


DRAINAGE IMPROVEMENTS FOR TU ELECTRIC/ADDISON BANK

TOWN OF ADDISON

INDEX OF DRAWINGS

TITLE SHEET	1
QUANTITY SUMMARY/GENERAL NOTES	2
DRAINAGE PLAN/PROFILE	3-4
DRAINAGE DETAILS	5-6
CROSS-SECTIONS	7

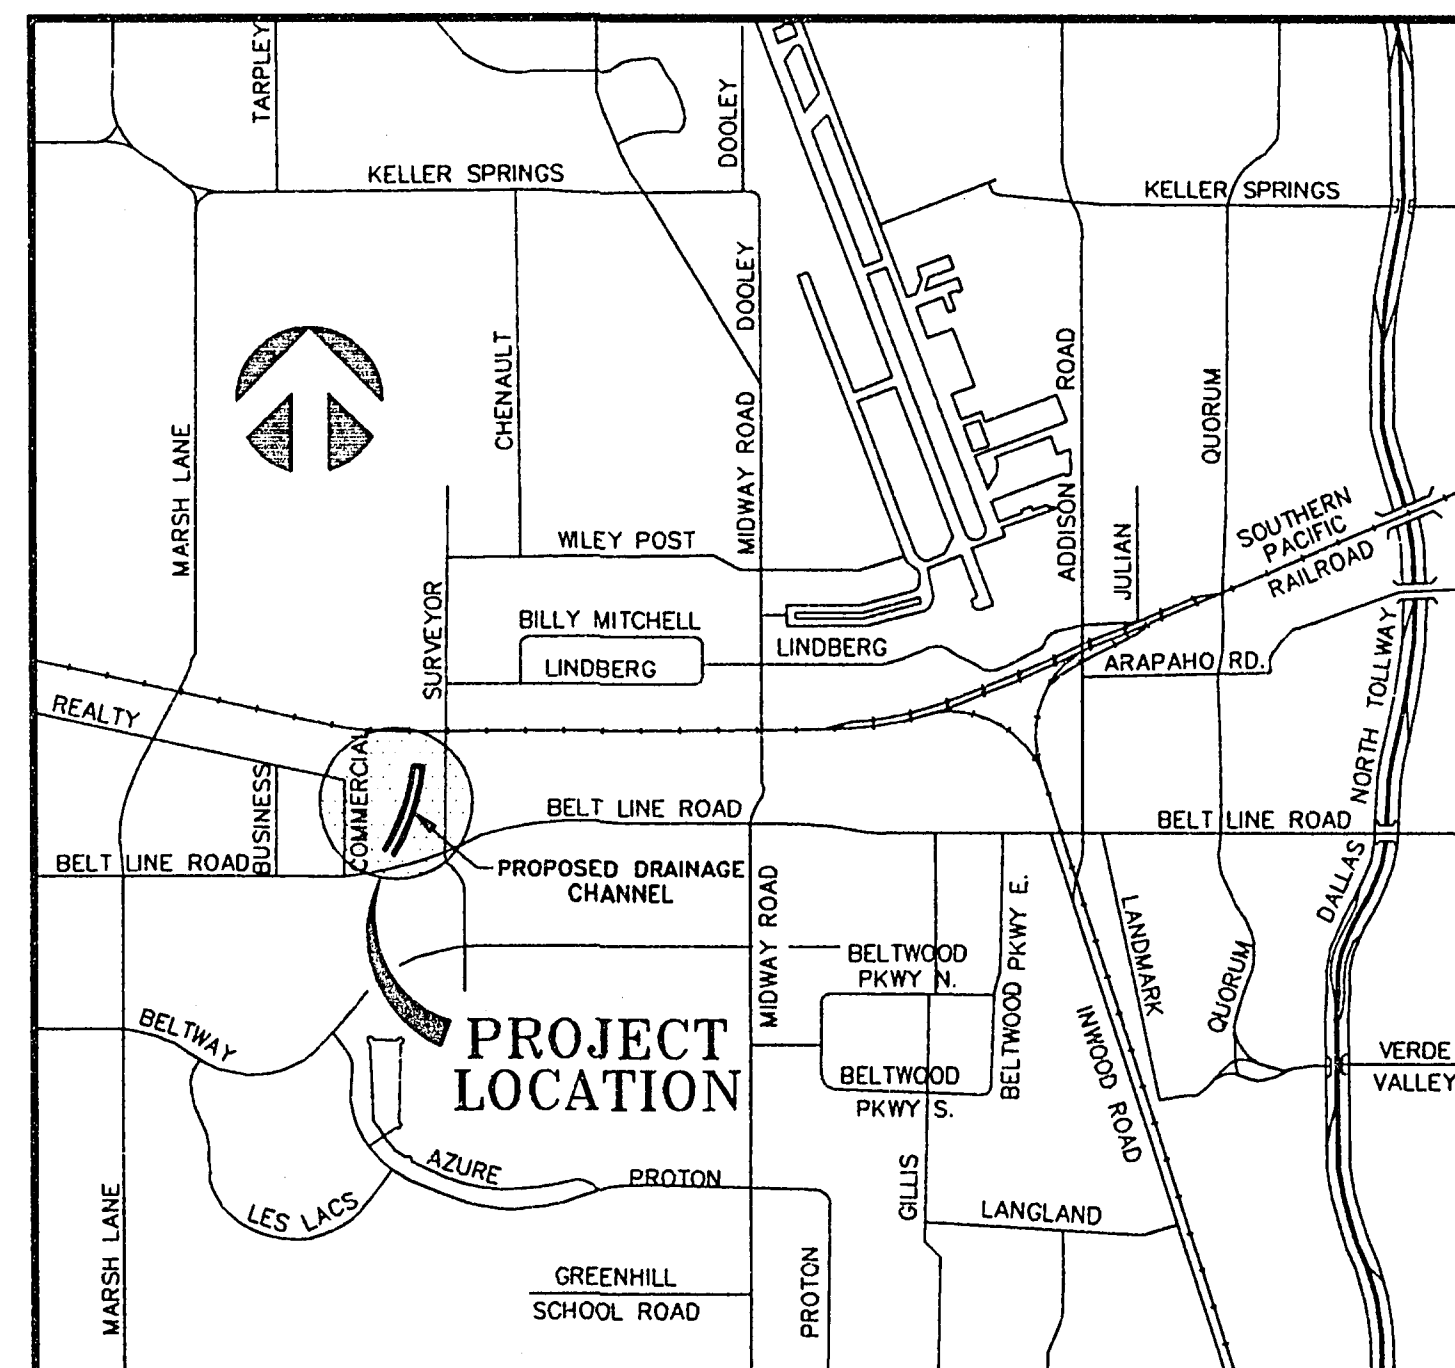

LOCATION MAP

N.T.S.

TOWN OF ADDISON ENGINEER


JOHN BAUMGARTNER, P.E.

EH&A PROJECT MANAGER

BRUCE GRANTHAM, P.E.

EH&A Espey,
Huston &
Associates, Inc.

Engineering & Environmental Consultants
13800 Montfort Drive, Suite 230
Dallas, Texas 75240 (214) 387-0771

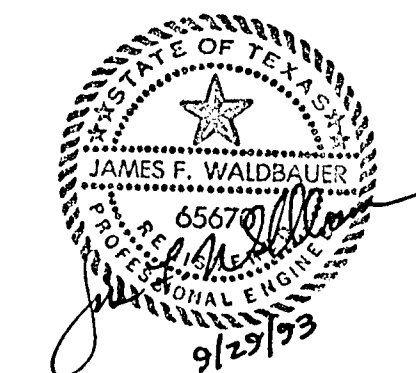

Construction Set
Issued by
David Nighswan 12/10/93

E.H. & A. JOB NO. 14911

AUGUST 1993