

# SITework PLANS FOR


# SOUTHTRUST BANK

## S.E.C. OF BELTLINE ROAD & SURVEYOR ROAD ADDISON, TEXAS

**OWNER:**  
**SOUTHTRUST BANK**  
 5430 LBJ FREEWAY, STE. 1260  
 DALLAS, TEXAS 75240  
 CONTACT: STEVE FREEMAN  
 (972) 246-1515  
 FAX: (972) 490-1667

**PROJECT ARCHITECT:**  
**TGS ARCHITECTURE**  
 5323 SPRING VALLEY ROAD, SUITE 200  
 DALLAS, TEXAS 75254  
 CONTACT: STEVE CAMPBELL  
 (972) 788-1945  
 FAX: (972) 788-2309

**CIVIL ENGINEER:**  
**LAWRENCE A. CATES & ASSOCIATES, LLP**  
 14200 MIDWAY ROAD, SUITE 122  
 DALLAS, TEXAS 75244  
 CONTACT: BRYAN M. BURGER, P.E.  
 (972) 385-2272  
 FAX: (972) 980-1627

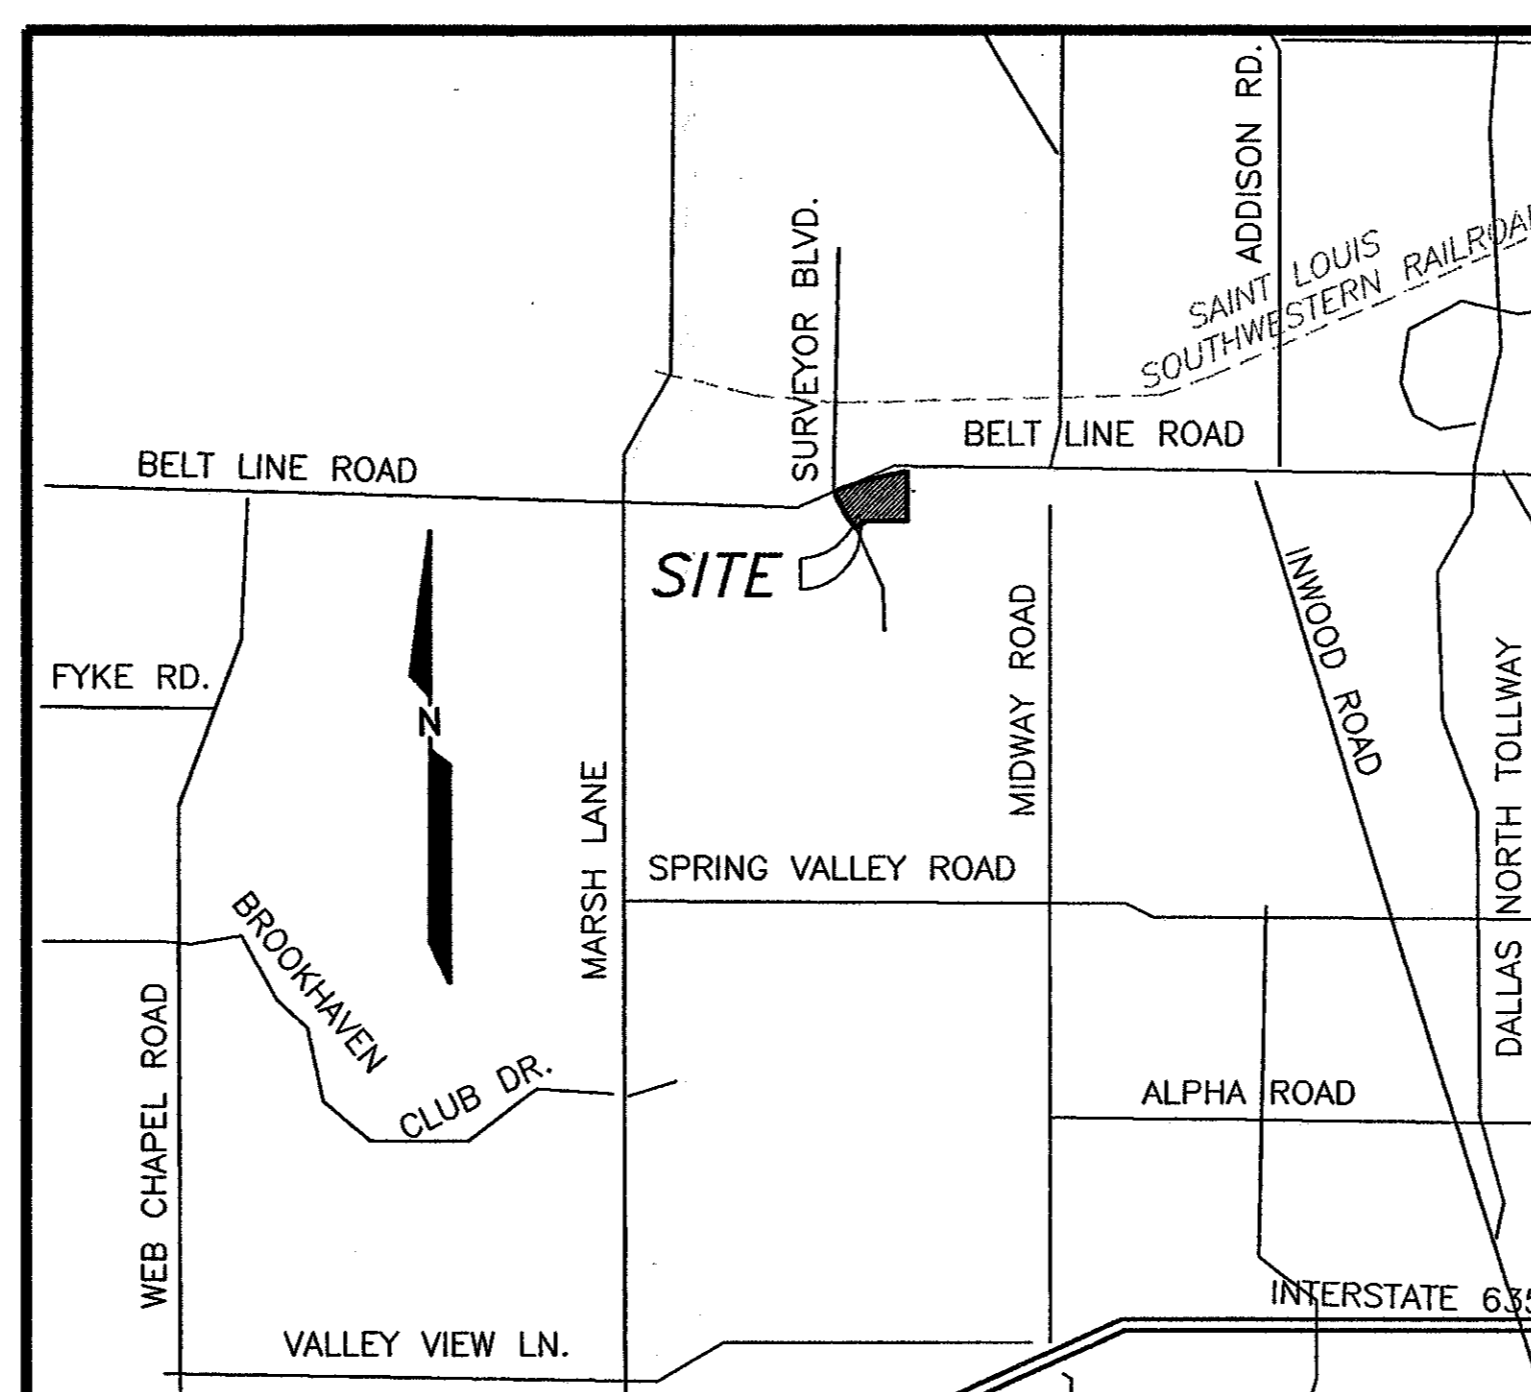

VICINITY MAP  
N.T.S.

### SHEET INDEX

C-1A & B	PLAT
C-2	SITE PLAN
C-3	PAVING PLAN
C-4	GRADING PLAN
C-5	DRAINAGE AREA MAP
C-6	DRAINAGE PLAN
C-7	STORM SEWER PROFILES
C-8	WATER & SANITARY SEWER PLAN
C-9	EROSION CONTROL PLAN
SD-1-3	STANDARD DETAILS
L-101	LANDSCAPE PLAN
L-102	LANDSCAPE SPECIFICATIONS AND DETAILS
L-201	IRRIGATION PLAN
L-202	IRRIGATION SPECIFICATIONS AND DETAILS
T-1	TRAFFIC SIGNAL PLAN
L-202	TRAFFIC SIGNAL POLE FOUNDATION

4020 BELT LINE  
SOUTHTRUST/WACHOVIA

24001 SOUTHTRUST BANK, ADDISON, TEXAS