



**SANITARY SEWER SERVICE CONNECTION**


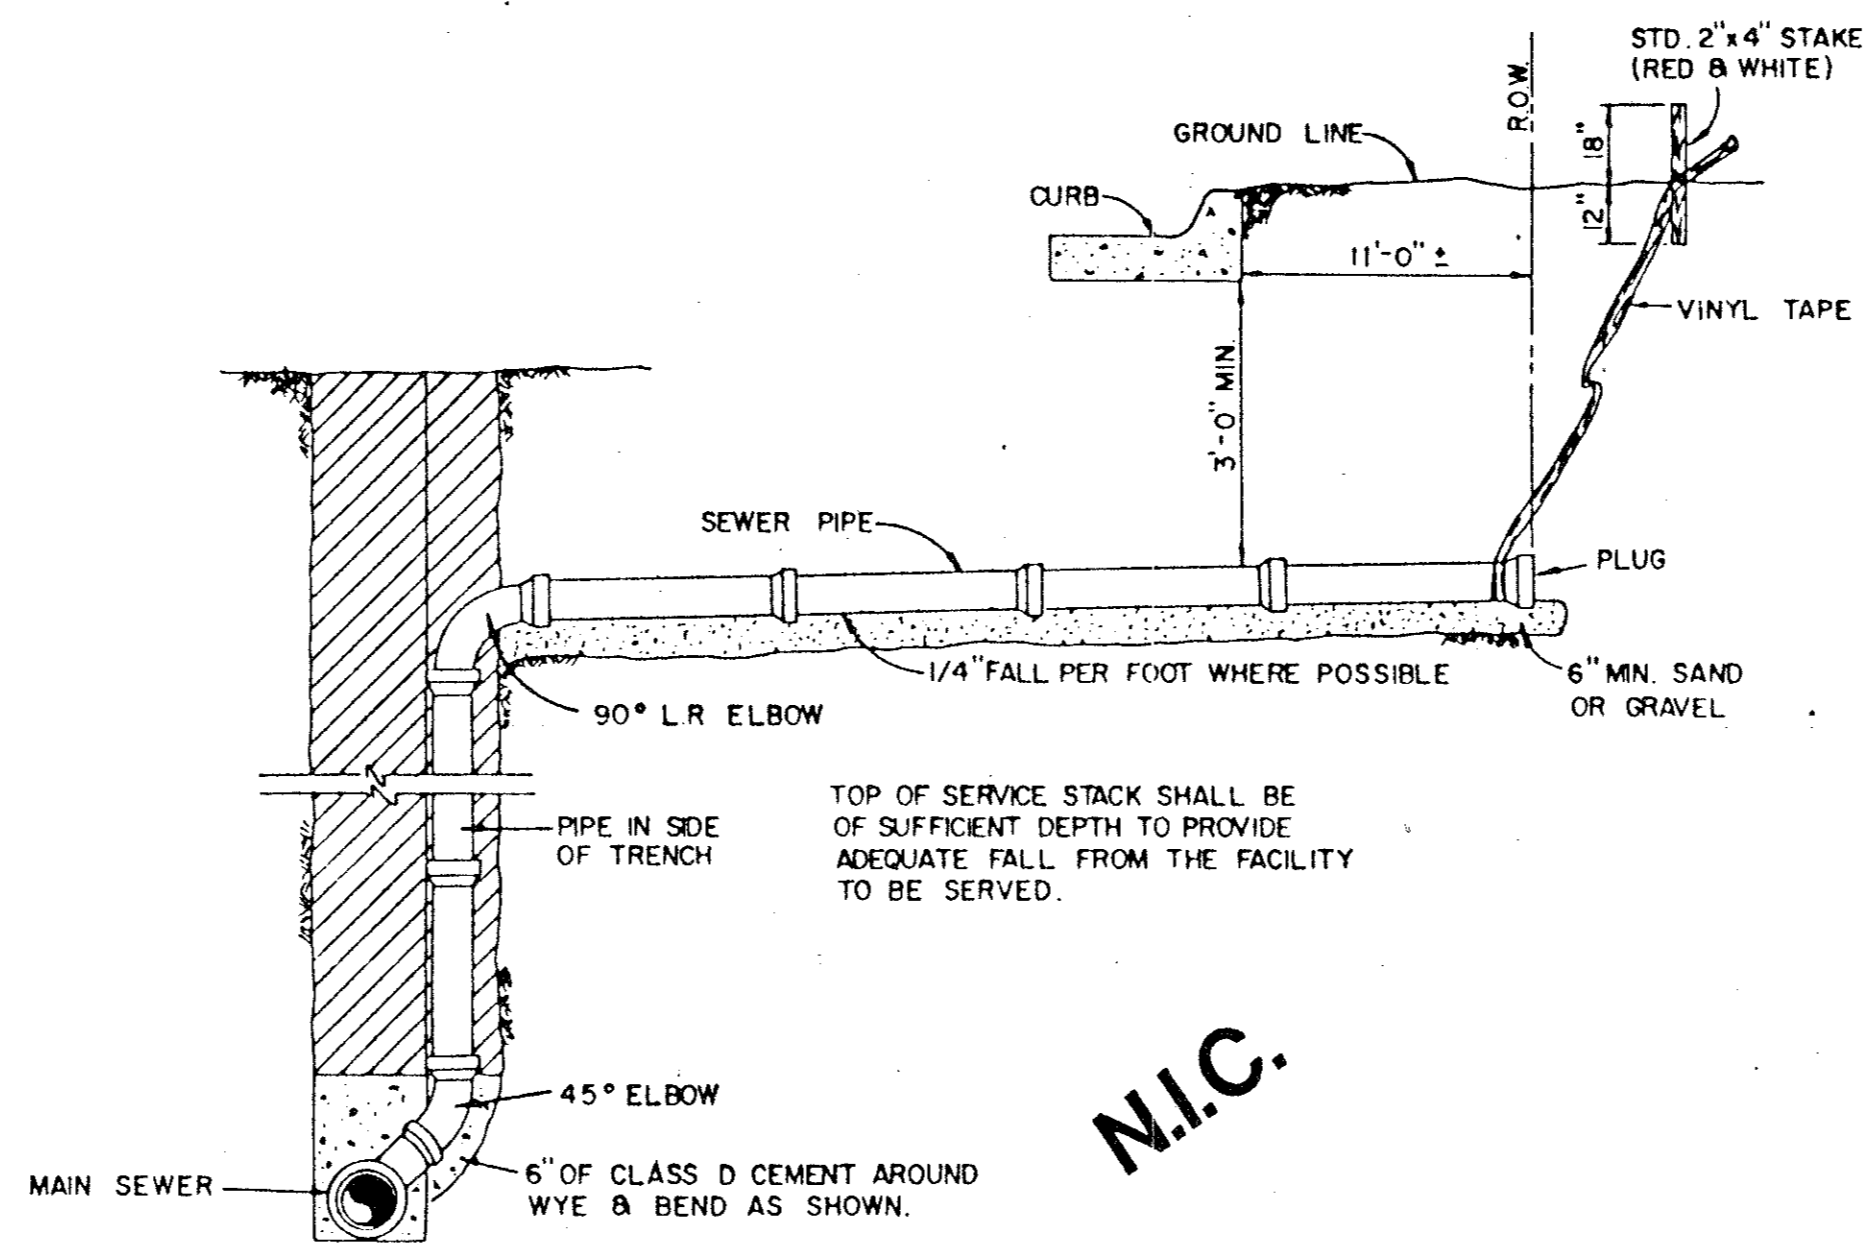


**SANITARY SEWER DEEP SERVICE CONNECTION**

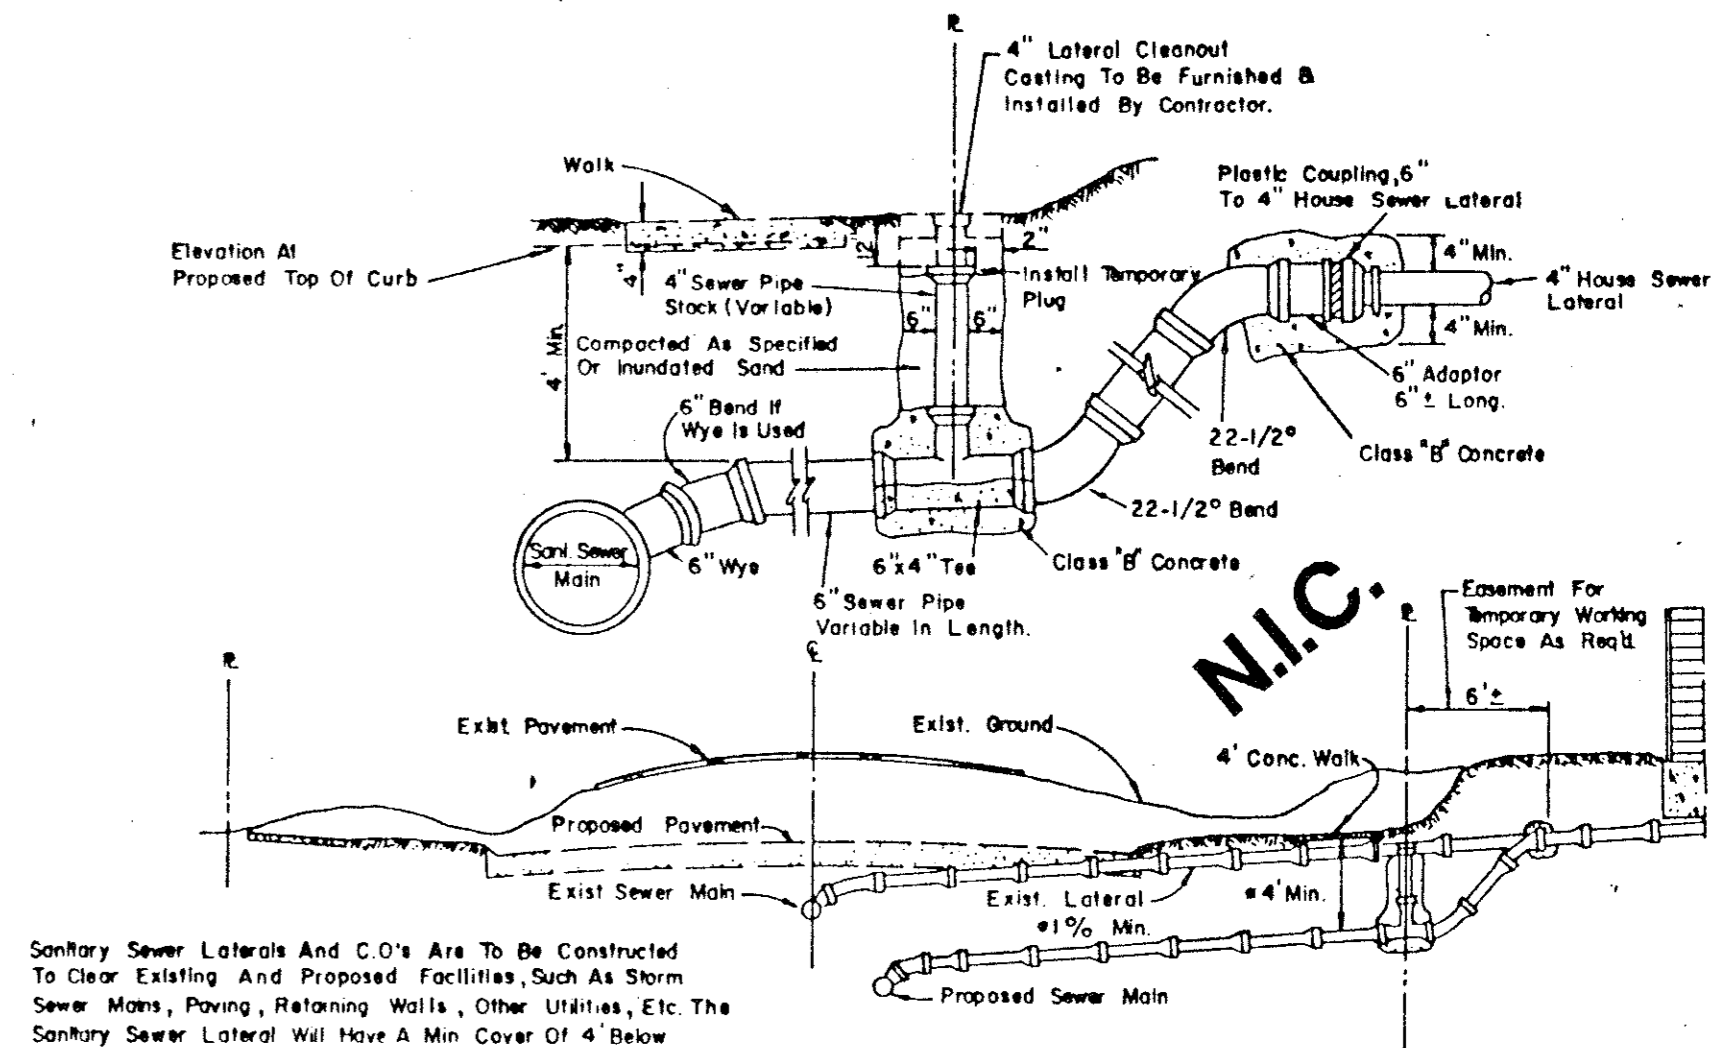


**SANITARY SEWER LATERAL REPLACEMENT**

NOTE:  
Cleanout To Be Installed On Property Line Except As Required To Avoid Conflict With Existing Or Proposed Facilities In Which Case The Location Shall Be Determined By The Engineer.

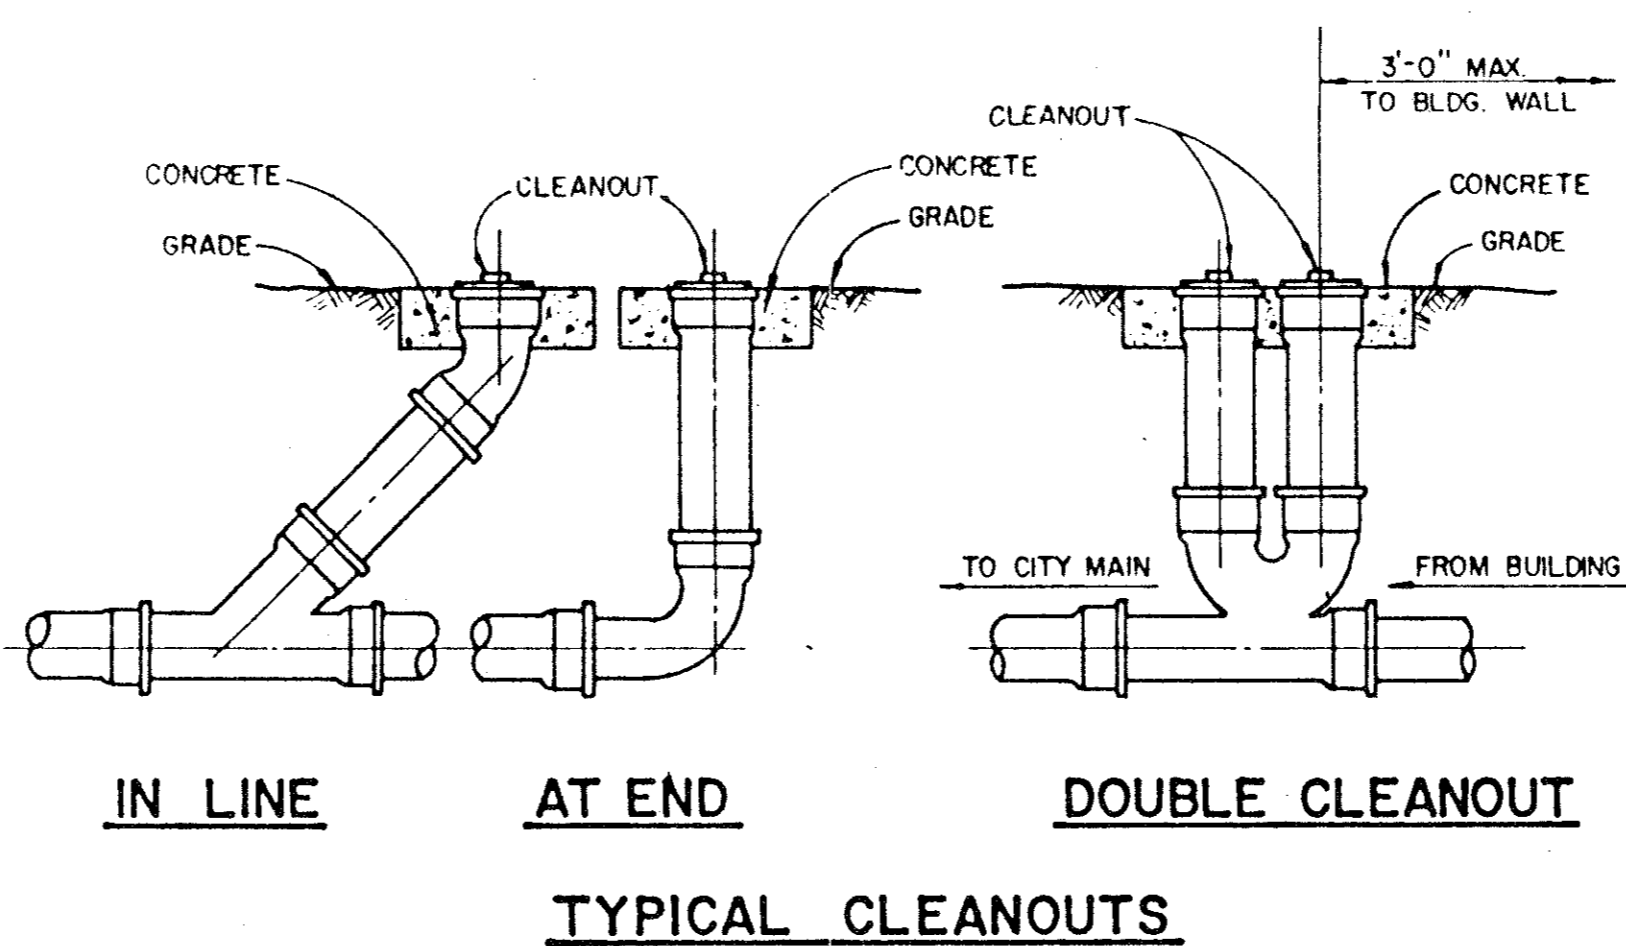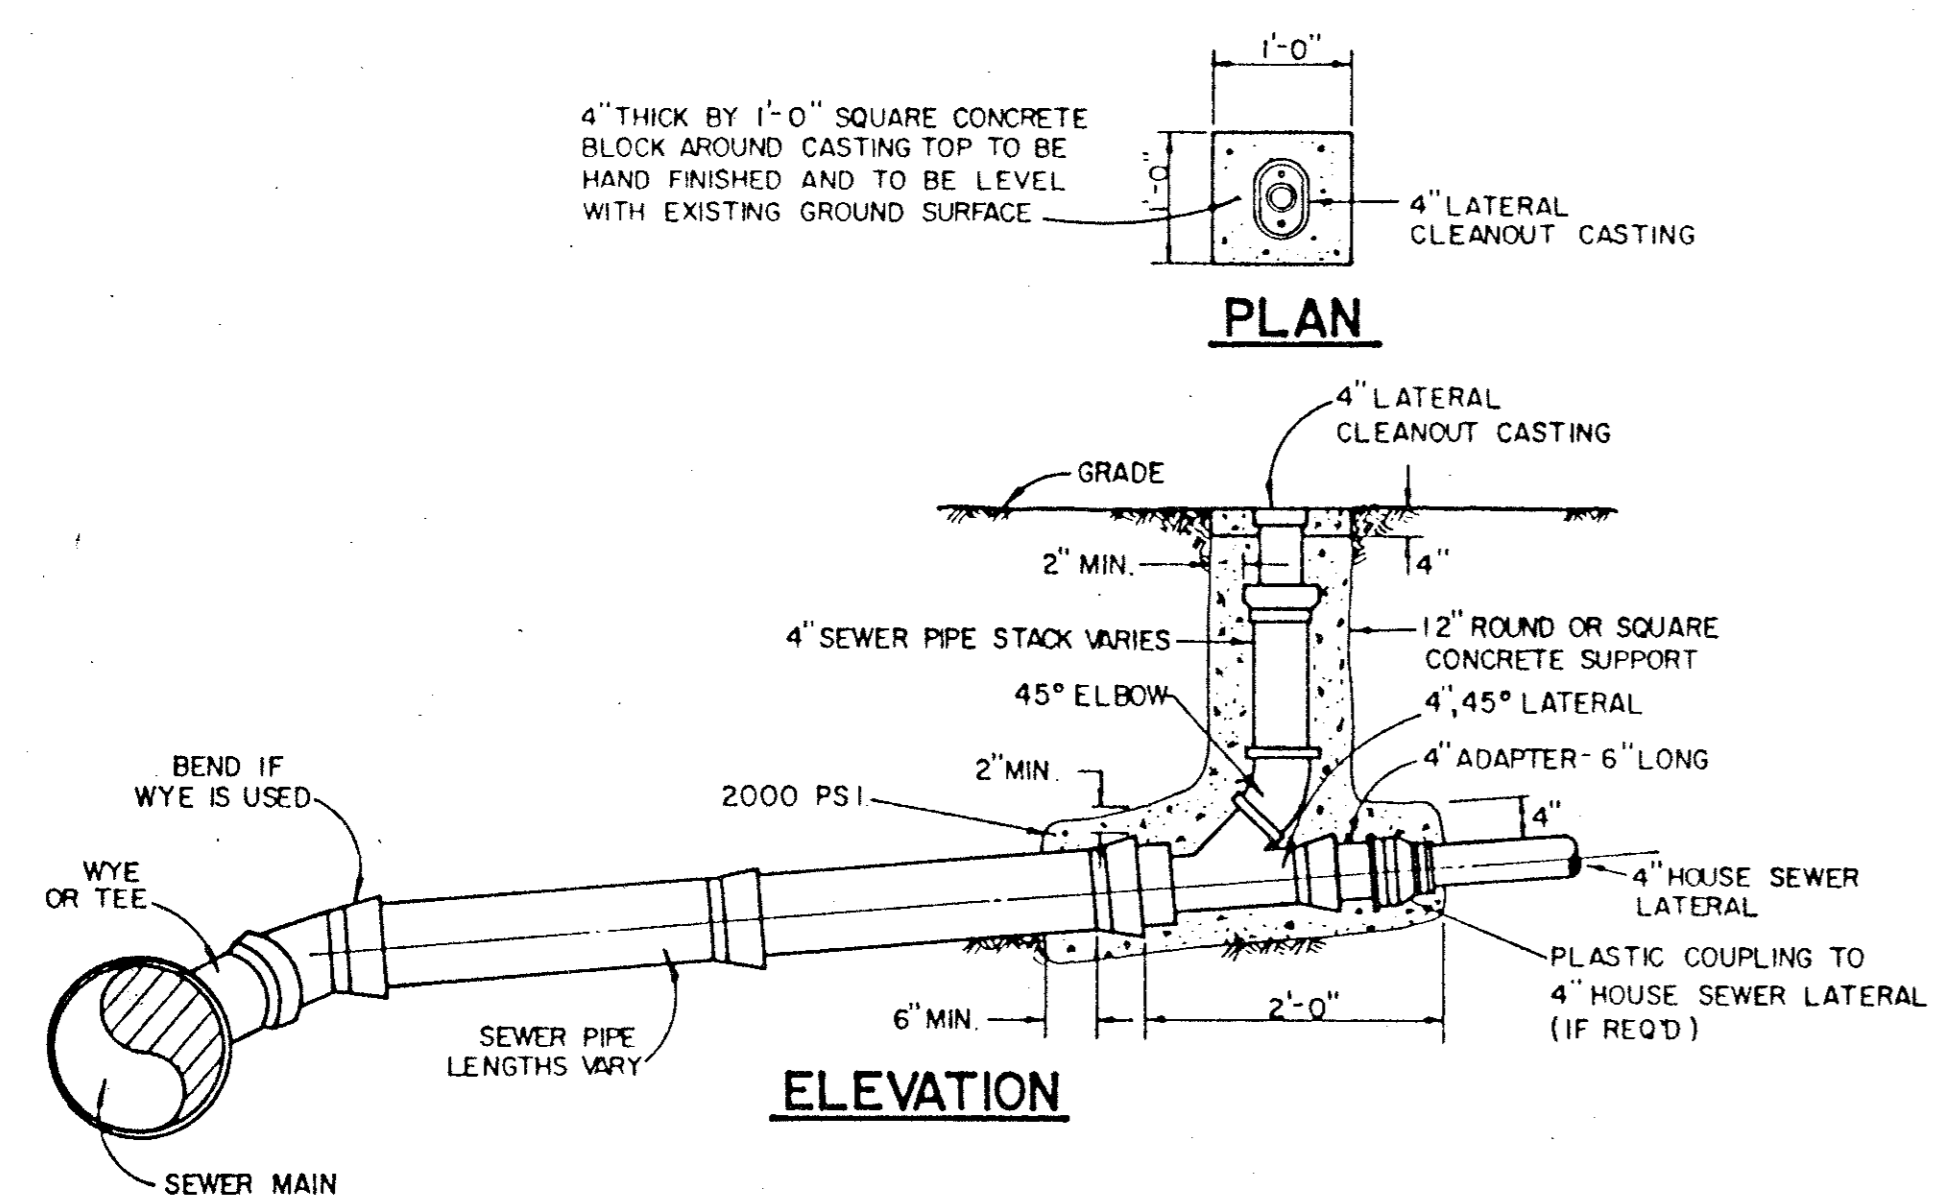

**TYPICAL CLEANOUTS**

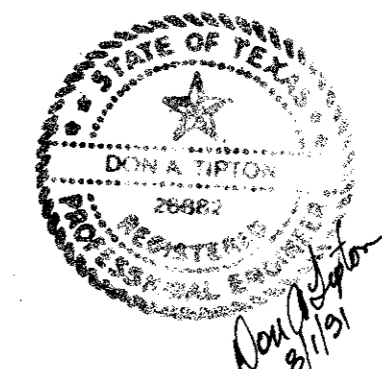

TOWN OF ADDISON, TEXAS  
DEPARTMENT OF ENGINEERING  
**STANDARD CONSTRUCTION DETAILS**  
**SANITARY SEWER**  
**LATERALS AND CLEANOUTS**

Designed -	Drawn -	Date - JULY, 1991	Job No. -
Approved -	Checked -	Scale -	Sheet D-7 OF