


**CAUTION !!!**  
 Underground Telephone Cable.  
 Contact Southwestern Bell Telephone Company Prior To Construction.

SUBDIVISION Exxon Station - Belt Line Rd. & Midway Rd.  
 DESIGNED Worrell & Associates, Inc. DATE June 19, 1981  
 R.O.W. APPROVED \_\_\_\_\_ DATE \_\_\_\_\_  
 ENGINEER OF DESIGN WATER UTILITIES DEPT. DATE \_\_\_\_\_  
 CONTRACT NO. \_\_\_\_\_


NOTE: All construction shall be in accordance with the specifications of the City of Addison, Texas.

CITY OF ADDISON  
 APPROVED  
 6-19-81  
 THE ENGINEER HAS HEREBY INSTRUCTED TO THE CONTRACTOR TO PROCEED WITH THE WORK SHOWN ON THESE PLANS. THE CONTRACTOR SHALL BE RESPONSIBLE FOR OBTAINING ALL NECESSARY PERMITS AND FOR THE PROTECTION OF ALL UTILITIES AND STRUCTURES TO BE AFFECTED BY SUCH WORKS.

BENCH MARK:  
 "□" Cut on southeast corner concrete walk to building at # 15101 Midway Road.  
 Elevation 614.84

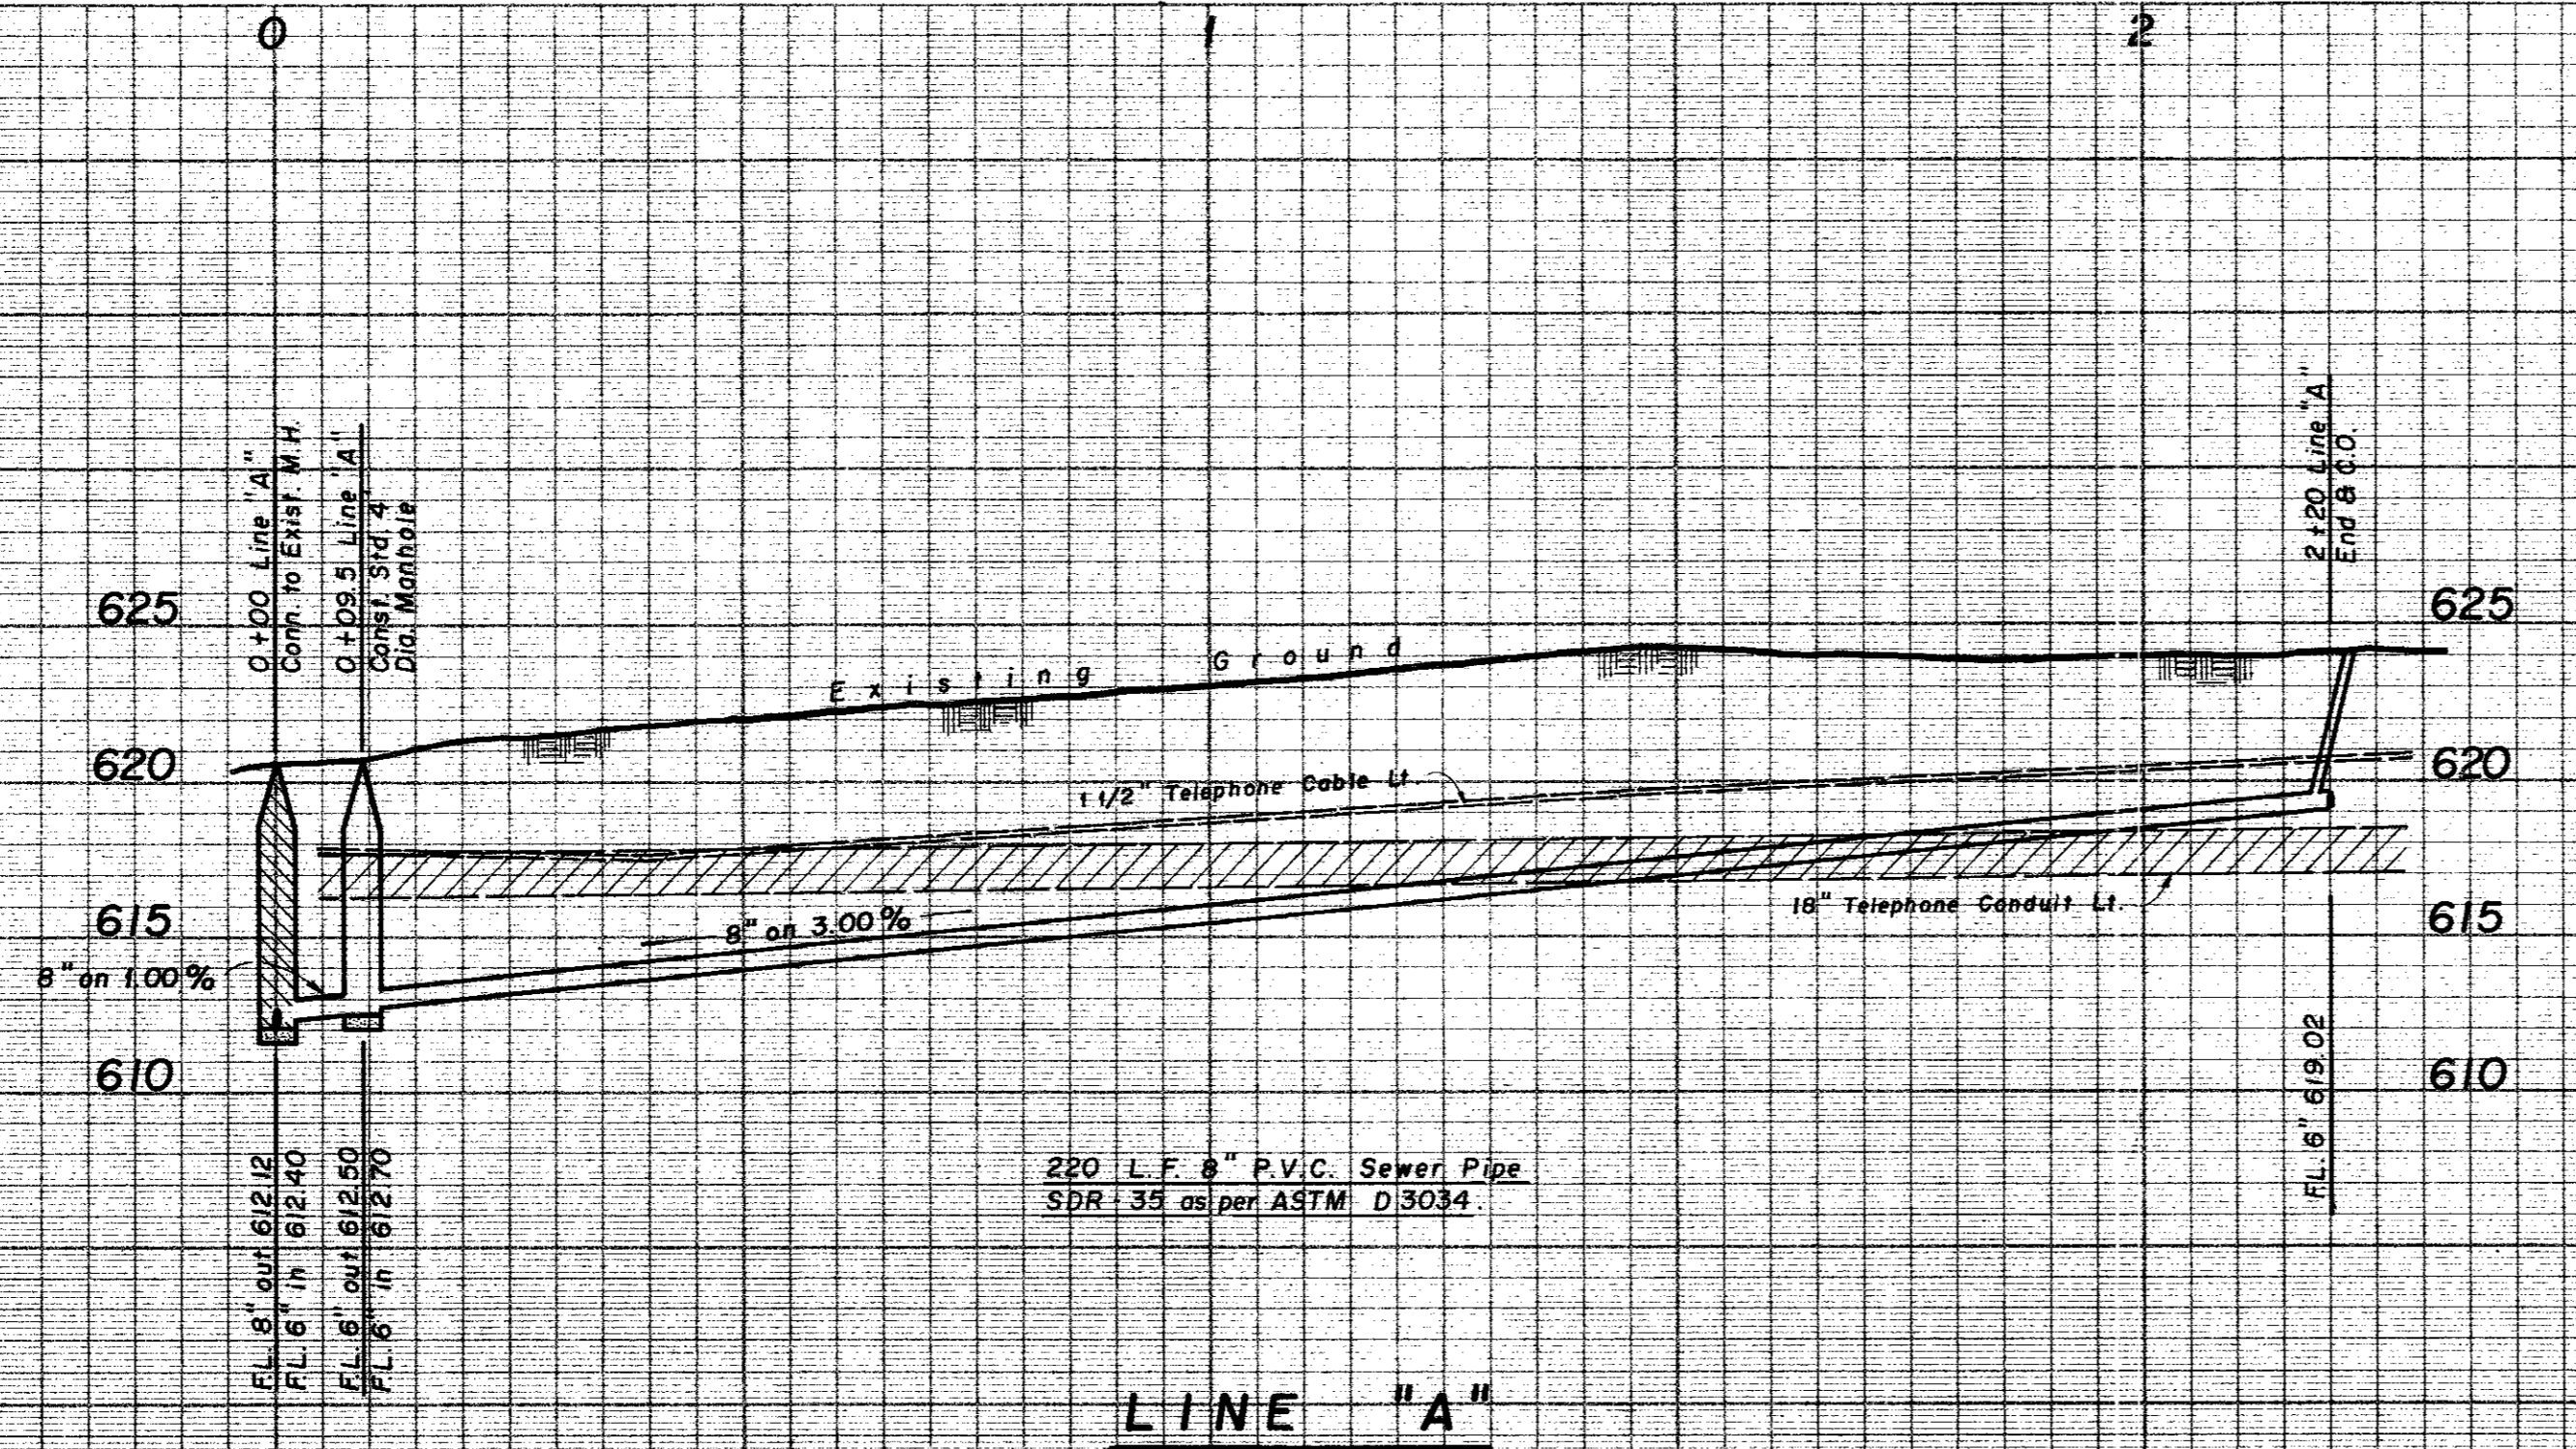

LINE "A"

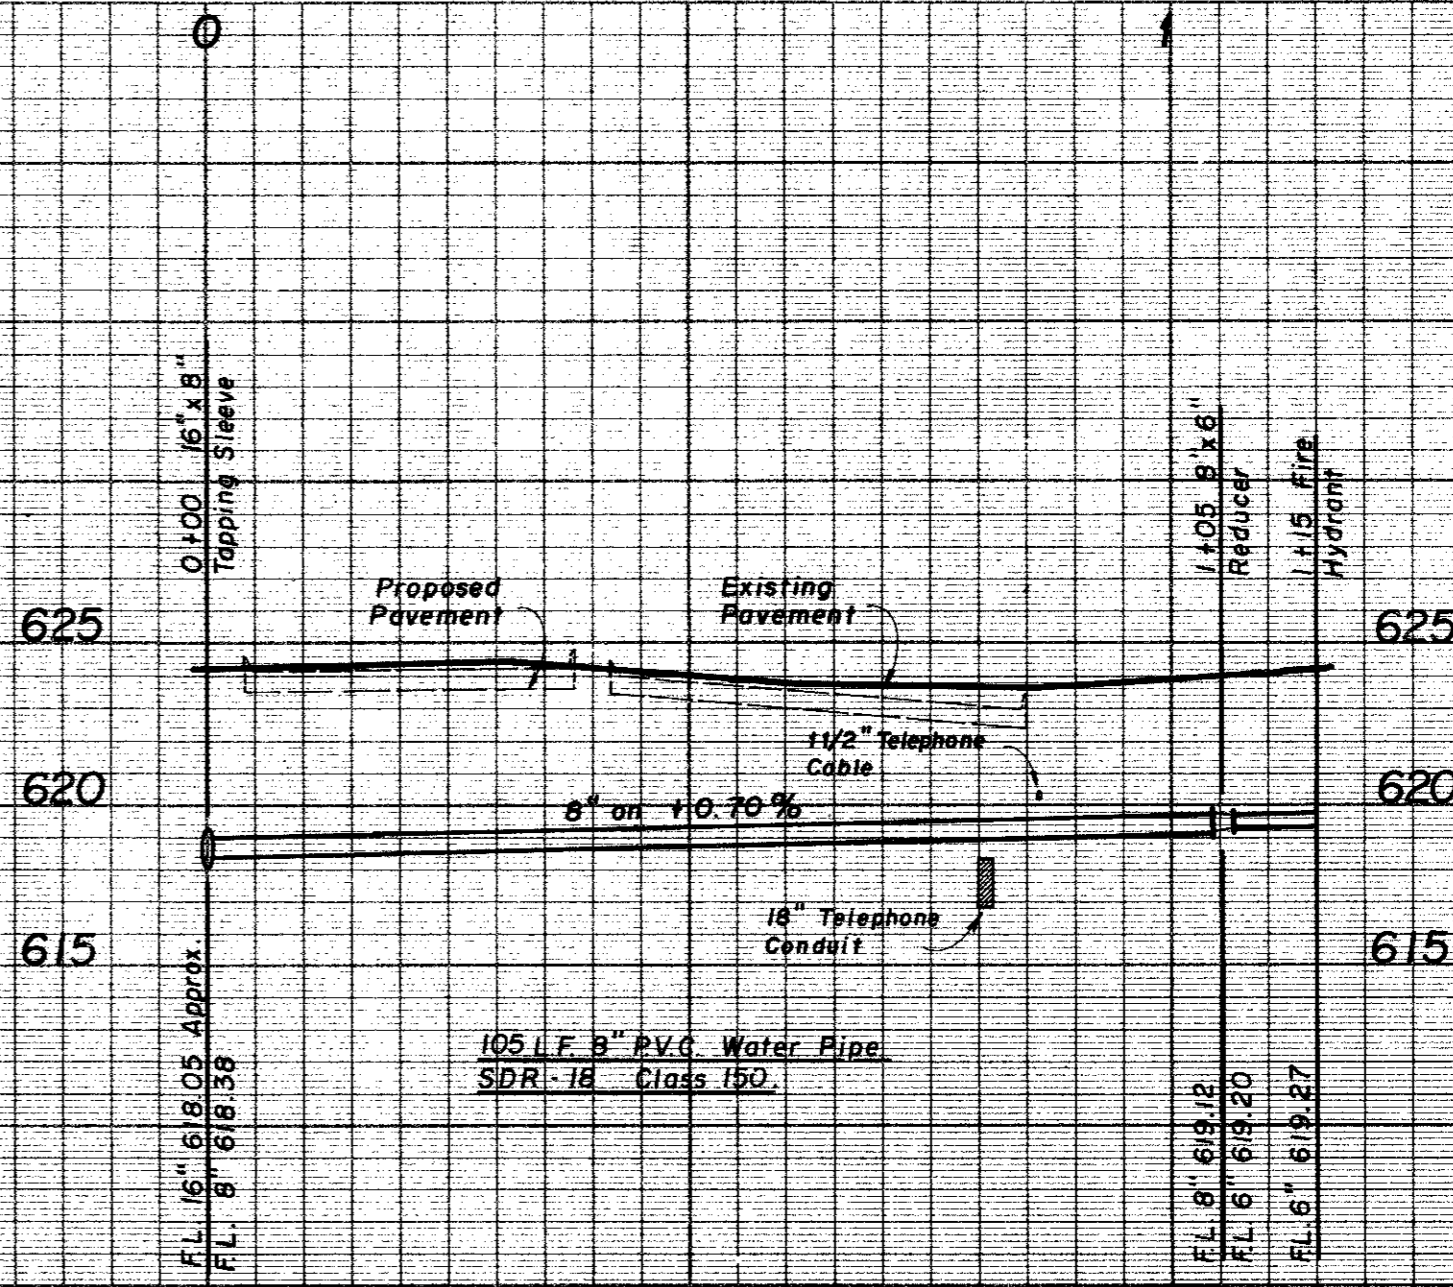

8" WATER MAIN

WATER & SEWER PLAN						
EXXON STATION - BELT LINE @ MIDWAY						
WORRELL & ASSOCIATES - ENGINEERS - PLANNERS 13619 INWOOD ROAD, SUITE 300 - DALLAS, TEXAS						
WATER UTILITIES DEPARTMENT						
CITY OF ADDISON, TEXAS						
DESIGN	DRAWN	DATE	SCALE	NOTES	FILE	NO
W & A	W & A	JUNE, '81	H: 1" = 20' V: 1" = 6'		6121	