


NO.	DATE	DESCRIPTION


© COPYRIGHT

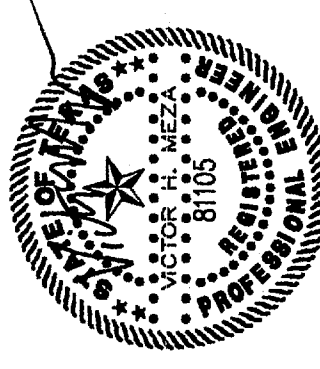

MEZA ENGINEERING, INC.
10050 W. LBJ Fwy., Suite 137
Irving, TX 75039
Tel: 214-423-7194
Fax: 214-423-7194
www.mezaengineering.com


THE SEAL APPEARING ON THIS DOCUMENT WAS AUTHORIZED BY BOARD OF PROFESSIONAL ENGINEERS, P.E. BITTUS ON JANUARY 23, 2004

DUPPLICATED DRAWING AND TISSER

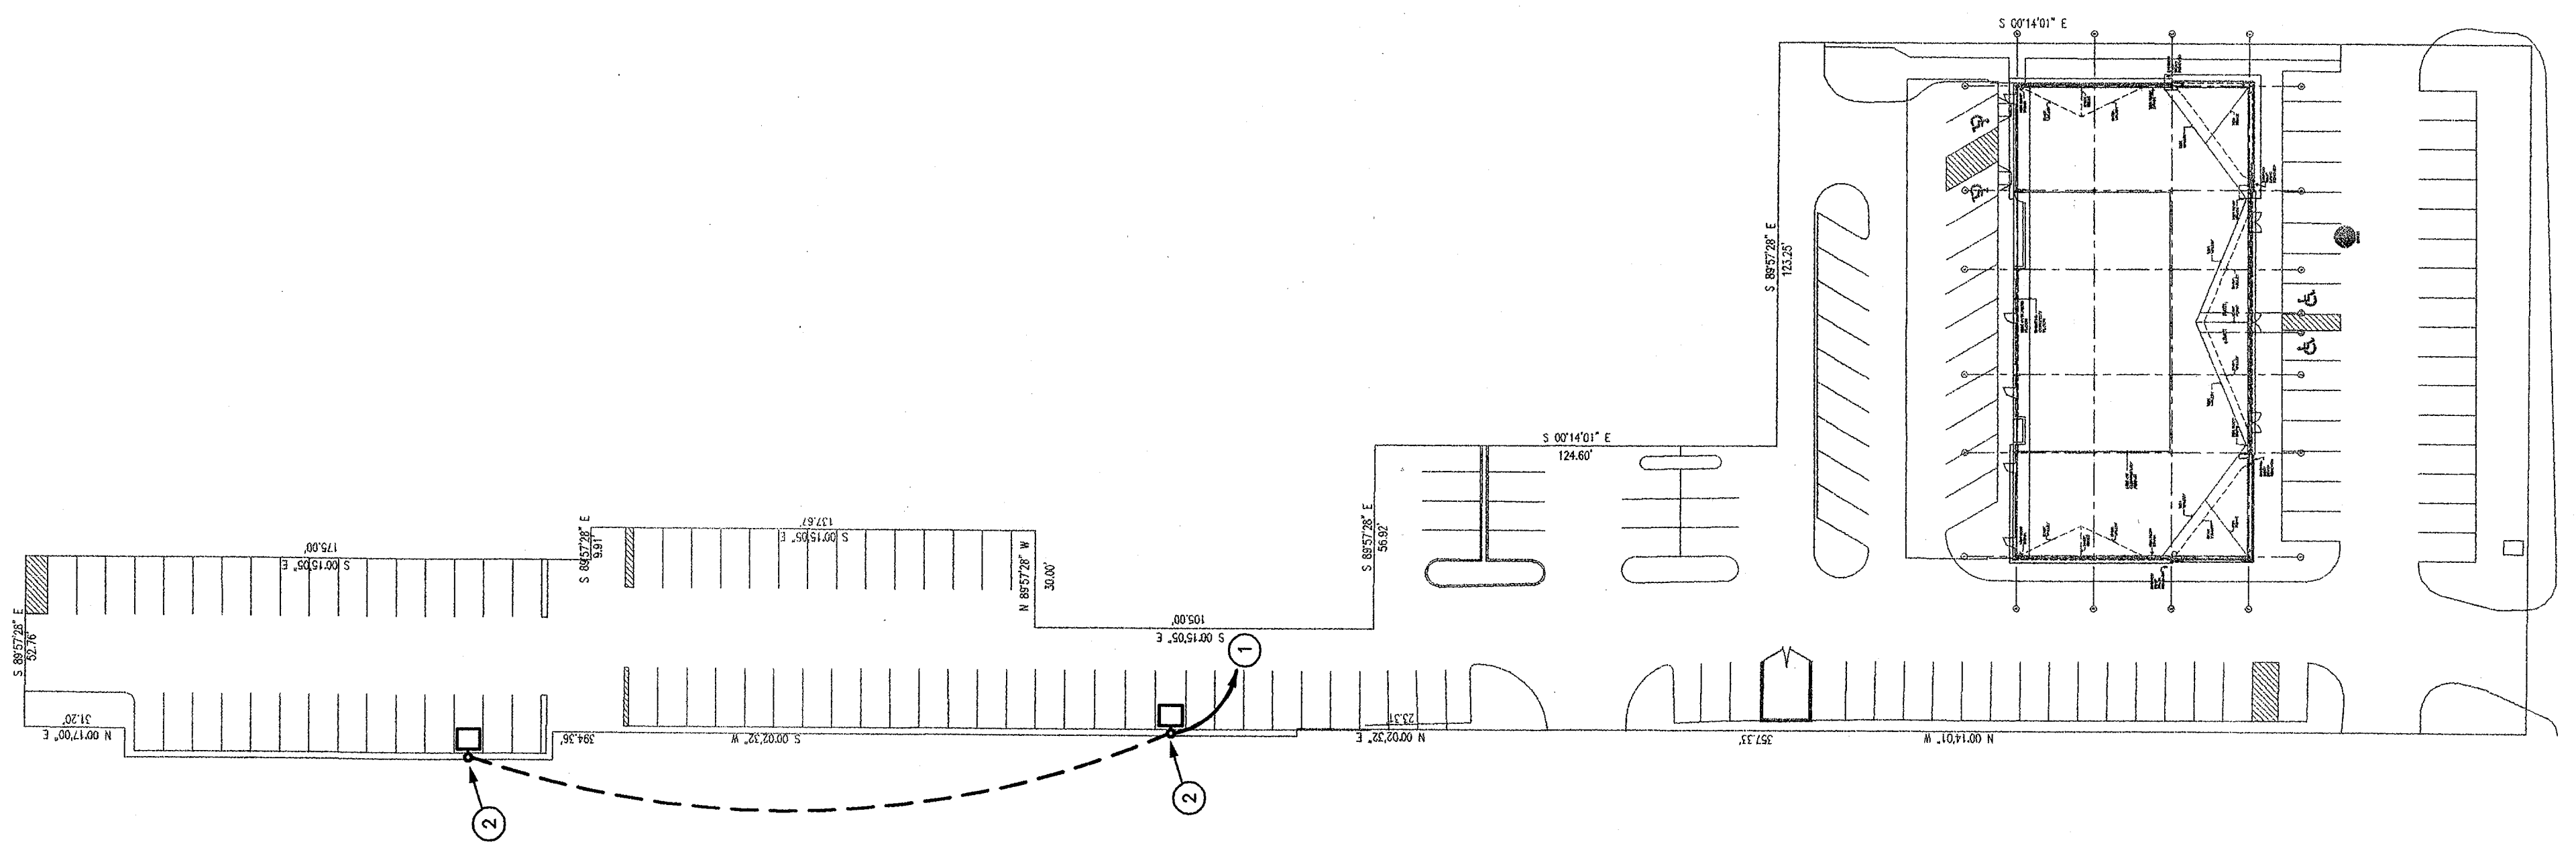

NOTES BY SYMBOL

- 1 CONNECT TO 208V CIRCUIT IN HOUSE PANEL
- 2 NEW POLE MOUNTED ARCHITECTURAL AREA LIGHT, LITHONIA MVF SH4C 208 SP04 FIXTURES ON 30' SQUARE STEEL POLE, FIXTURE AND POLE TO BE DARK BRONZE.

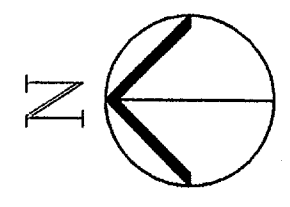

101 NEW SITE PLAN - LIGHTING
SCALE: 40' = 1'-0"