

TXDOT (7/2002)

5.0 Sediment control BMPs

- Sandbags should be stacked in at least three rows abutting each other, and in staggered arrangement.
- The base of the berm should have at least 3 sandbags. These can be reduced to 2 and 1 bag in the second and third rows respectively.
- For each additional 6 inches of height, an additional sandbag must be added to each row width.
- A bypass pump-around system, or similar alternative, should be used in conjunction with the berm for effective dewatering of the work area.

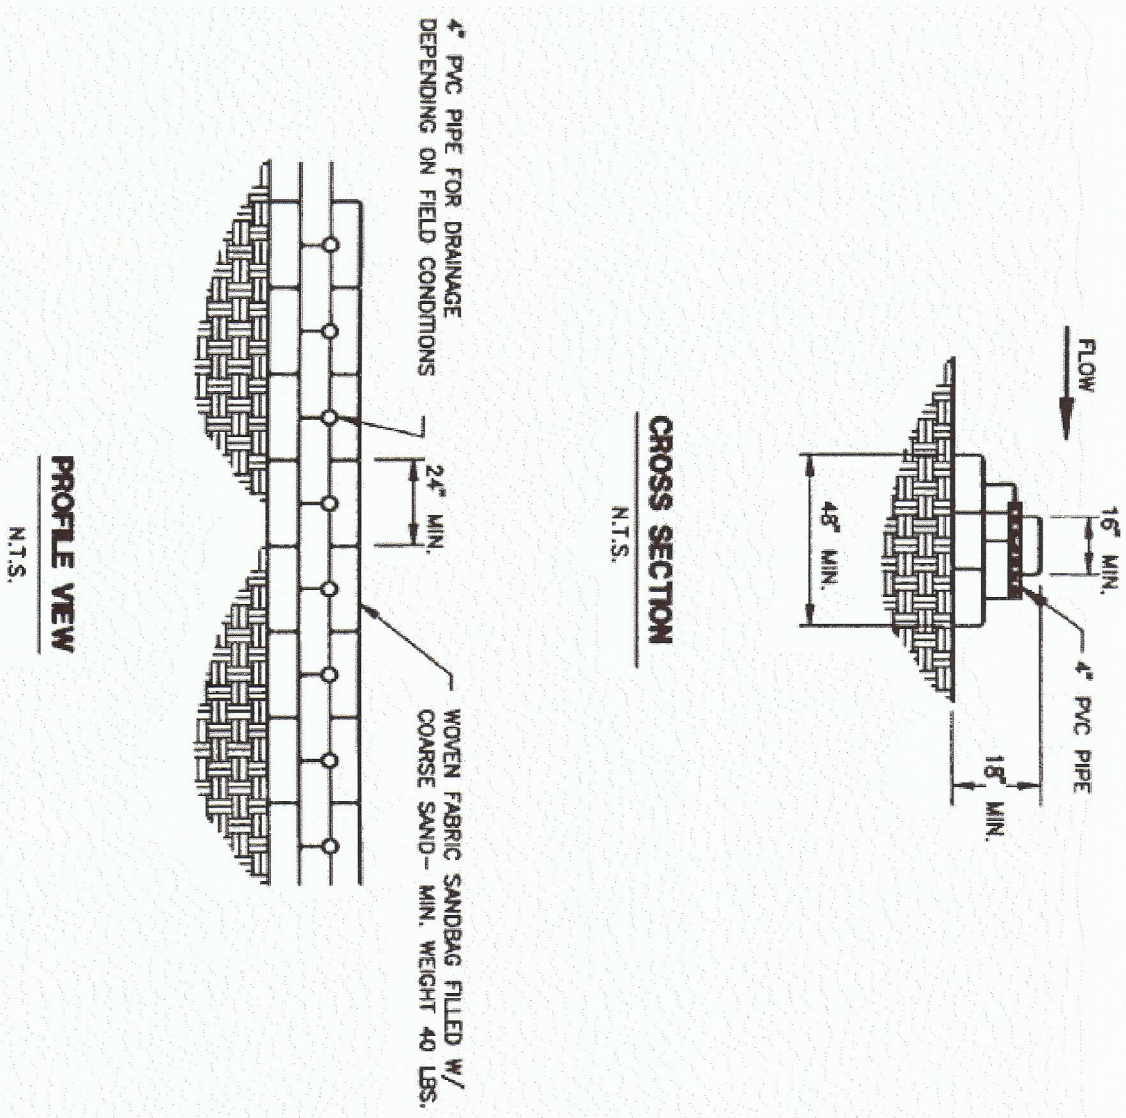


Figure 5.1 - Schematic of a Sandbag Berm (NCTCOG, 1993).

Storm Water Management Guidelines for Construction Activities

5-5

TXDOT (7/2002)

5.0 Sediment control BMPs

5.1.1 Sandbag Berm

Description: The purpose of a sandbag berm is to detain sediment carried in runoff from disturbed areas. This objective is accomplished by intercepting runoff and causing it to pool behind the sandbag berm. Sediment carried in the runoff is deposited on the upstream side of the sandbag berm due to the reduced flow velocity. Excess runoff volumes are allowed to flow over the top of the sandbag berm. Sandbag berms are used only during construction activities in streambeds when the contributing drainage area is between 5 and 10 acres and the slope is less than 15%, i.e., utility construction in channels, temporary channel crossing for construction equipment, etc. Plastic facing should be installed on the upstream side and the berm should be anchored to the streambed by drilling into the rock and driving in "T" posts or rebar (#5 or #6) spaced appropriately (see Figure 5.1).

Materials:



- The sandbag material should be polypropylene, polyethylene, polyamide or cotton burlap woven fabric, minimum unit weight 4 oz/yd², mullen burst strength exceeding 300 psi and ultraviolet stability exceeding 70 percent.
- The bag length should be 24 to 30 inches, width should be 16 to 18 inches and thickness should be 6 to 8 inches.
- Sandbags should be filled with coarse grade sand and free from deleterious material. All sand should pass through a No. 10 sieve. The filled bag should have an approximate weight of 40 pounds.
- Outlet pipe should be schedule 40 or stronger polyvinyl chloride (PVC) having a nominal internal diameter of 4 inches.

Installation:

- The berm should be a minimum height of 18 inches, measured from the top of the existing ground at the upslope toe to the top of the berm.
- The berm should be sized as shown in the plans but should have a minimum width of 48 inches measured at the bottom of the berm and 16 inches measured at the top of the berm.
- Runoff water should flow over the tops of the sandbags or through 4-inch diameter PVC pipes embedded below the top layer of bags.
- When a sandbag is filled with material, the open end of the sandbag should be stapled or tied with nylon or poly cord.

Storm Water Management Guidelines for Construction Activities

5-4

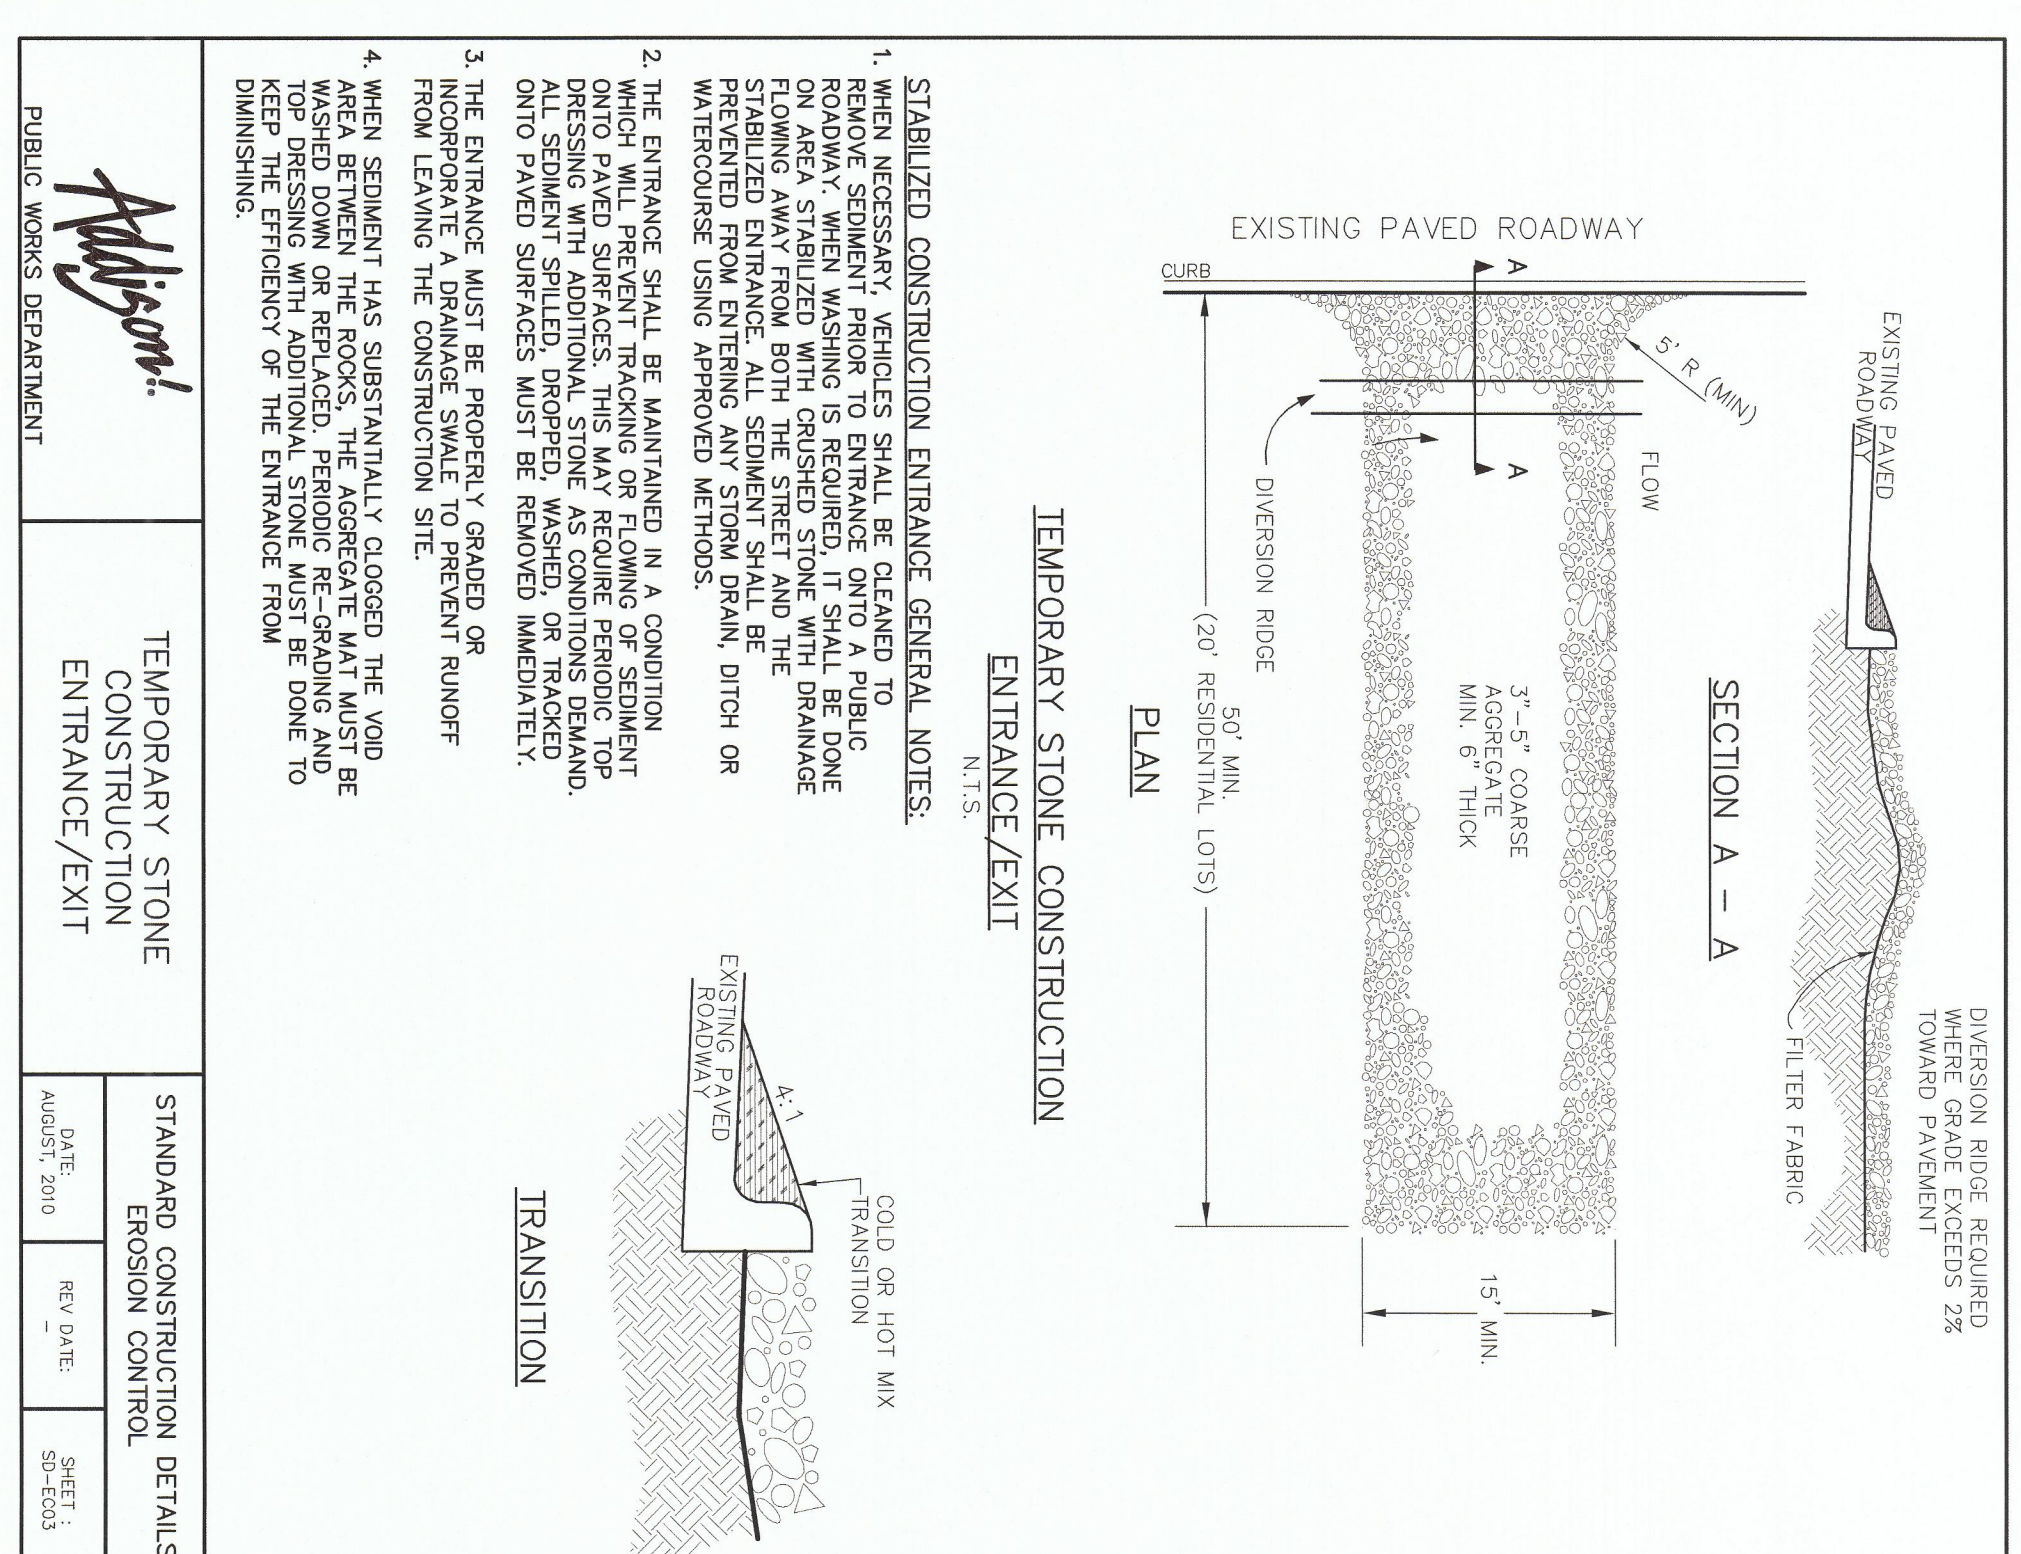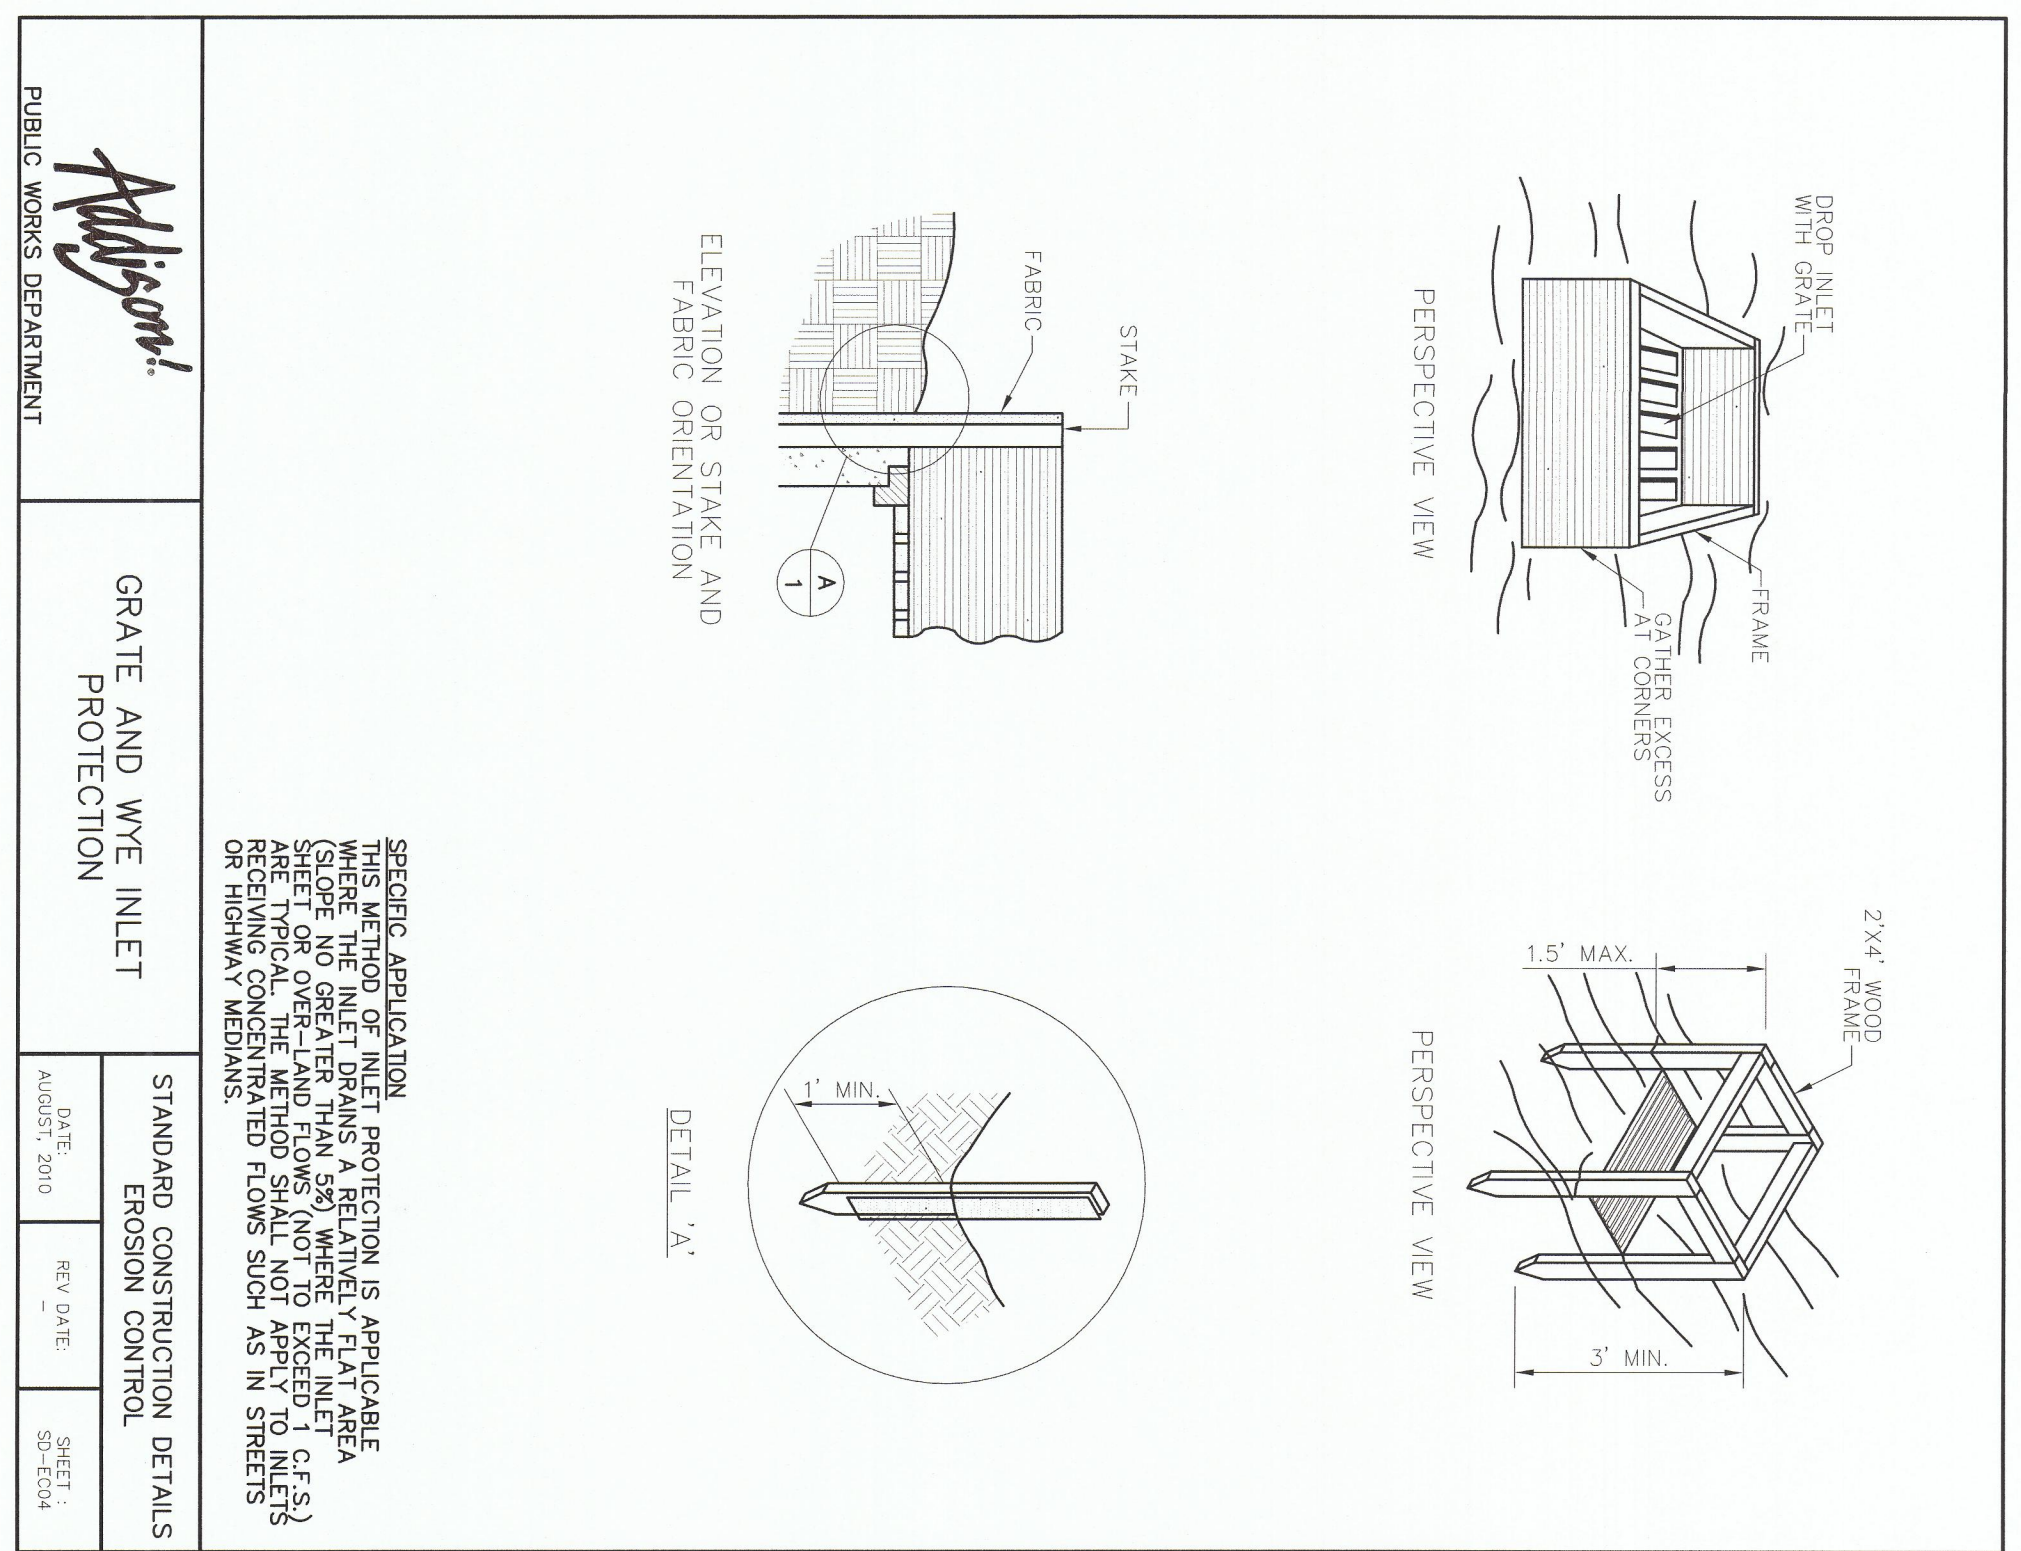

PROJECT NAME:
LAZY DOG RESTAURANT & BAR

PROJECT ADDRESS:
VILLAGE ON THE PARKWAY
5100 BELT LINE ROAD, SUITE 500
ADDISON, TX 75254

BUILDING DEPT. 2nd SUBMITTAL / BID SET
PROJECT #: C-LDR-004 ISSUE DATE: 10-22-2014

RESTAURANT & BAR

2267 MORNING MESA
HENDERSON, NV 89052
702.551.2005
info@valley-cdg.com
TBPE Firm No. 14469

Revision Schedule

Rev	Date	Description
10	DEC 14	PLAN CHECK COMMENTS

SHEET TITLE:
BMP DETAILS

SHEET NUMBER:
C3.1