


NOTE: Drawing shows the proposed horizontal and vertical alignment and turn lane locations in future Montfort Drive to serve village on the parkway.

10 11 12 13 14 15 16 17 18 19 20 21  
 NOT FOR CONSTRUCTION UNDER THIS CONTRACT

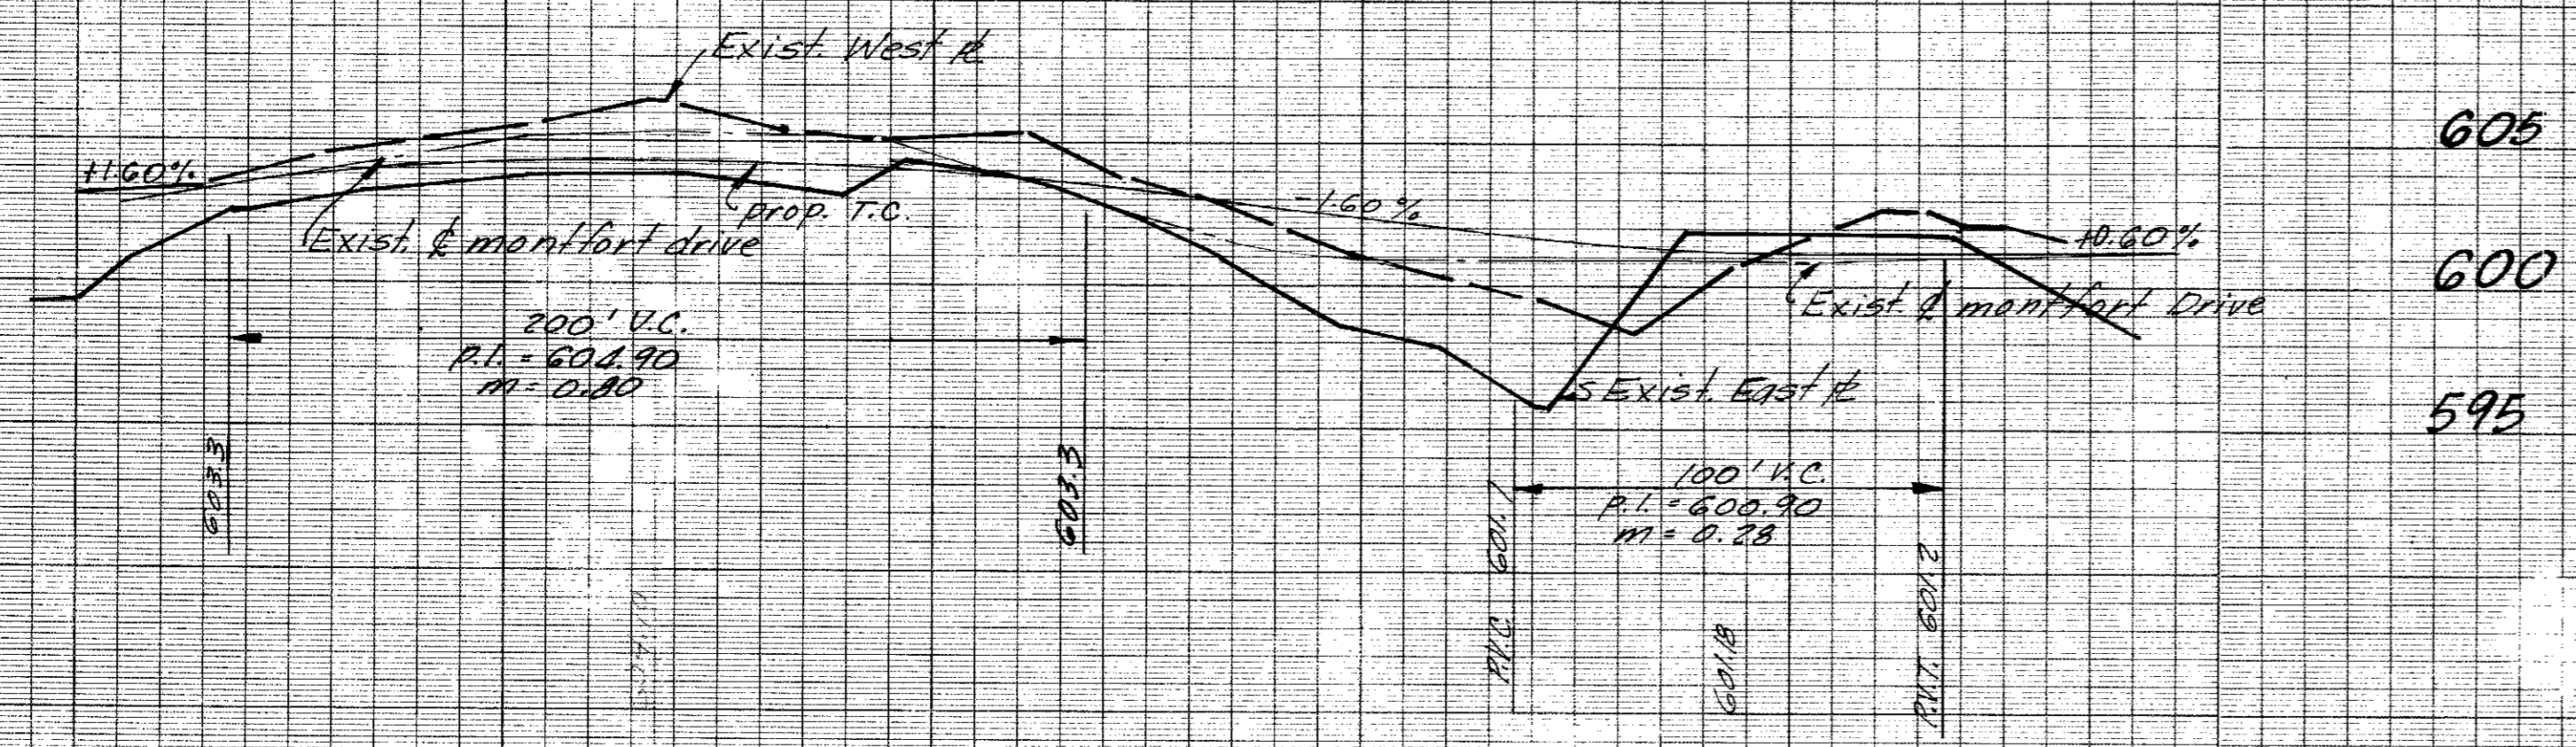

NOT FOR CONSTRUCTION UNDER THIS CONTRACT

2  
2

Bench Mark - Standard Water Dept. Benchmark Marker in lot 10 on west corner of N. Loop Rd. & Dallas Hwy. ELEV. 633.08

PROPOSED PLAN FOR MONTFORT DRIVE				
VILLAGE ON THE PARKWAY				
ALBERT H. HALFF & ASSOCIATES				
CITY OF ADDICKS				
DESIGN	DRAWN	DATE	SCALE	N.
M.K.K.	C.M.S.	3-6-77	1" = 40'	3/16"