



USER: ah2207
 OFFICE: RCH
 PROJECT #: 29350
 FILE: 29350_LP 204.dgn
 DATE: 10/25/2013
 TIME: 12:44:43 PM

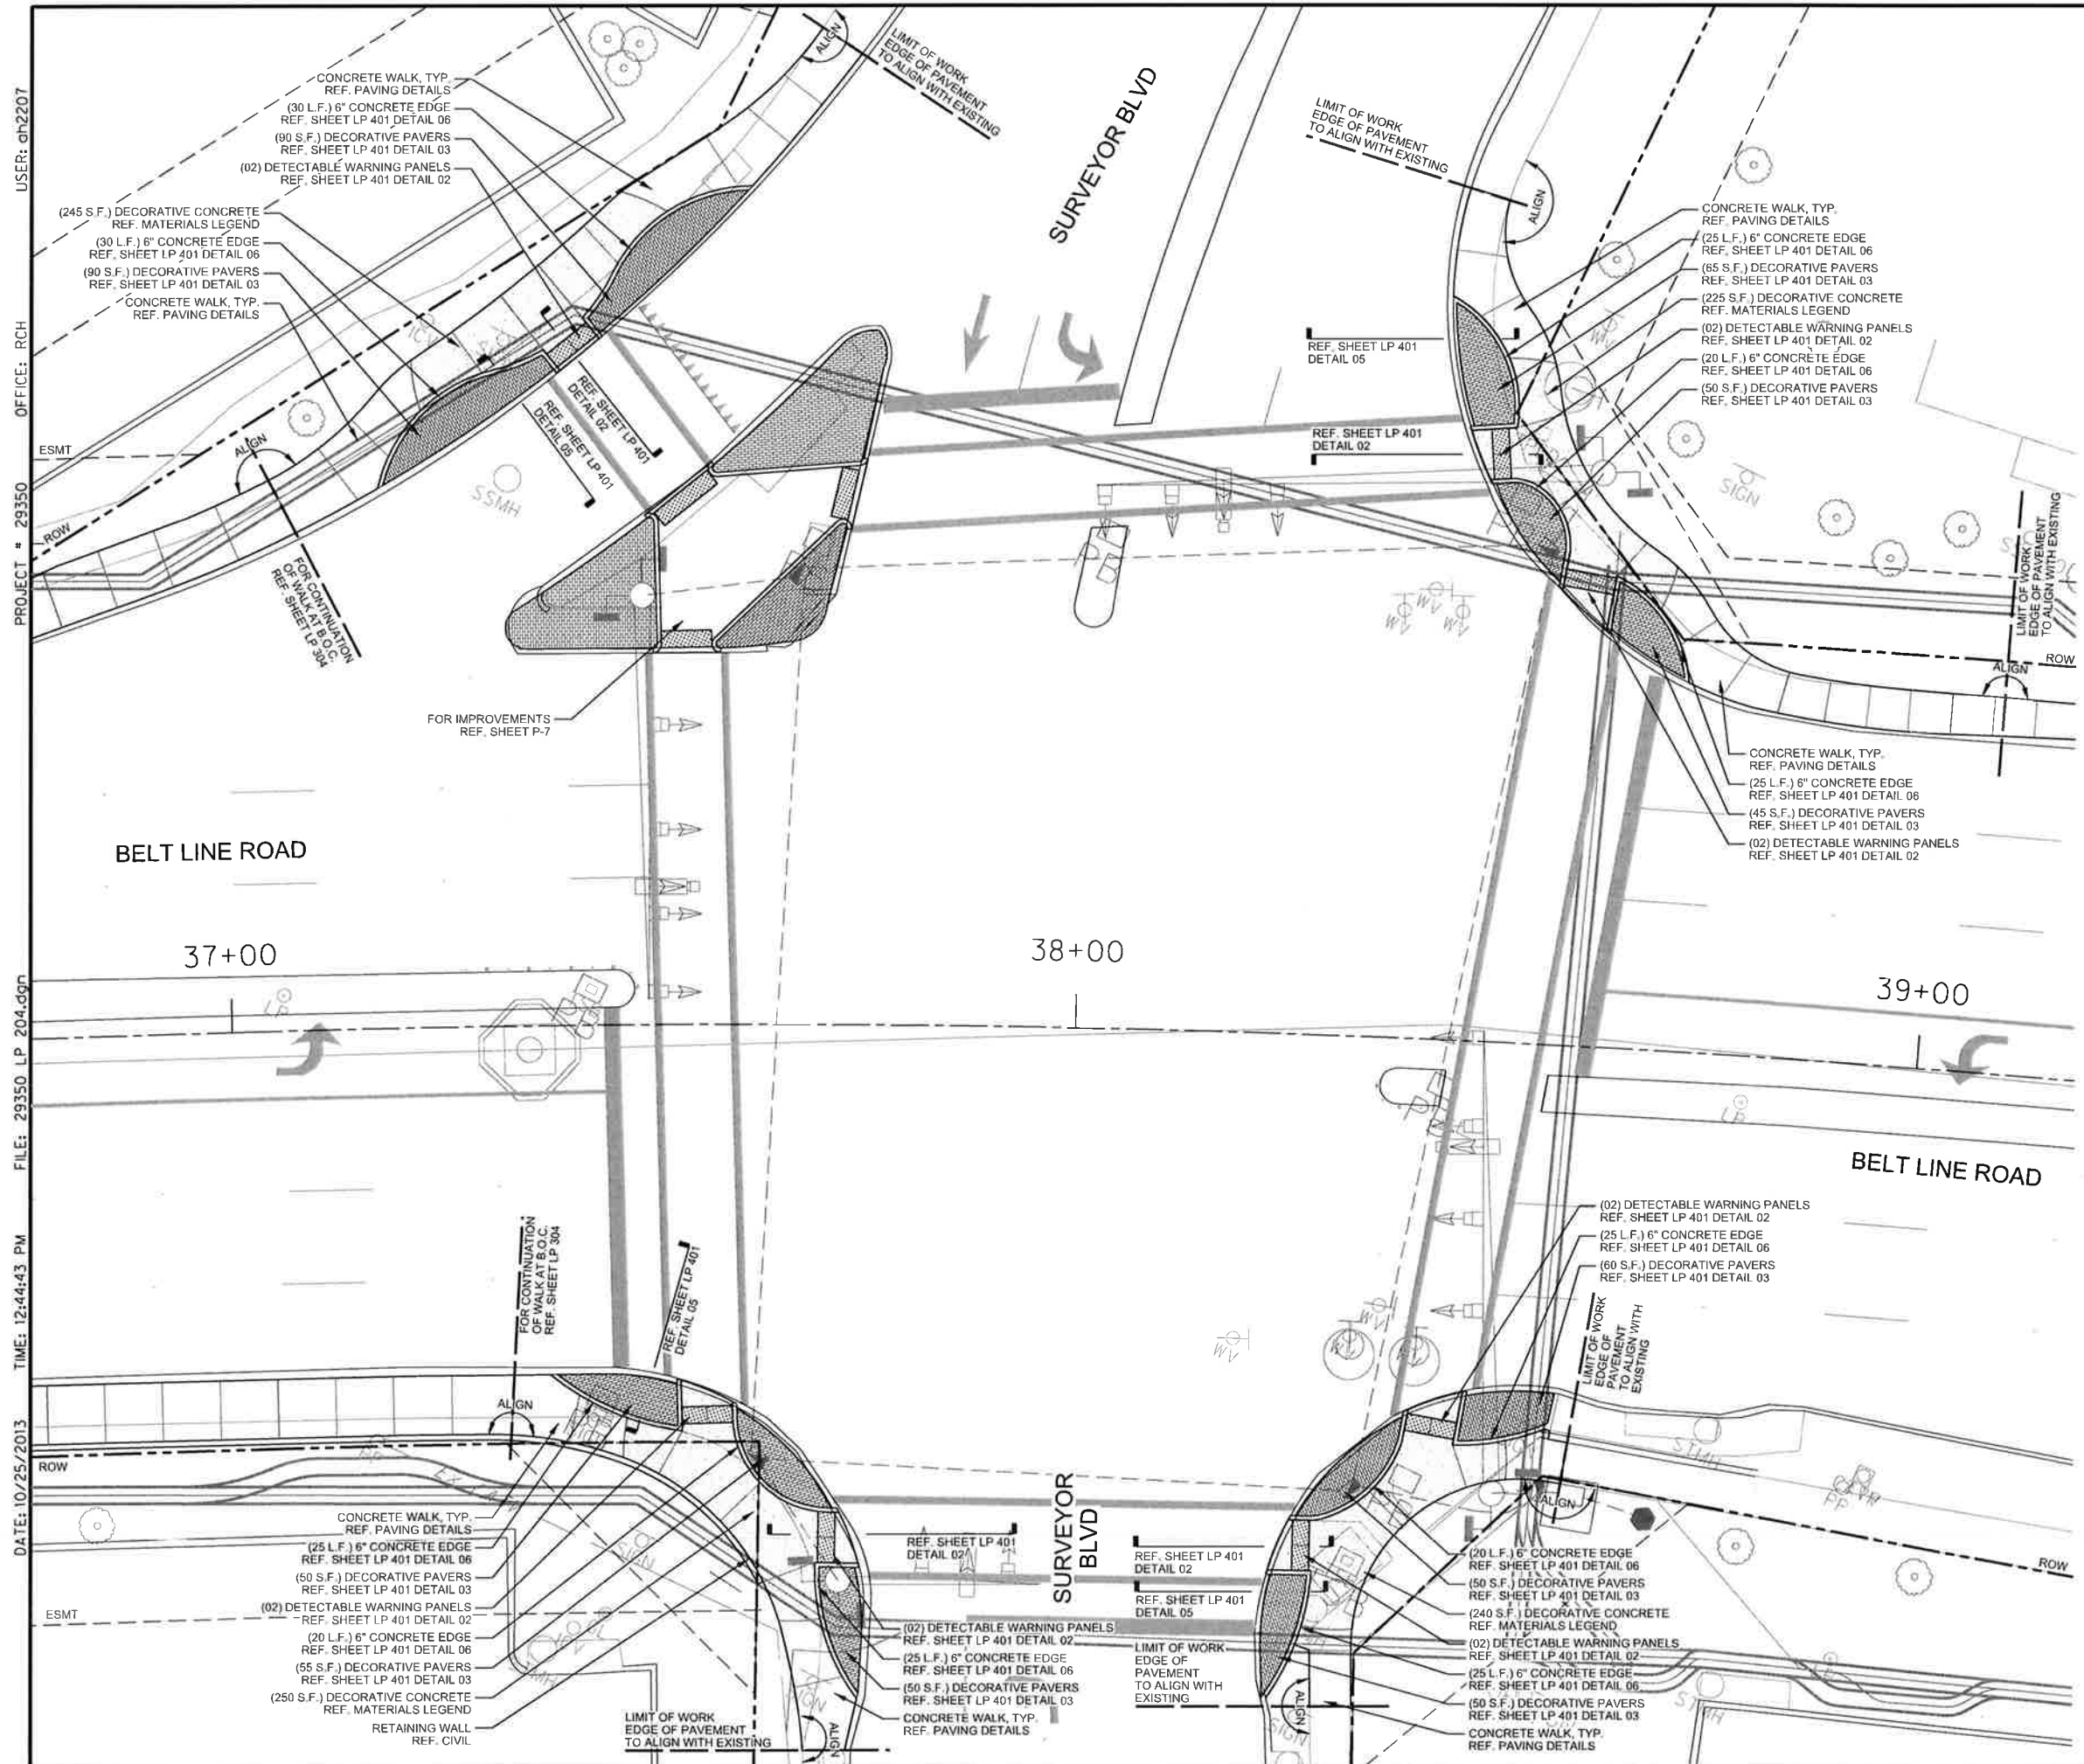

MATERIALS LEGEND	
SYMBOL	DESCRIPTION
—	CONTROL JOINT
—	EXPANSION JOINT
PA	PLANTING AREA (BERMUDA SOD)
[Pattern]	DECORATIVE CONCRETE FINISH: ACID ETCH W.R. GRACE #25 BEIGE
[Pattern]	DECORATIVE PAVERS TYPE: ACME BRICK - CLAY BRICK PAVERS COLOR: RED TO MATCH MEDIAN FINISH: STANDARD CONTACT: BRYAN HACKETT ACME BRICK 214-637-2720
[Pattern]	DETECTABLE WARNING PANEL SIZE: 24" X 36" MATERIAL: BRICK RED CONTACT: ARMORCAST 818-982-3600

- GENERAL NOTES:
1. CONTRACTOR IS RESPONSIBLE FOR LOCATING ALL ABOVE GROUND AND UNDERGROUND UTILITIES. *EXTREME CARE AND CAUTION SHOULD BE EXERCISED WHEN EXCAVATING. CONTRACTOR SHALL BE RESPONSIBLE FOR ANY DAMAGE AND SUBSEQUENT REPAIR TO ANY EXISTING UTILITIES.
 2. REF. SHEETS P-1 TO P-13 FOR WALK LAYOUT.
 3. REF. SHEETS LP 301 TO LP 305 FOR DIMENSION CONTROL OF SITE MATERIALS.
 4. ALL AREAS DISTURBED DURING CONSTRUCTION SHALL RECEIVE BERMUDA SOD UNLESS OTHERWISE NOTED.
 5. CONTRACTOR SHALL MATCH AND MEET ADJOINING SIDEWALK GRADE ELEVATIONS AND WIDTH. REF. SHEET LP 401 DETAIL 07

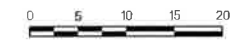

FIRM REGISTRATION NUMBER: 312

NO.	REVISION	BY	DATE

Addison TOWN OF ADDISON
DALLAS COUNTY, TEXAS

BELT LINE ROAD
UNDERGROUND ELECTRICAL

SITE MATERIALS ENLARGEMENT
SURVEYOR BLVD

HALFF 1201 NORTH BOWSER ROAD, RICHARDSON, TEXAS 75081-2275
TEL (214) 346-6200 FAX (214) 738-0095

PROJECT	DESIGN	DRAWN	DATE	FILE	SHEET
29350	HALFF	HALFF	OCT, 2013	29350_LP 204	LP 204

SHEET 180 OF 235