



PHASE I - UNDERGROUND UTILITIES

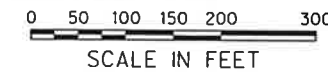


USER: oh1299
 OFFICE: RCH
 PROJECT: 29350
 DATE: 10/24/2013
 TIME: 3:14:03 PM
 FILE: 29350 SOC 01.dgn

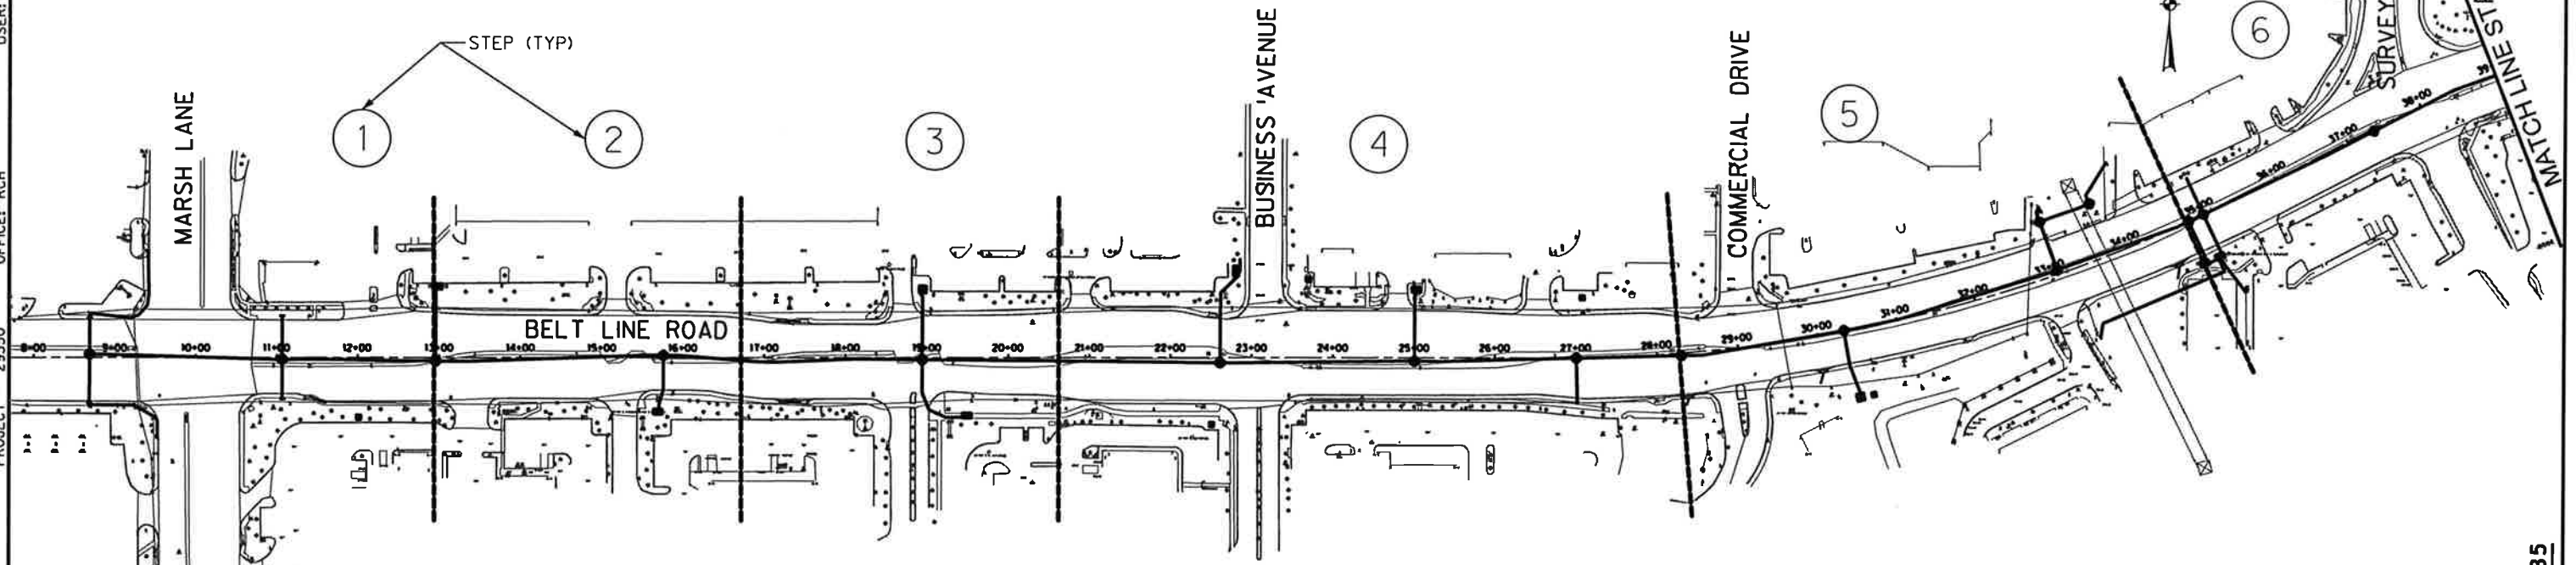

NOTES:

1. COMPLETE & RESTORE EACH STEP BEFORE PROCEEDING TO NEXT.
2. CONTRACTOR MUST ALLOW AND COORDINATE WITH ONCOR PRIOR TO PROCEEDING TO STEPS 6-9.
3. ADDITIONAL CLOSURES OF LANES WILL BE REQUIRED FOR PULLING & SPLICING CONDUCTORS.
4. THE PHASING PLAN IS A SUGGESTED SEQUENCE OF CONSTRUCTION.
5. THE CONTRACTOR MAY SUBMIT AN ALTERNATIVE PHASING PLAN FOR APPROVAL BY THE OWNER AND ENGINEER.
6. WHEN DEVELOPING AN ALTERNATIVE PHASING PLAN, CONTRACTOR SHALL UTILIZE THE PARAMETERS ON SHEET TCP-0.
7. WHEN SUBMITTING AN ALTERNATIVE PHASING PLAN FOR APPROVAL, A REVISED TRAFFIC CONTROL PLAN SHALL BE SUBMITTED WHICH REFLECTS THE ALTERNATIVE PHASING PLAN. THIS TRAFFIC CONTROL PLAN MUST BE REVIEWED, SIGNED AND SEALED BY A PROFESSIONAL ENGINEER.

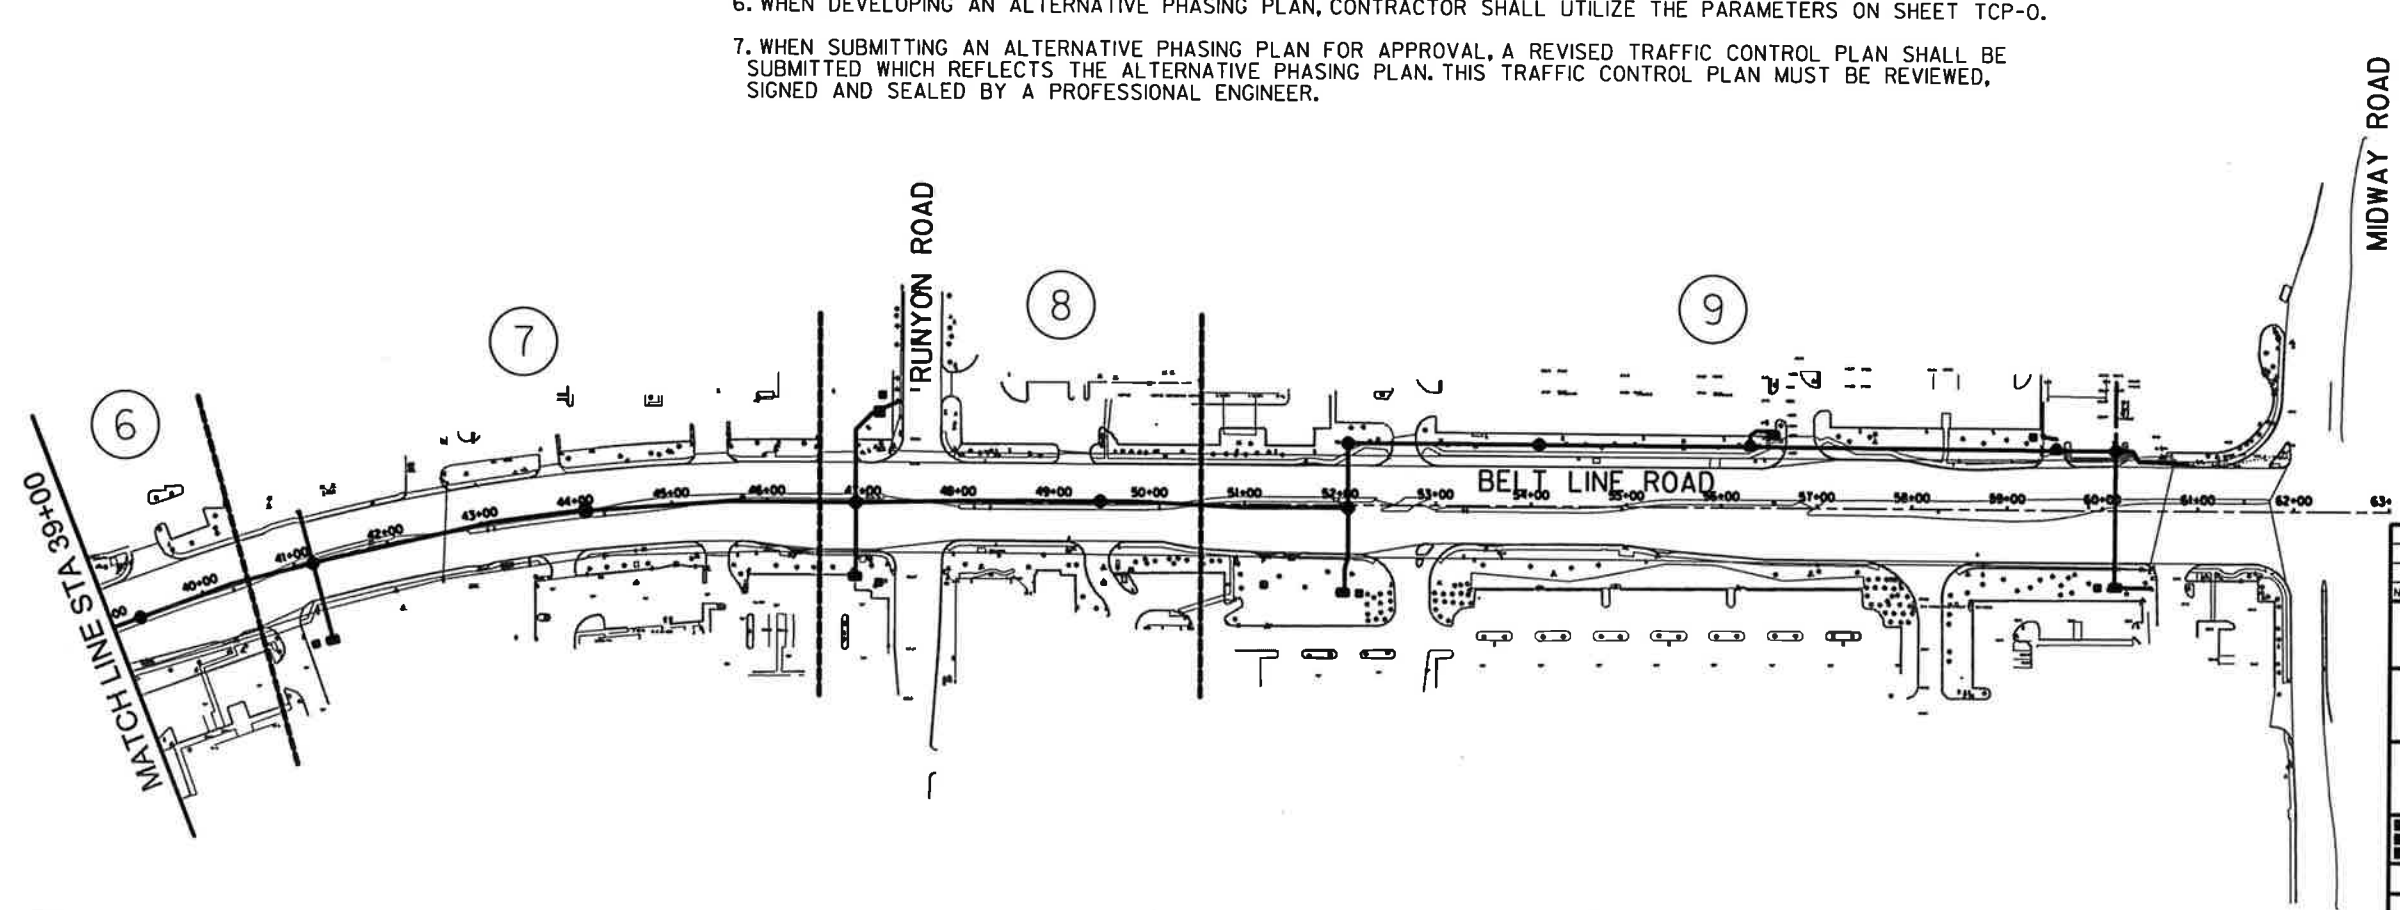

Signature of Registrant: *M.F. Romkowski*
 Date: 10/25/13
 FIRM REGISTRATION NUMBER: 312

NO.	REVISION	BY	DATE		
TOWN OF ADDISON DALLAS COUNTY, TEXAS BELT LINE ROAD UNDERGROUND ELECTRICAL SUGGESTED SEQUENCE OF CONSTRUCTION PHASE 1 - UNDERGROUND UTILITIES					
1201 NORTH BOWSER ROAD, RICHARDSON, TEXAS 75081-2275 TEL (214) 348-8200 FAX (214) 738-0095					
PROJECT	DESIGN	DRAWN	DATE	FILE	SHEET
29350	HALFF	HALFF	OCT. 2013	29350 DUCT BANK 01	SOC-1