



USER: ah1299
 OFFICE: RCH
 PROJECT: 29350
 FILE: 29350 TCP01-03-01.dgn
 TIME: 3:14:20 PM
 DATE: 10/24/2013

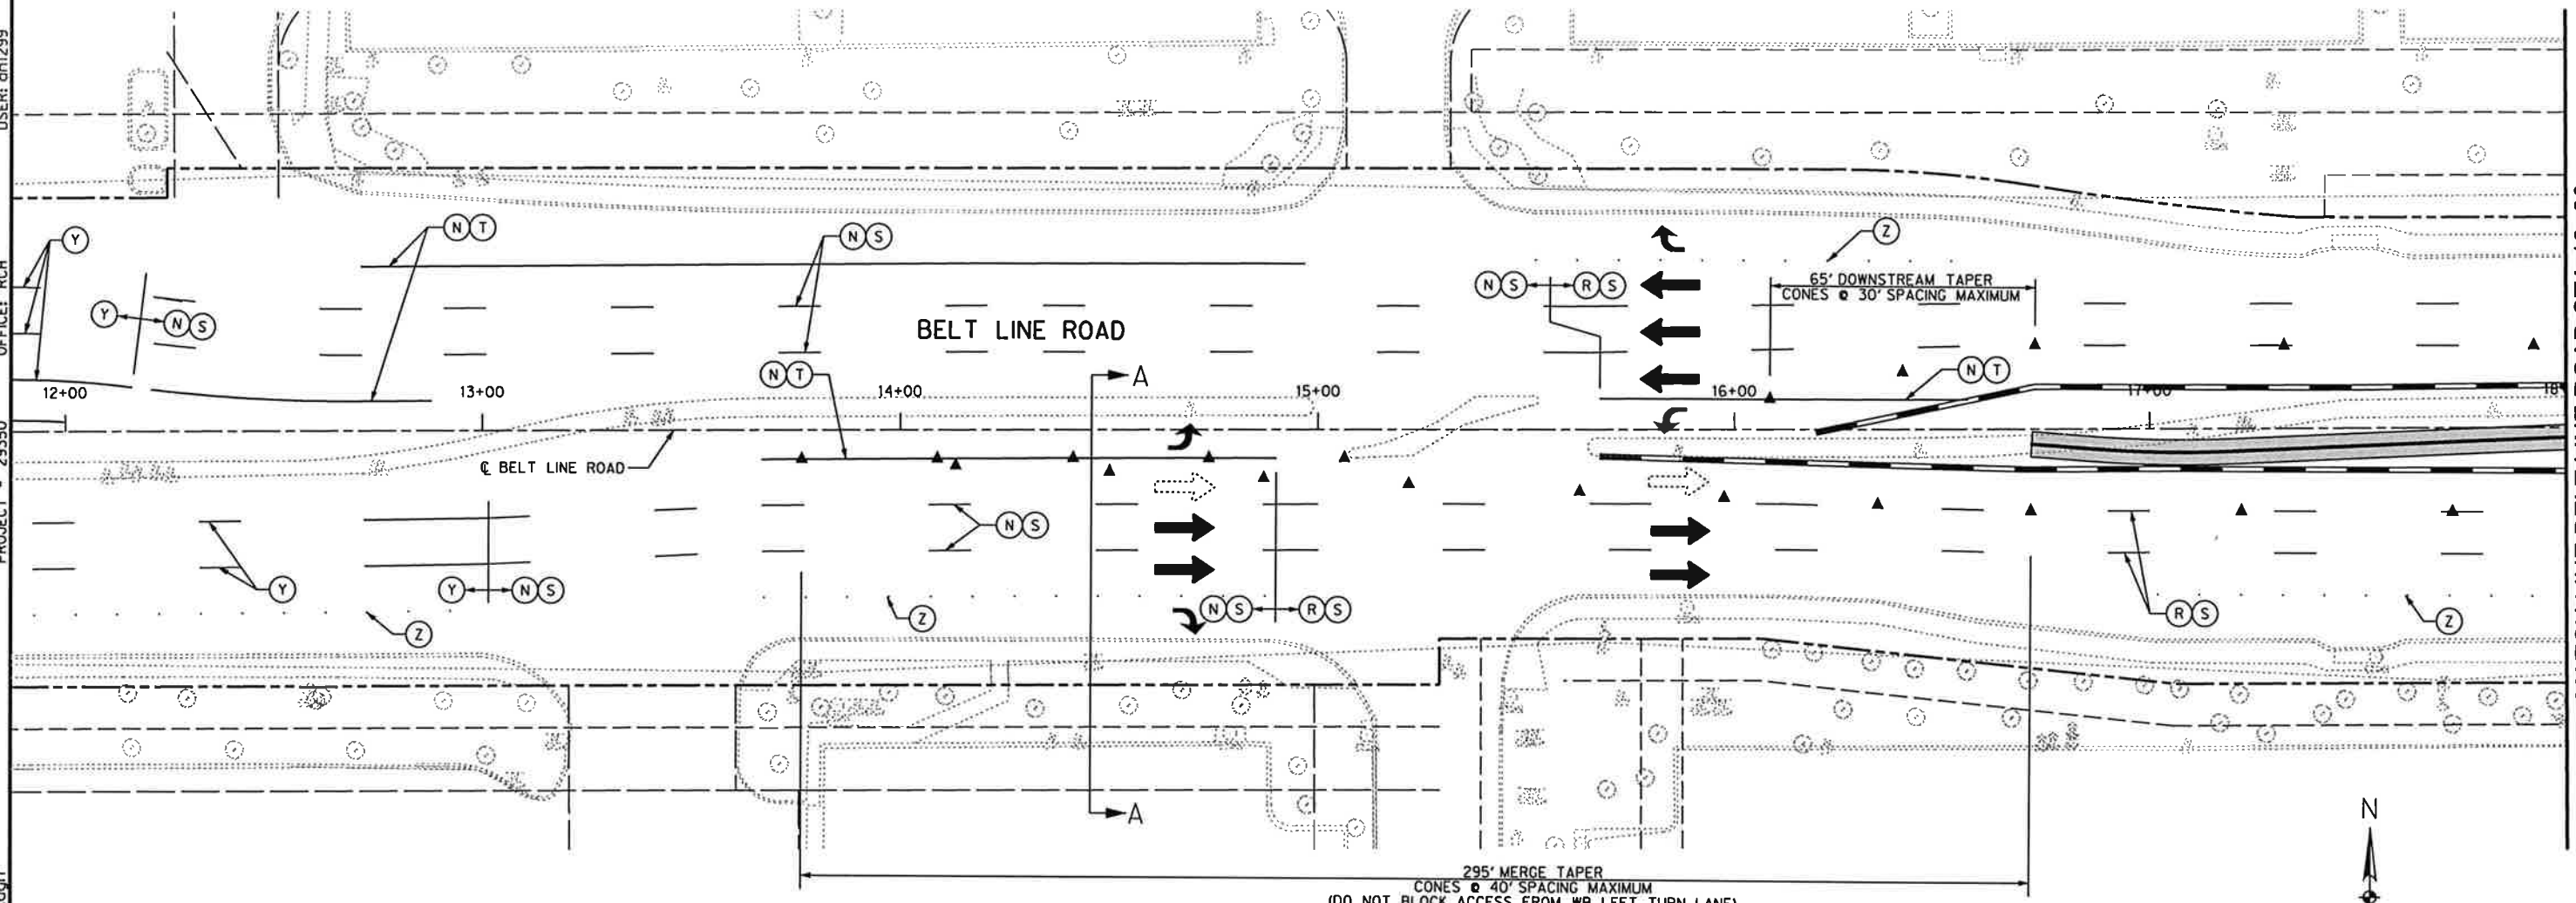

MATCH LINE BELT LINE ROAD STA 18+00
 SHEET 130 OF 235

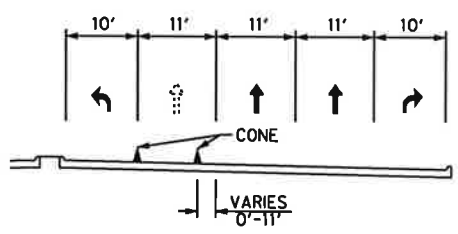


SECTION A-A
 (N.T.S.)

LEGEND

- ▲ CONES
- OPPOSING TRAFFIC LANE DIVIDERS (OTLD)
- DRUMS
- TYPE III BARRICADE
- LOW PROFILE CONCRETE BARRIER
- ← LANES TO BE OPEN AT ALL TIMES
- ⇄ LANES TO BE CLOSED DURING OFF-PEAK HOURS ONLY
- ▬ DUCT BANK TRENCH
- ▨ DUCT BANK BORING
- Ⓝ NON-REMOVABLE
- Ⓡ REMOVABLE
- Ⓢ 4" WHITE BROKEN
- Ⓣ 4" WHITE SOLID
- Ⓨ PREVIOUS PAVEMENT MARKINGS
- Ⓩ EXISTING RAISED PAVEMENT MARKINGS

- NOTES:**
- ALL LOW PROFILE CONCRETE BARRIERS SHALL BEGIN WITH A TYPE 2 LPCB. END LOW PROFILE CONCRETE BARRIERS WITH A TYPE 2 LPCB WHEN IT CAN BE IMPACTED BY OPPOSING TRAFFIC.
 - CONTRACTOR TO ADD NECESSARY SIGNAGE AS NEEDED ACCORDING TO TMUTCD.
 - CONTRACTOR TO ENSURE THAT EQUIPMENT DOES NOT BLOCK LINE OF SIGHT FOR DRIVERS.

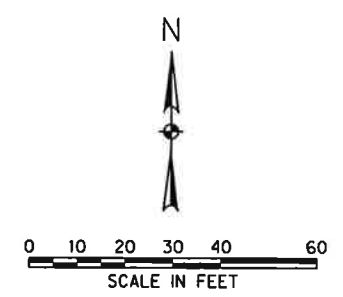

[Signature]
 Signature of Registrant Date 10/25/13
 FIRM REGISTRATION NUMBER: 312

| NO. | REVISION | BY | DATE |
|--|----------|-------|-----------|
| HALFF 1201 NORTH BOWSER ROAD, RICHARDSON, TEXAS 75081-2275 TEL. (214) 346-6200 FAX (214) 738-0085 | | | |
| PROJECT | DESIGN | DRAWN | DATE |
| 29350 | HALFF | HALFF | OCT. 2013 |
| FILE | SHEET | | |
| 29350TCP01-03-01 | TCP-4 | | |