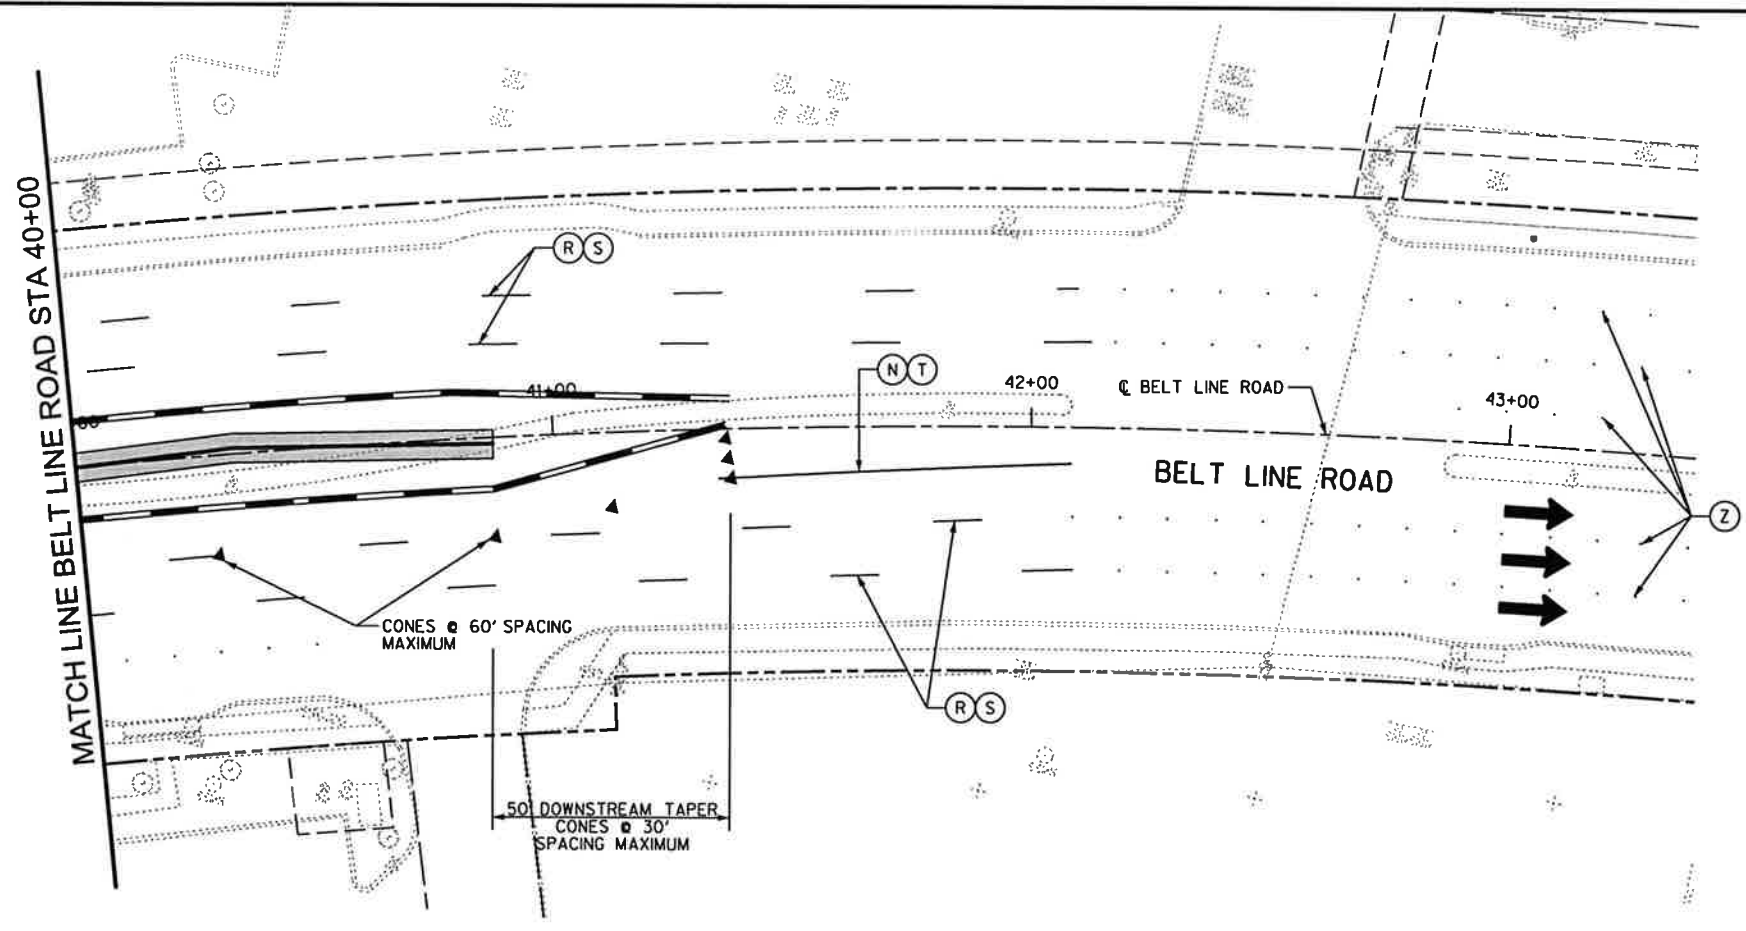


DATE: 10/24/2013 TIME: 3:14:36 PM FILE: 29350 TCP01-06-03.dgn PROJECT: 29350 OFFICE: RCH USER: oh1299

0 10 20 30 40 60
SCALE IN FEET



LEGEND

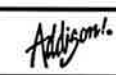

- ▲ CONES
- OPPOSING TRAFFIC LANE DIVIDERS (OTLD)
- DRUMS
- ⊥ TYPE III BARRICADE
- ▬ LOW PROFILE CONCRETE BARRIER
- ← LANES TO BE OPEN AT ALL TIMES
- ⇄ LANES TO BE CLOSED DURING OFF-PEAK HOURS ONLY
- ▭ DUCT BANK TRENCH
- ▨ DUCT BANK BORING
- (N) NON-REMOVABLE
- (R) REMOVABLE
- (S) 4" WHITE BROKEN
- (T) 4" WHITE SOLID
- (Y) PREVIOUS PAVEMENT MARKINGS
- (Z) EXISTING RAISED PAVEMENT MARKINGS

- NOTES:**
1. ALL LOW PROFILE CONCRETE BARRIERS SHALL BEGIN WITH A TYPE 2 LPCB. END LOW PROFILE CONCRETE BARRIERS WITH A TYPE 2 LPCB WHEN IT CAN BE IMPACTED BY OPPOSING TRAFFIC.
 2. CONTRACTOR TO ADD NECESSARY SIGNAGE AS NEEDED ACCORDING TO TMUTCD.
 3. CONTRACTOR TO ENSURE THAT EQUIPMENT DOES NOT BLOCK LINE OF SIGHT FOR DRIVERS.



 Signature of Registrant Date 10/25/13
 P.E.

FIRM REGISTRATION NUMBER: 312

| NO. | REVISION | BY | DATE |
|--|----------|-------|-----------|
|  TOWN OF ADDISON DALLAS COUNTY, TEXAS | | | |
| BELT LINE ROAD UNDERGROUND ELECTRICAL | | | |
| TRAFFIC CONTROL PLAN - DUCT BANK PHASE 1, STEP 6 | | | |
|  HALFF 1201 NORTH BOWSER ROAD, RICHARDSON, TEXAS 75081-2275 TEL (214) 346-8200 FAX (214) 739-0095 | | | |
| PROJECT | DESIGN | DRAWN | DATE |
| 29350 | HALFF | HALFF | OCT. 2013 |
| FILE | SHEET | | |
| 29350TCP01-06-03 | TCP-13 | | |

SHEET 139 OF 235