

USER: ahi299


OFFICE: RCH

PROJECT: 29350

FILE: 29350 TCP 05.dgn

TIME: 3:14:55 PM


DATE: 10/24/2013

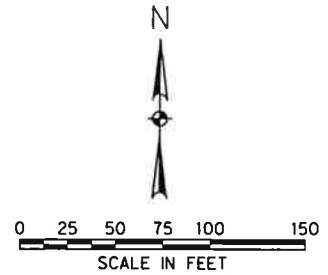

\* CONTRACTOR SHALL DIRECT TRAFFIC TO ALTERNATE ACCESS POINTS AS NECESSARY.

CONTRACTOR SHALL CLOSE EASTERN LEFT TURN LANE AND SIGN AS NECESSARY

SEE PHASE 1B TYPICAL TAPERS (SHEETS TCP-20 & TCP-21) FOR TAPER LAYOUT.

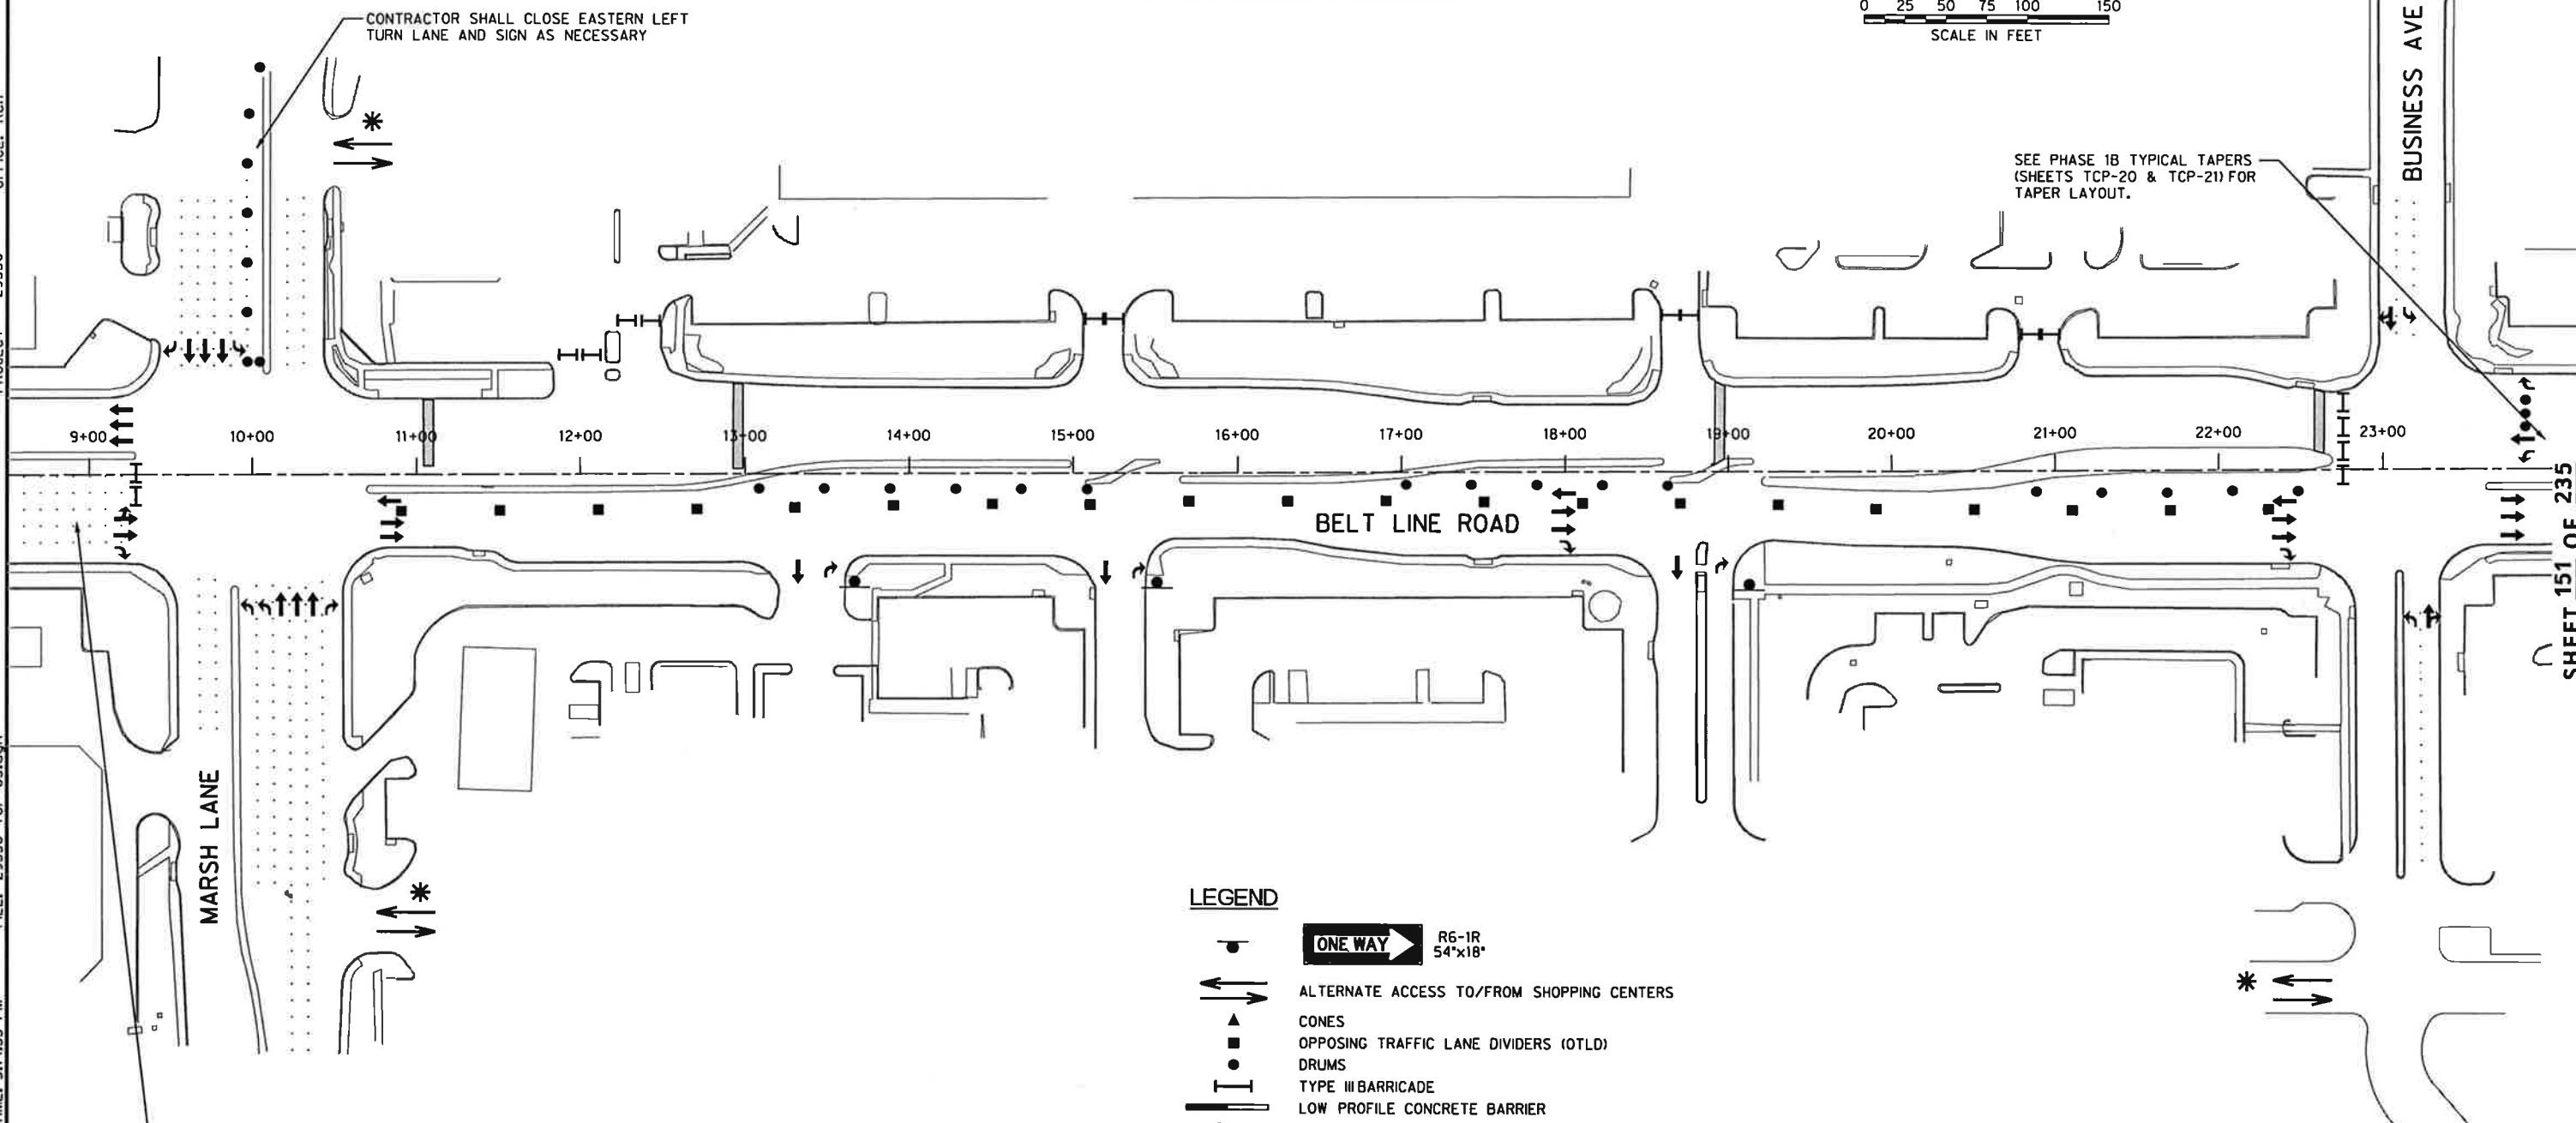

SEE PHASE 1B TYPICAL TAPERS (SHEETS TCP-20 & TCP-21) FOR TAPER LAYOUT.

- NOTES:**
1. ALL LOW PROFILE CONCRETE BARRIERS SHALL BEGIN WITH A TYPE 2 LPCB. END LOW PROFILE CONCRETE BARRIERS WITH A TYPE 2 LPCB WHEN IT CAN BE IMPACTED BY OPPOSING TRAFFIC.
  2. CONTRACTOR TO ADD NECESSARY SIGNAGE AS NEEDED ACCORDING TO TMUTCD.
  3. CONTRACTOR TO ENSURE THAT EQUIPMENT DOES NOT BLOCK LINE OF SIGHT FOR DRIVERS.
  4. CONTRACTOR MAY WORK ON PHASE 1B, STEP 2 CONCURRENTLY WITH PHASE 1, STEPS 1, 2, 3 AND 4.

**LEGEND**

- ONE WAY R6-1R 54"x18"
- ALTERNATE ACCESS TO/FROM SHOPPING CENTERS
- CONES
- OPPOSING TRAFFIC LANE DIVIDERS (OTLD)
- DRUMS
- TYPE III BARRICADE
- LOW PROFILE CONCRETE BARRIER
- LANES TO BE OPEN AT ALL TIMES
- LANES TO BE CLOSED DURING OFF-PEAK HOURS ONLY
- DUCT BANK TRENCH
- DUCT BANK BORING
- NON-REMOVABLE
- REMOVABLE
- 4" WHITE BROKEN
- 4" WHITE SOLID
- PREVIOUS PAVEMENT MARKINGS
- EXISTING RAISED PAVEMENT MARKINGS

Signature of Registrant: *M.E. Romanowski* Date: 10/25/13

FIRM REGISTRATION NUMBER: 312

NO.	REVISION	BY	DATE

*Addison* TOWN OF ADDISON  
DALLAS COUNTY, TEXAS

BELT LINE ROAD  
UNDERGROUND ELECTRICAL

TRAFFIC CONTROL PLAN  
PHASE 1B-STEP 4

**HALFF** 1201 NORTH BOWSER ROAD, RICHARDSON, TEXAS 75081-2275  
TEL (214) 348-6200 FAX (214) 738-0085

PROJECT	DESIGN	DRAWN	DATE	FILE	SHEET
29350	HALFF	HALFF	OCT. 2013	29350 TCP 05	TCP-25

SHEET 151 OF 235