
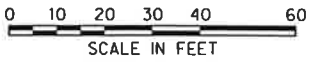


USER: oh1299
 OFFICE: RCH
 PROJECT: 29350
 FILE: 29350 SWP3 01.dgn
 TIME: 3:15:20 PM
 DATE: 10/24/2013

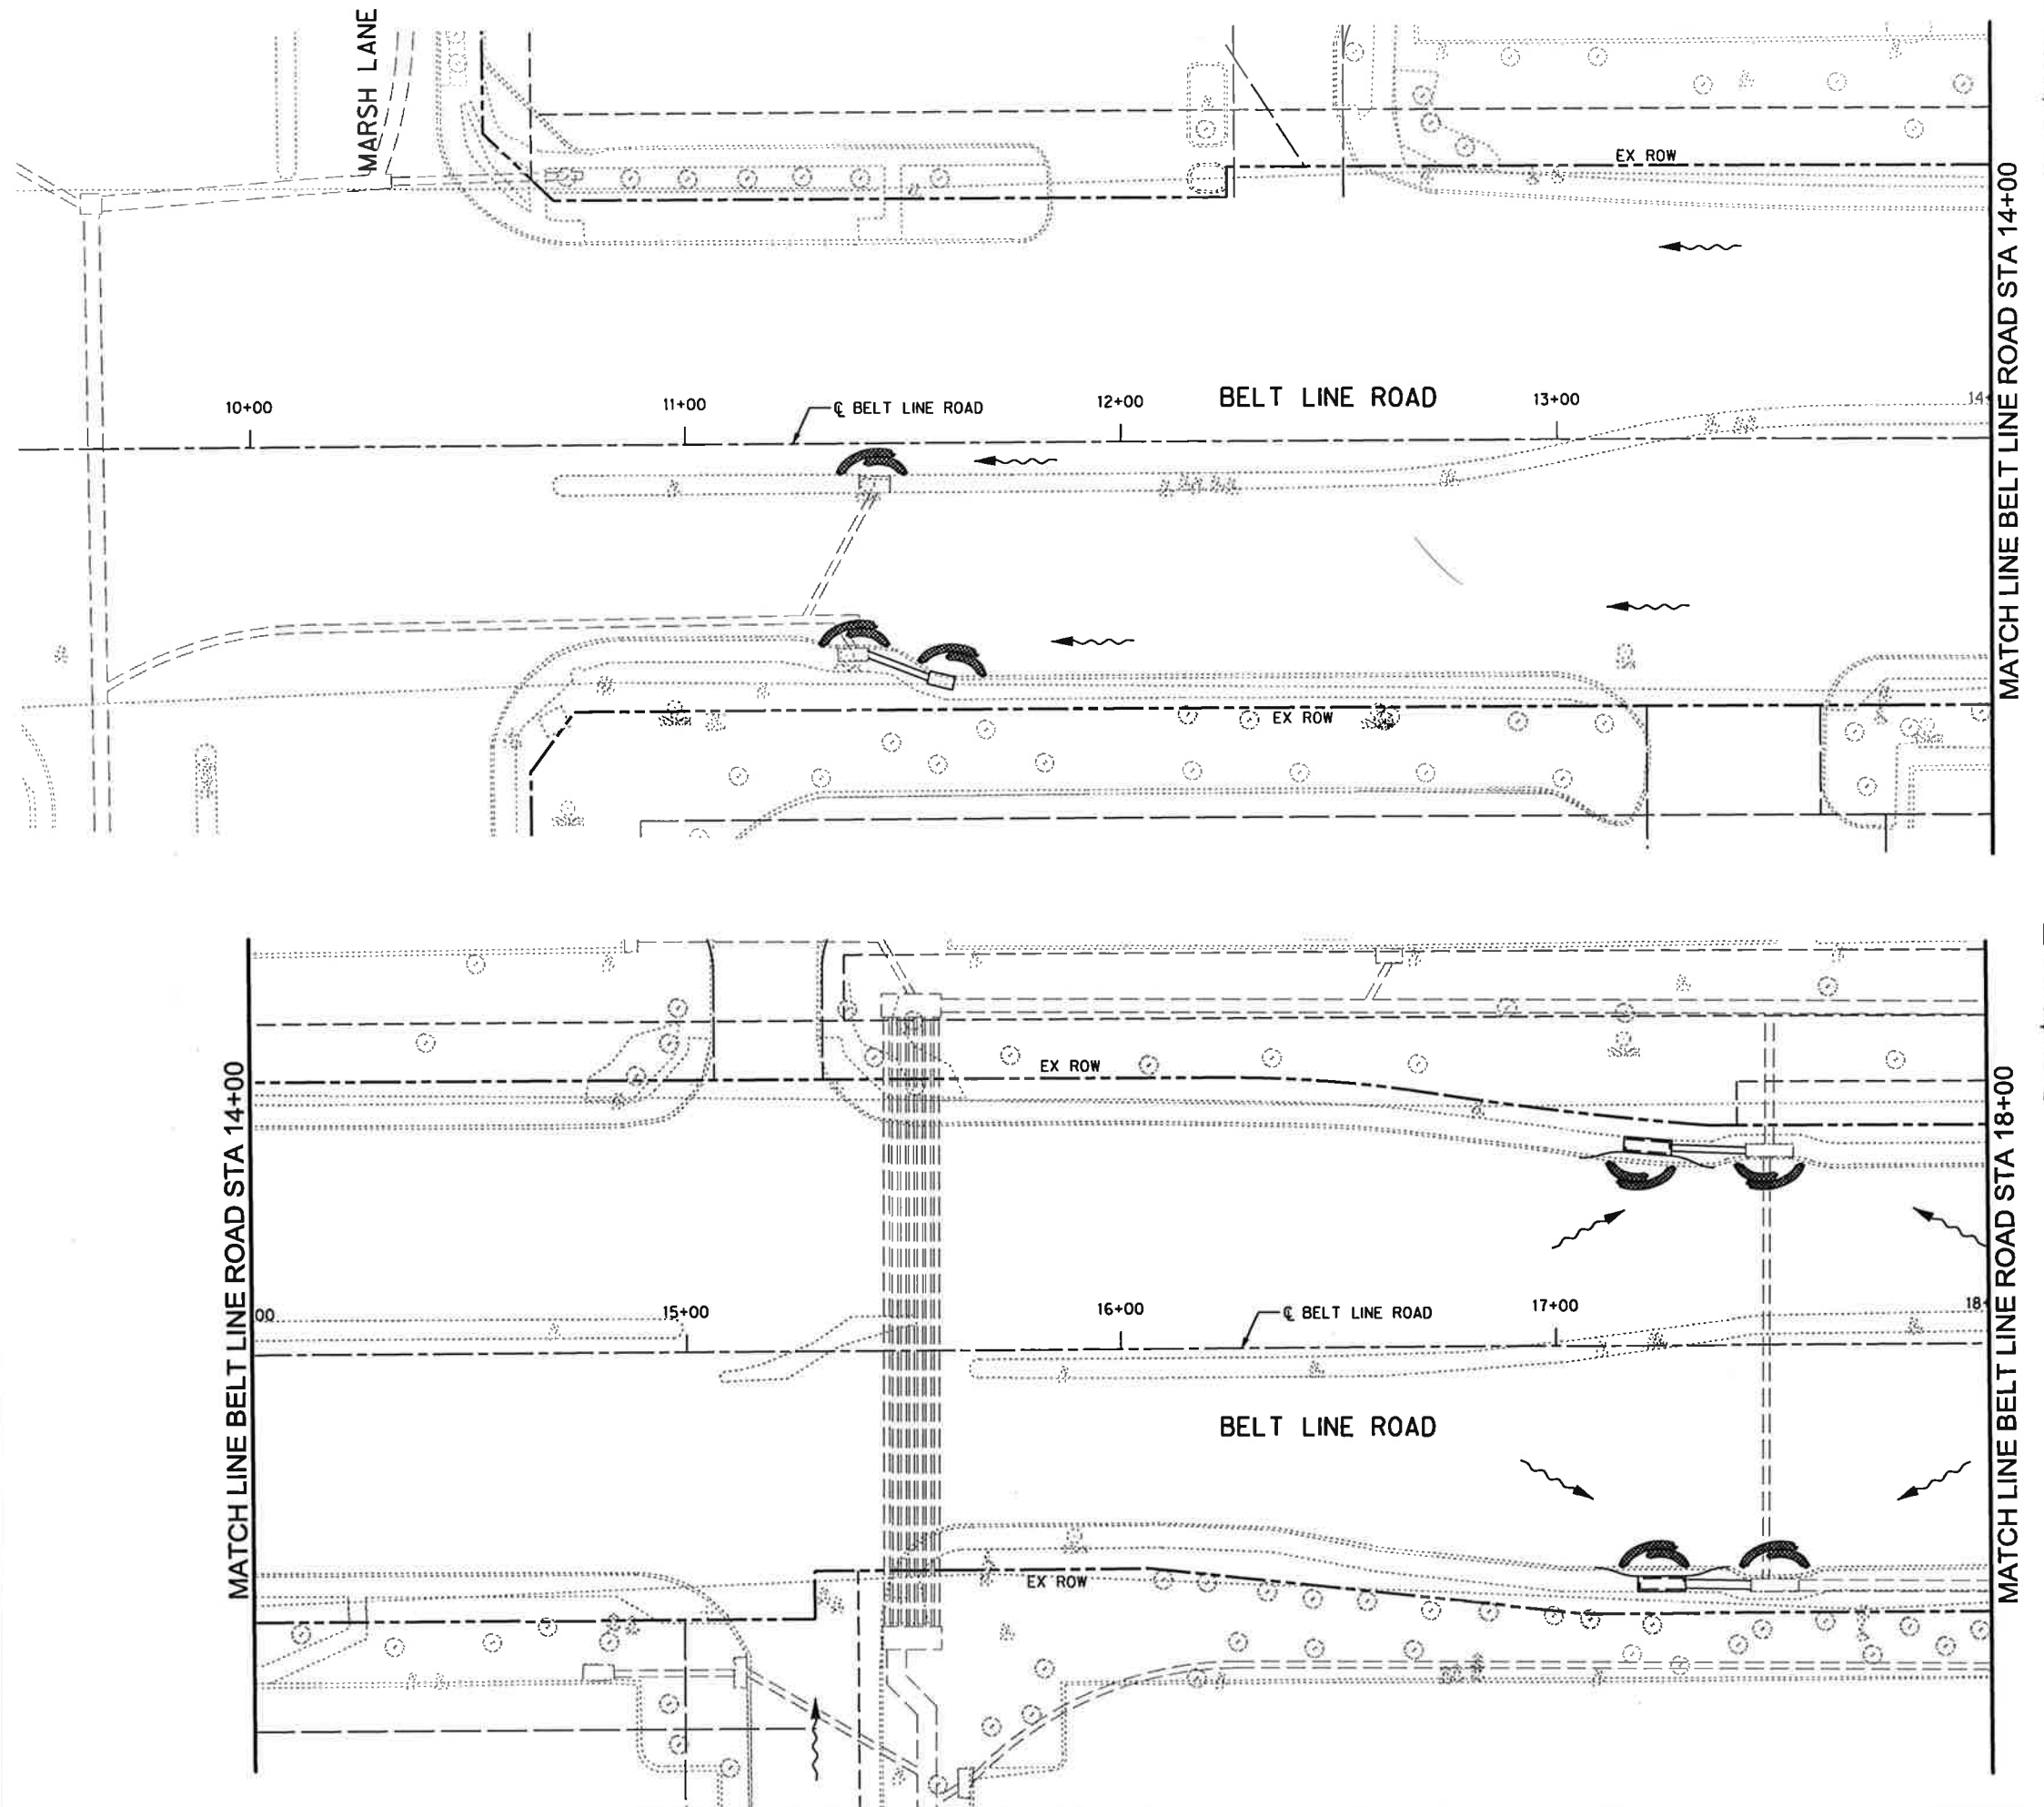

LEGEND

- DIRECTION OF DRAINAGE FLOW
- PROPOSED STORM DRAIN
- EXISTING STORM DRAIN
- INLET PROTECTION

SHEET 169 OF 235



Mavis Chappasert, P.E. 10/25/2013
 Signature of Registrant Date
 FIRM REGISTRATION NUMBER: 312

NO.	REVISION	BY	DATE
TOWN OF ADDISON DALLAS COUNTY, TEXAS BELT LINE ROAD UNDERGROUND ELECTRICAL EROSION CONTROL PLAN BELT LINE RD STA 10+00 TO STA 18+00			
1201 NORTH BOWSER ROAD, RICHARDSON, TEXAS 75061-2275 TEL. (214) 346-8200 FAX (214) 738-0095			
PROJECT	DESIGN	DRAWN	DATE
29350	HALFF	HALFF	OCT. 2013
FILE	SHEET		
29350 SWP3 01	EC-1		