
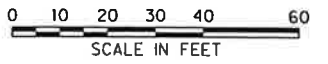


DATE: 10/24/2013 TIME: 3:15:22 PM FILE: 29350_SWP3_02.dgn PROJECT: 29350 OFFICE: RCH USER: ahl299

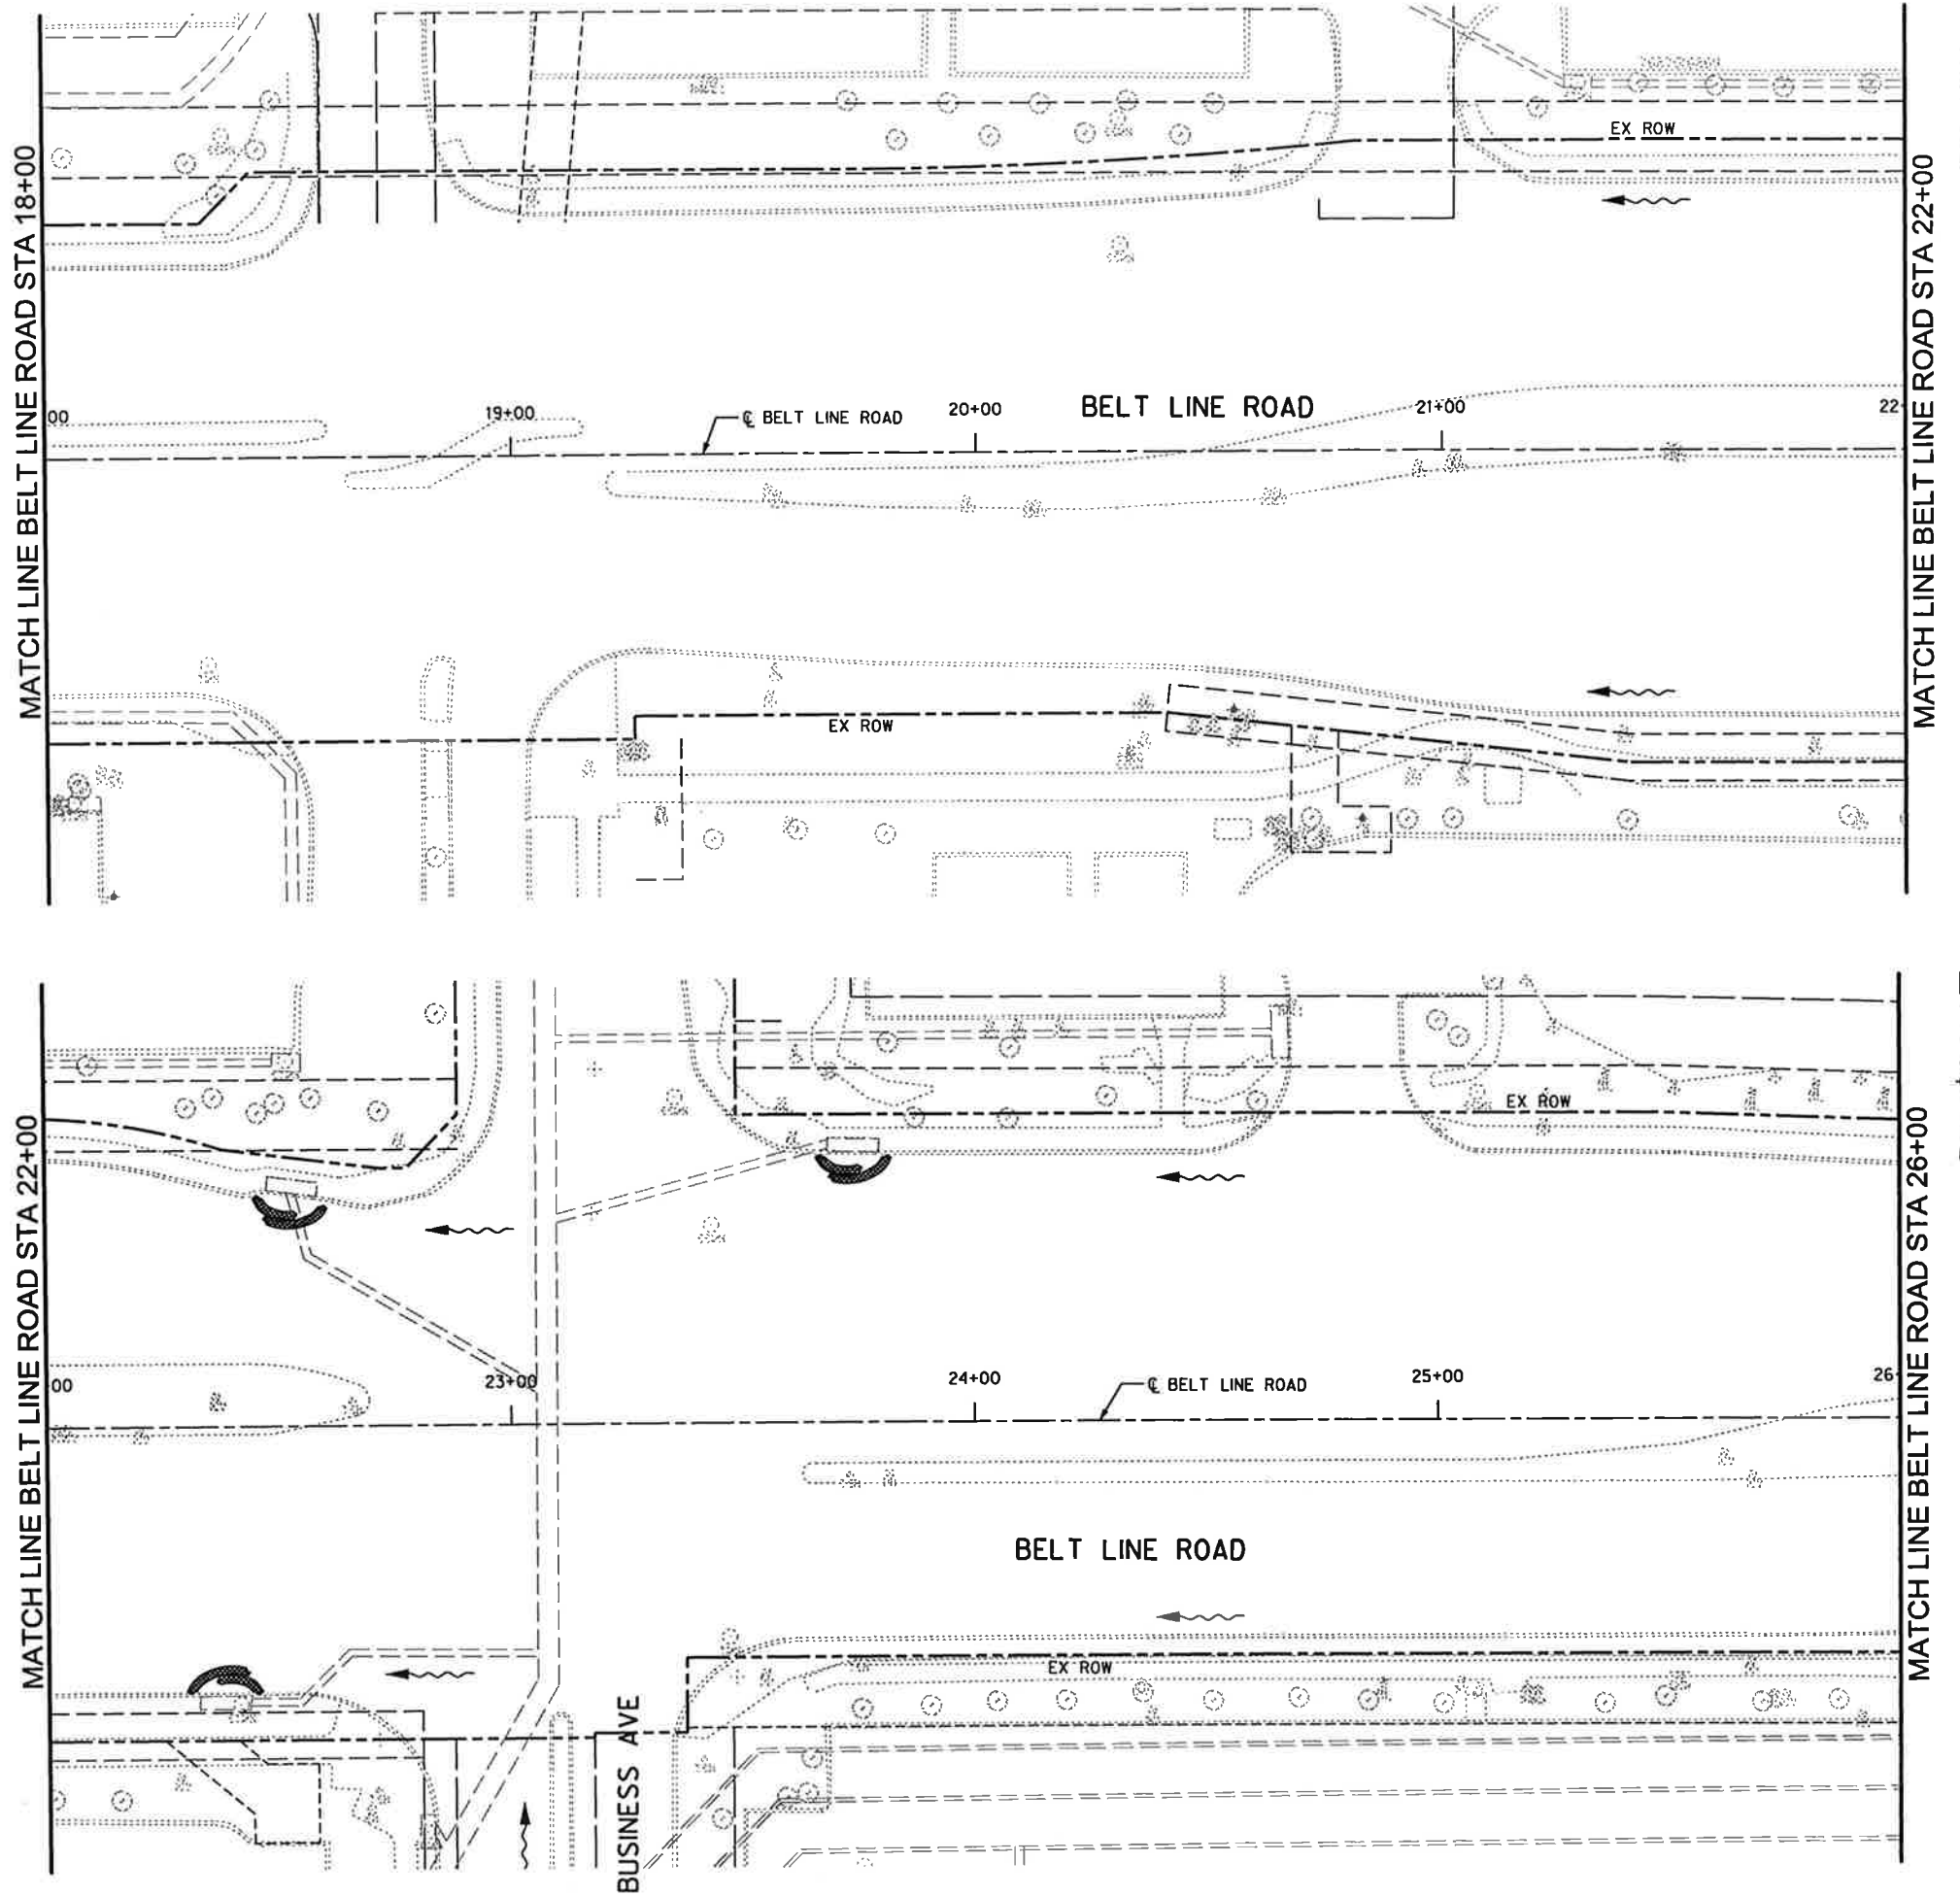

LEGEND

- DIRECTION OF DRAINAGE FLOW
- PROPOSED STORM DRAIN
- EXISTING STORM DRAIN
- INLET PROTECTION

SHEET 170 OF 235



Mam Chaignasut P.E. 10/25/2013
 Signature of Registrant Date
 FIRM REGISTRATION NUMBER: 312

NO.	REVISION	BY	DATE		
TOWN OF ADDISON DALLAS COUNTY, TEXAS BELT LINE ROAD UNDERGROUND ELECTRICAL EROSION CONTROL PLAN BELT LINE RD STA 18+00 TO STA 26+00					
1201 NORTH BOWSER ROAD, RICHARDSON, TEXAS 75081-2275 TEL (214) 348-6200 FAX (214) 739-0095					
PROJECT	DESIGN	DRAWN	DATE	FILE	SHEET
29350	HALFF	HALFF	OCT. 2013	29350 SWP3 02	EC-2