



DATE: 10/24/2013 TIME: 3:15:26 PM FILE: 29350 SWP3 04.dgn PROJECT: 29350 OFFICE: RCH USER: rhi299

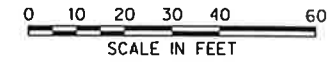

LEGEND

- DIRECTION OF DRAINAGE FLOW
- PROPOSED STORM DRAIN
- EXISTING STORM DRAIN
- INLET PROTECTION

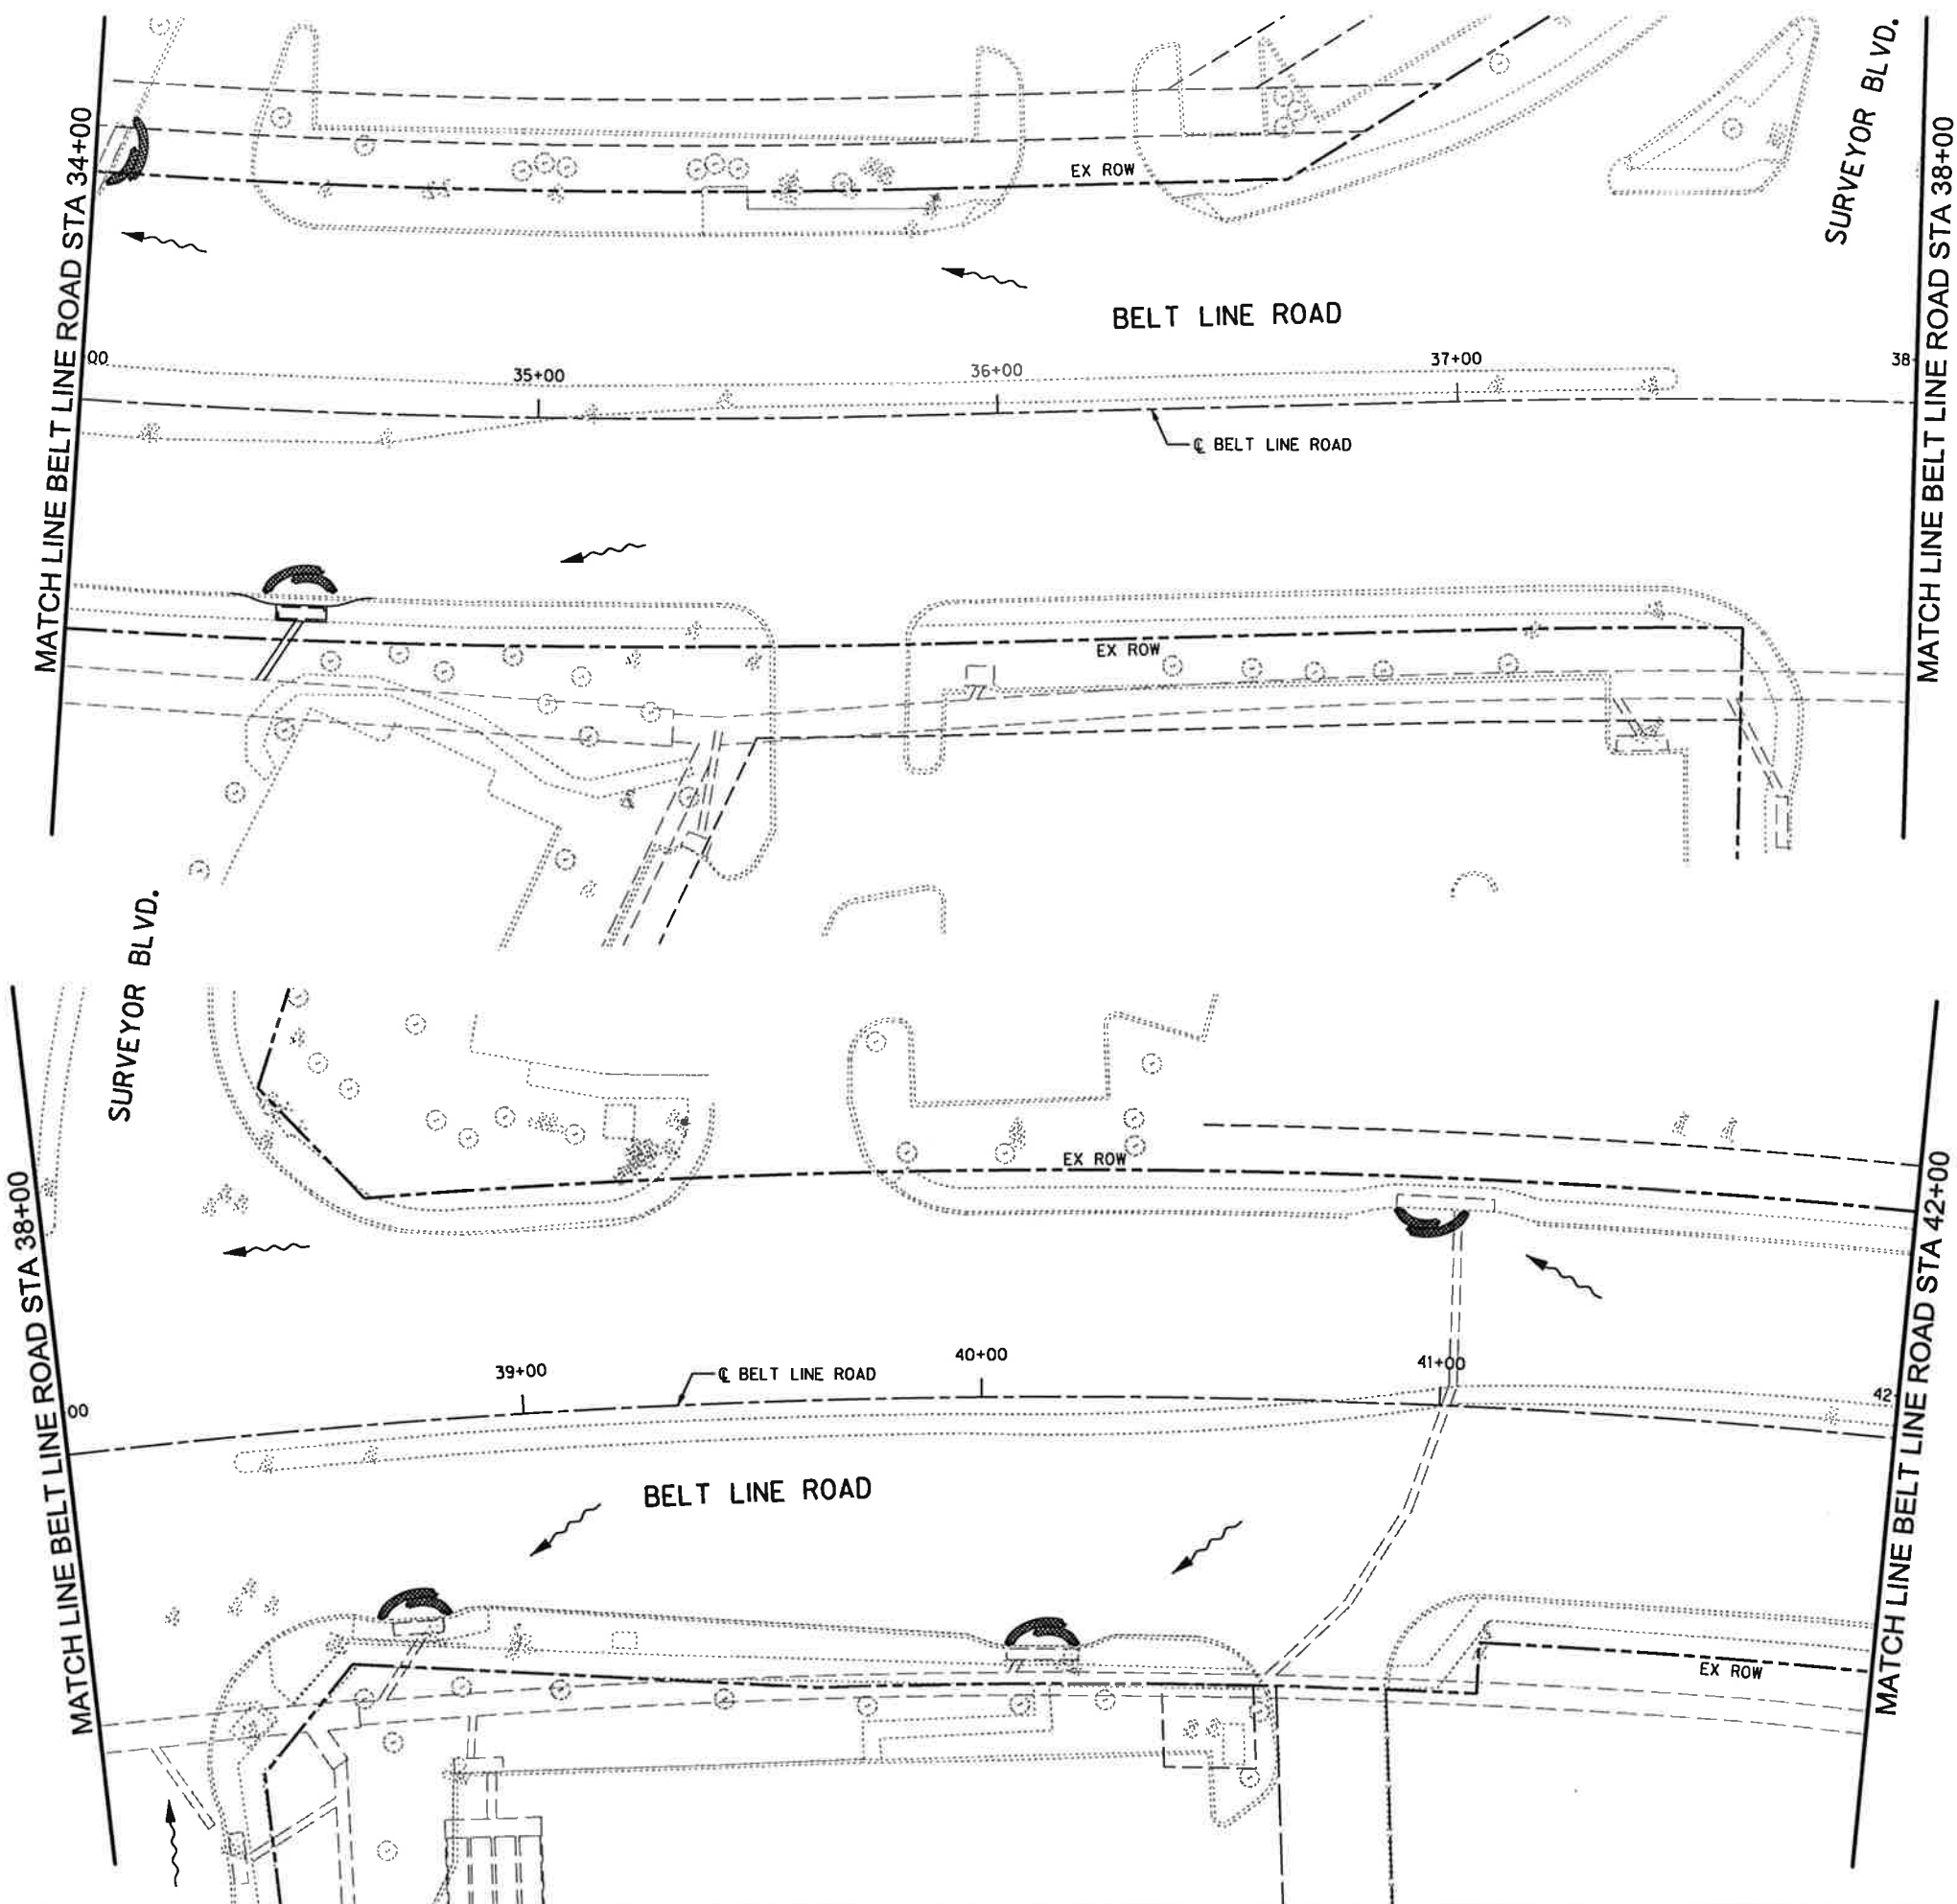

Mamus Chaiyaprasert P.E. 10/25/2013
Signature of Registrant Date
FIRM REGISTRATION NUMBER: 312

NO.	REVISION	BY	DATE
ADDISON TOWN OF ADDISON DALLAS COUNTY, TEXAS BELT LINE ROAD UNDERGROUND ELECTRICAL EROSION CONTROL PLAN BELT LINE RD STA 34+00 TO STA 42+00			
PROJECT DESIGN DRAWN DATE FILE SHEET 29350 HALFF HALFF OCT. 2013 29350 SWP3 04 EC-4			