

USER: ah2207



OFFICE: RCH

PROJECT #: 29350

FILE: 29350 LP 205.dgn

TIME: 12:45:33 PM

DATE: 10/25/2013

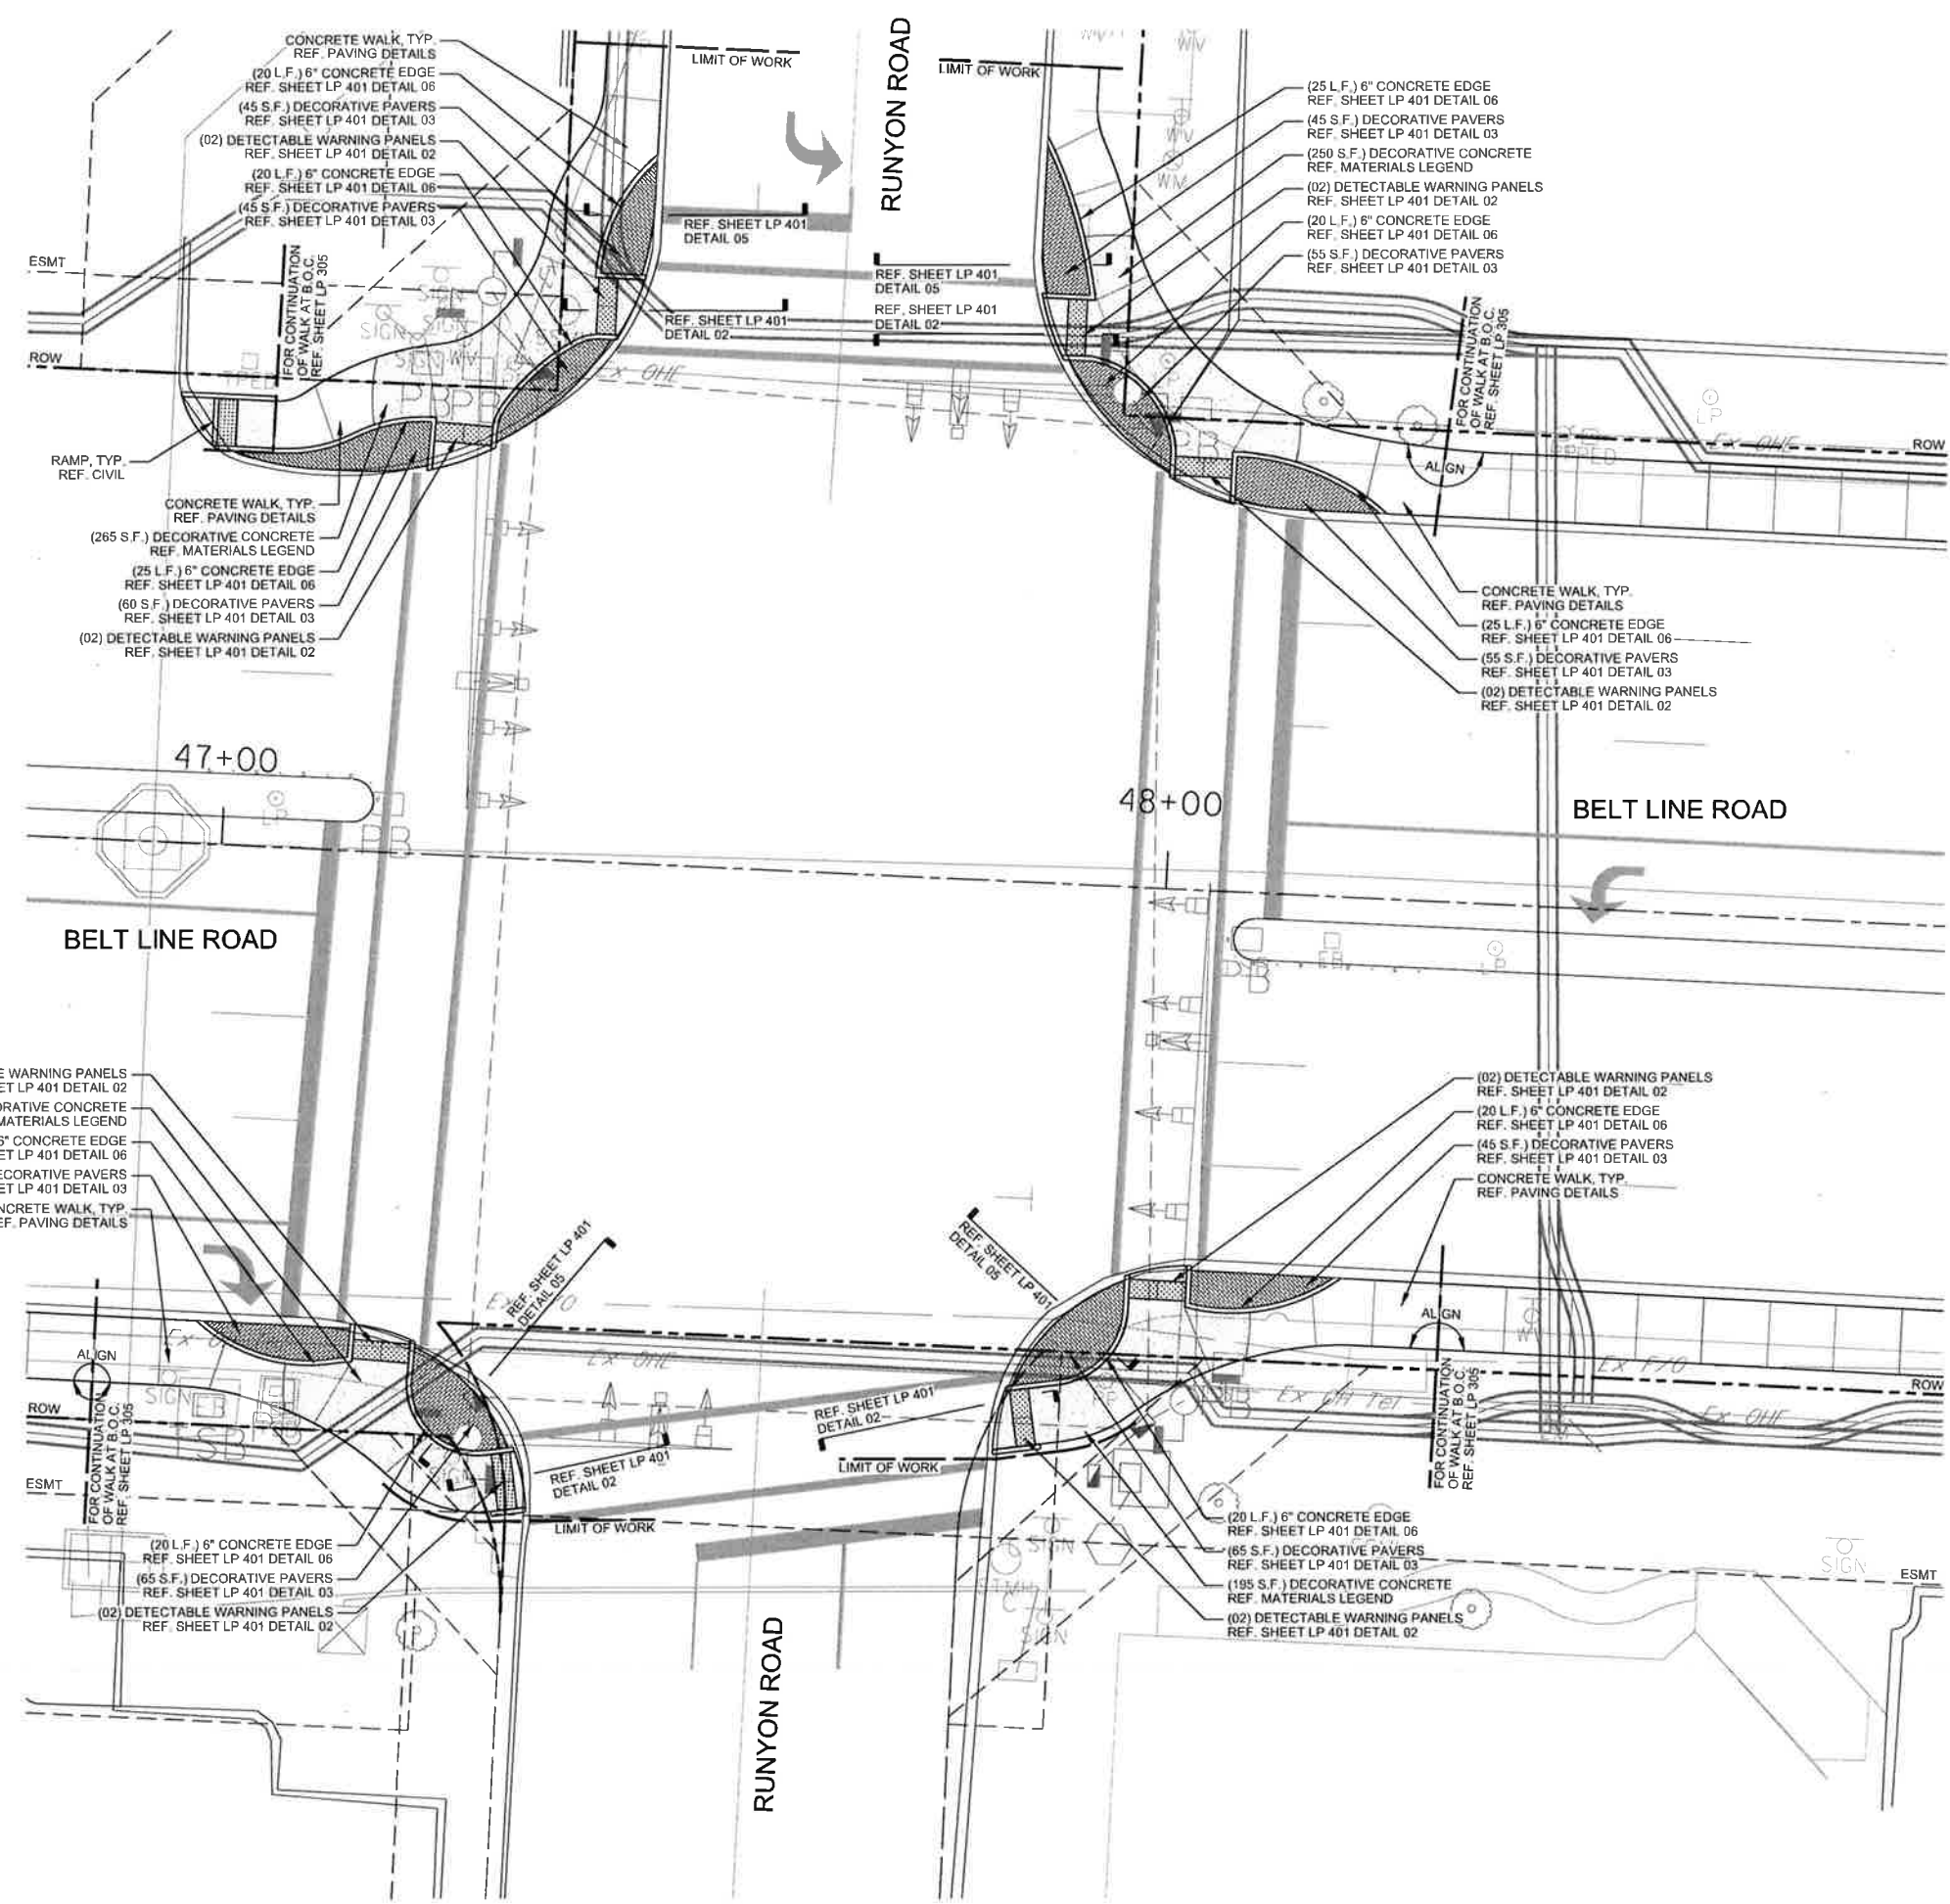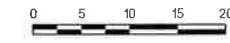

MATERIALS LEGEND	
SYMBOL	DESCRIPTION
—	CONTROL JOINT
—	EXPANSION JOINT
PA	PLANTING AREA (BERMUDA SOD)
[Pattern]	DECORATIVE CONCRETE FINISH: ACID ETCH W/R GRACE #25 BEIGE
[Pattern]	DECORATIVE PAVERS TYPE: ACME BRICK - CLAY BRICK PAVERS COLOR: RED TO MATCH MEDIAN FINISH: STANDARD CONTACT: BRYAN HACKETT ACME BRICK 214-637-2720
[Pattern]	DETECTABLE WARNING PANEL SIZE: 24" X 36" MATERIAL: BRICK RED CONTACT: ARMORCAST 818-982-3600

- GENERAL NOTES:
1. CONTRACTOR IS RESPONSIBLE FOR LOCATING ALL ABOVE GROUND AND UNDERGROUND UTILITIES. EXTREME CARE AND CAUTION SHOULD BE EXERCISED WHEN EXCAVATING. CONTRACTOR SHALL BE RESPONSIBLE FOR ANY DAMAGE AND SUBSEQUENT REPAIR TO ANY EXISTING UTILITIES.
  2. REF. SHEETS P-1 TO P-13 FOR WALK LAYOUT.
  3. REF. SHEETS LP 301 TO LP 305 FOR DIMENSION CONTROL OF SITE MATERIALS.
  4. ALL AREAS DISTURBED DURING CONSTRUCTION SHALL RECEIVE BERMUDA SOD UNLESS OTHERWISE NOTED.
  5. CONTRACTOR SHALL MATCH AND MEET ADJOINING SIDEWALK GRADE ELEVATIONS AND WIDTH. REF. SHEET LP 401 DETAIL 07



FIRM REGISTRATION NUMBER: 312					
NO.	REVISION	BY	DATE		
<b>TOWN OF ADDISON</b> DALLAS COUNTY, TEXAS					
<b>BELT LINE ROAD</b> UNDERGROUND ELECTRICAL					
<b>SITE MATERIALS ENLARGEMENT</b> <b>RUNYON RD</b>					
1201 NORTH BOWSER ROAD, RICHARDSON, TEXAS 75081-2275 TEL. (214) 346-6200 FAX (214) 739-0095					
PROJECT	DESIGN	DRAWN	DATE	FILE	SHEET
29350	HALFF	HALFF	OCT, 2013	29350 LP 205	LP 205

SHEET 181 OF 235