


DATE: 10/24/2013 TIME: 3:12:17 PM FILE: 29350 PAV 02.dgn PROJECT: 29350 OFFICE: RCH USER: oh1299

0 10 20 30 40 60
SCALE IN FEET

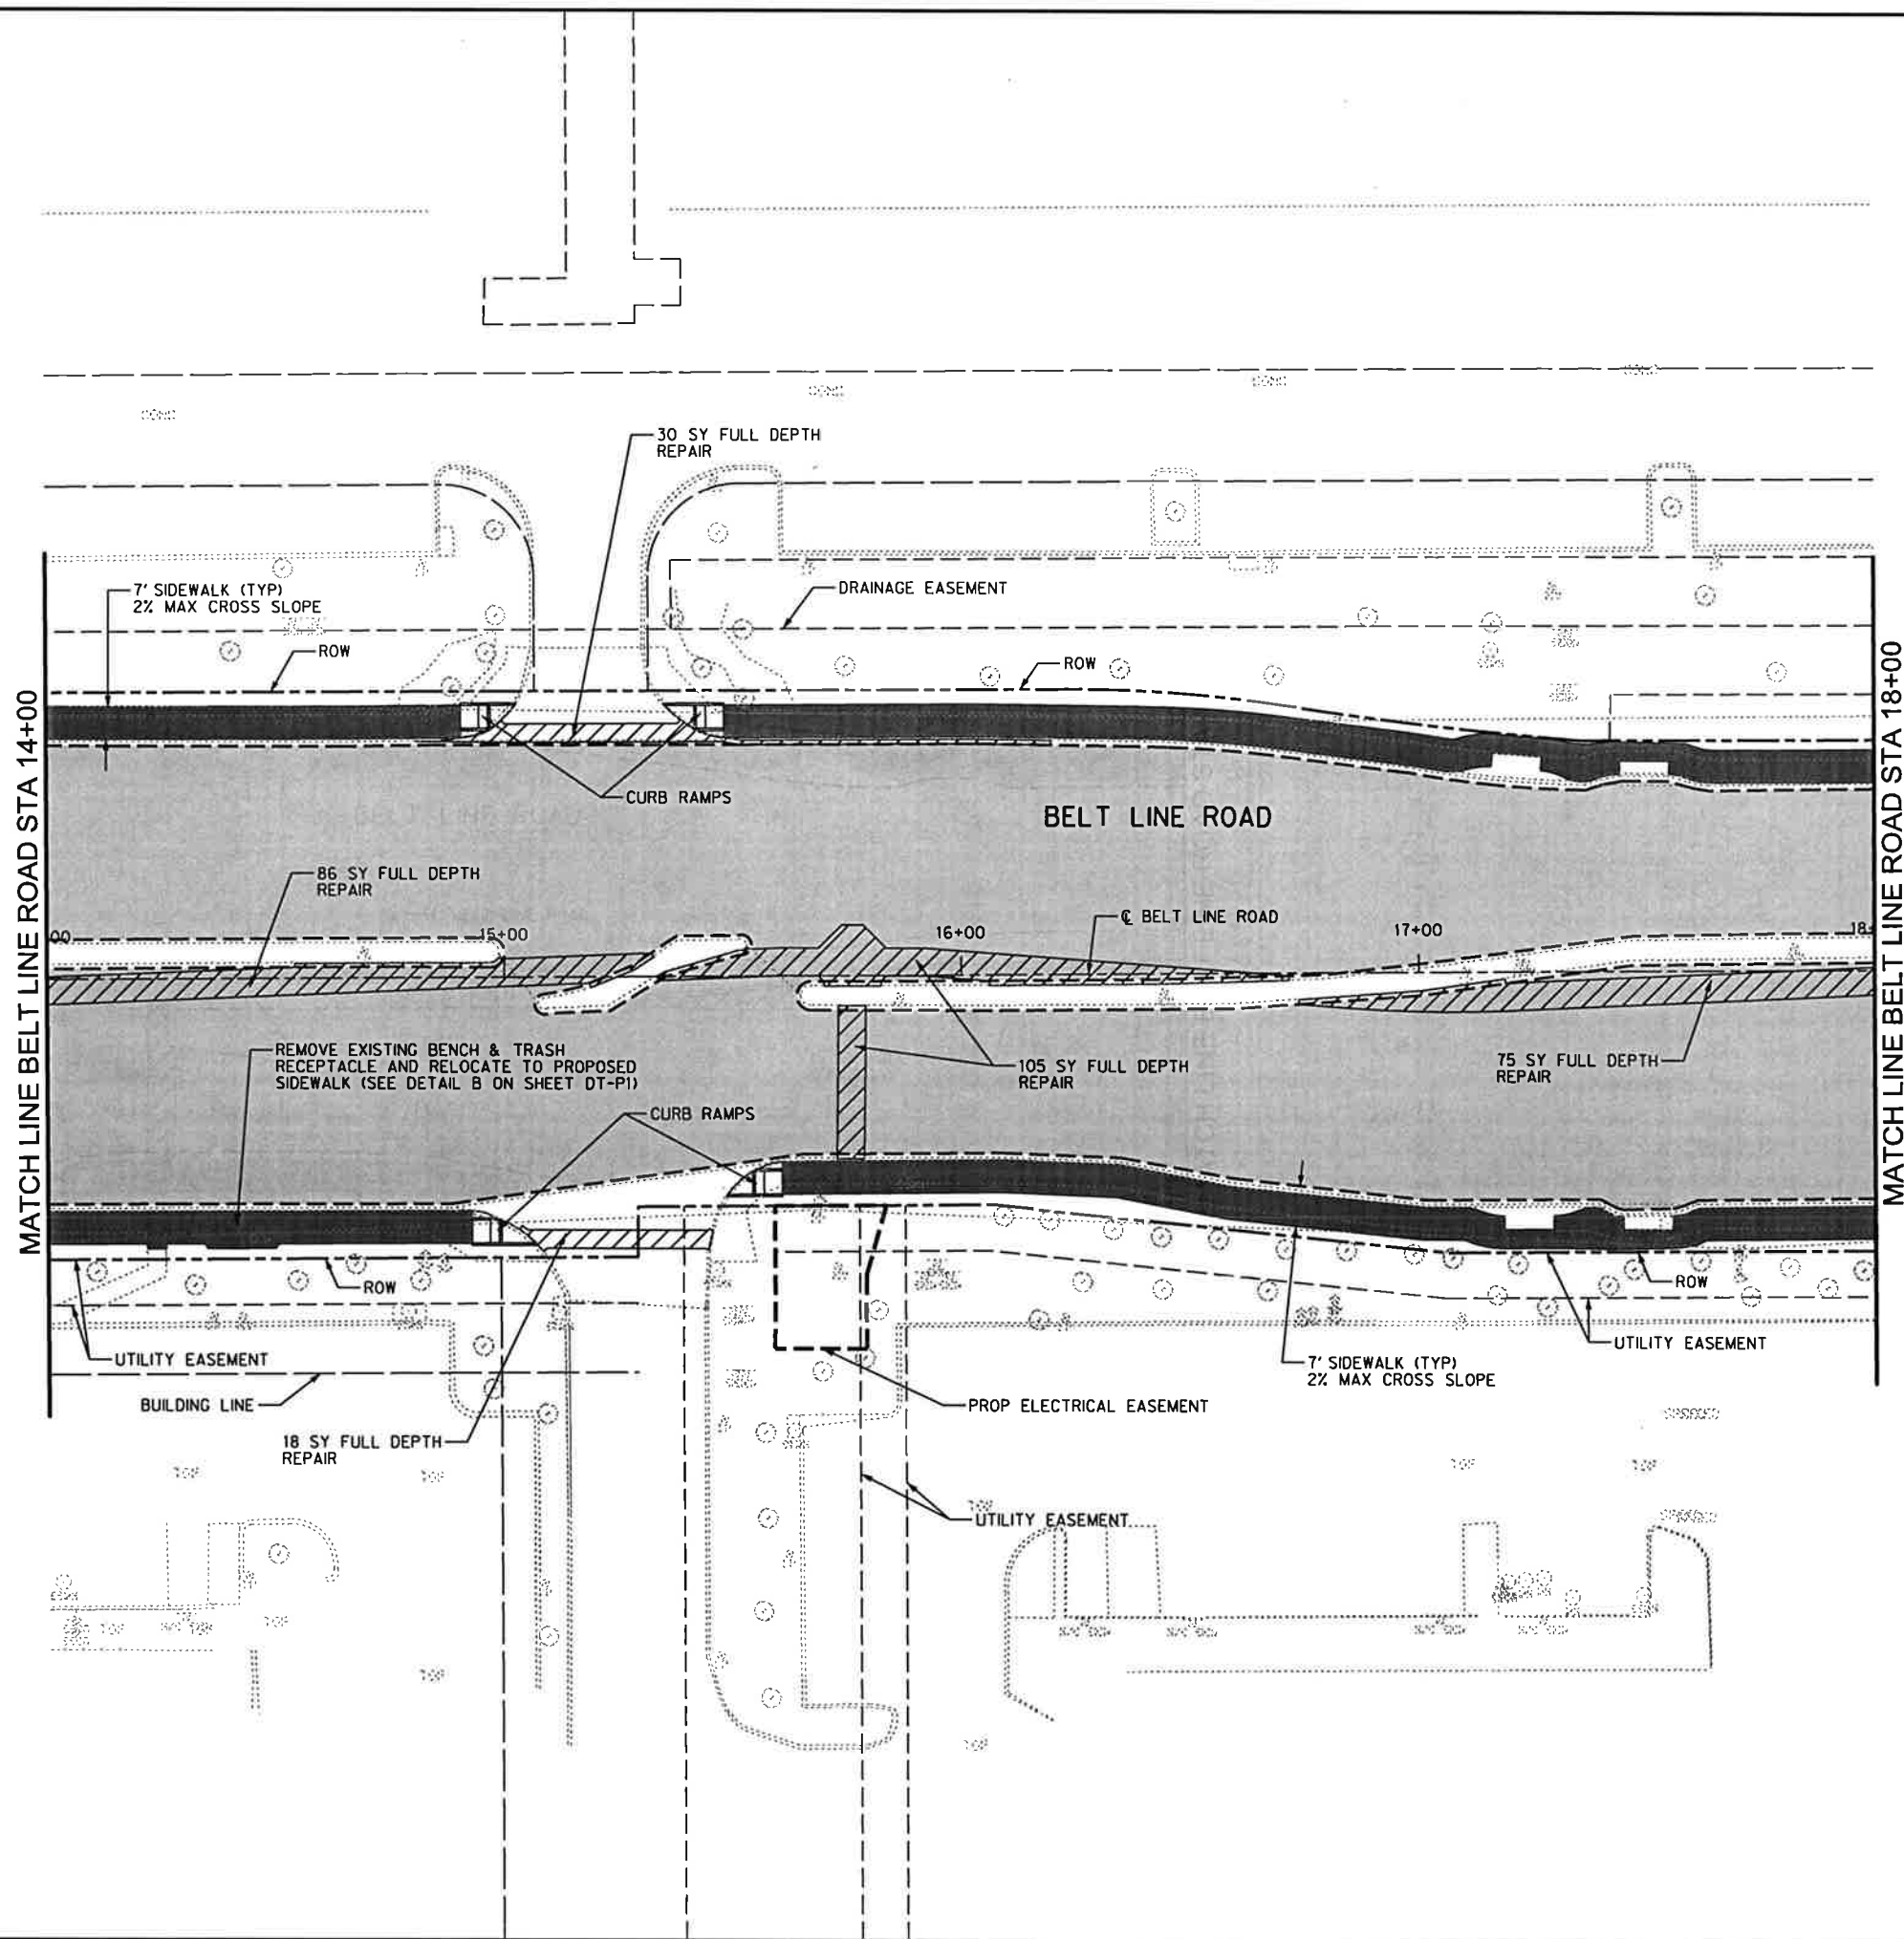

LEGEND

- FULL DEPTH REPAIR
- 3/4" NOVACHIP OVERLAY
- PROPOSED SIDEWALK
- MILLING LIMITS



M.E. Romanowski
Signature of Registrant Date 10/23/13
P.E.

FIRM REGISTRATION NUMBER: 312

NO.	REVISION	BY	DATE
TOWN OF ADDISON DALLAS COUNTY, TEXAS			
BELT LINE ROAD UNDERGROUND ELECTRICAL			
PAVING PLAN BELT LINE RD STA 14+00 TO STA 18+00			
HALFF 1201 NORTH BOWSER ROAD, RICHARDSON, TEXAS 75081-2275 TEL (214) 348-6200 FAX (214) 739-0095			
PROJECT	DESIGN	DRAWN	DATE
29350	HALFF	HALFF	OCT. 2013
FILE	SHEET		
29350 PAV 02	P-2		