


DATE: 10/24/2013 TIME: 3:12:18 PM FILE: 29350 PAV 03.dgn PROJECT: 29350 OFFICE: RCH USER: dh1299

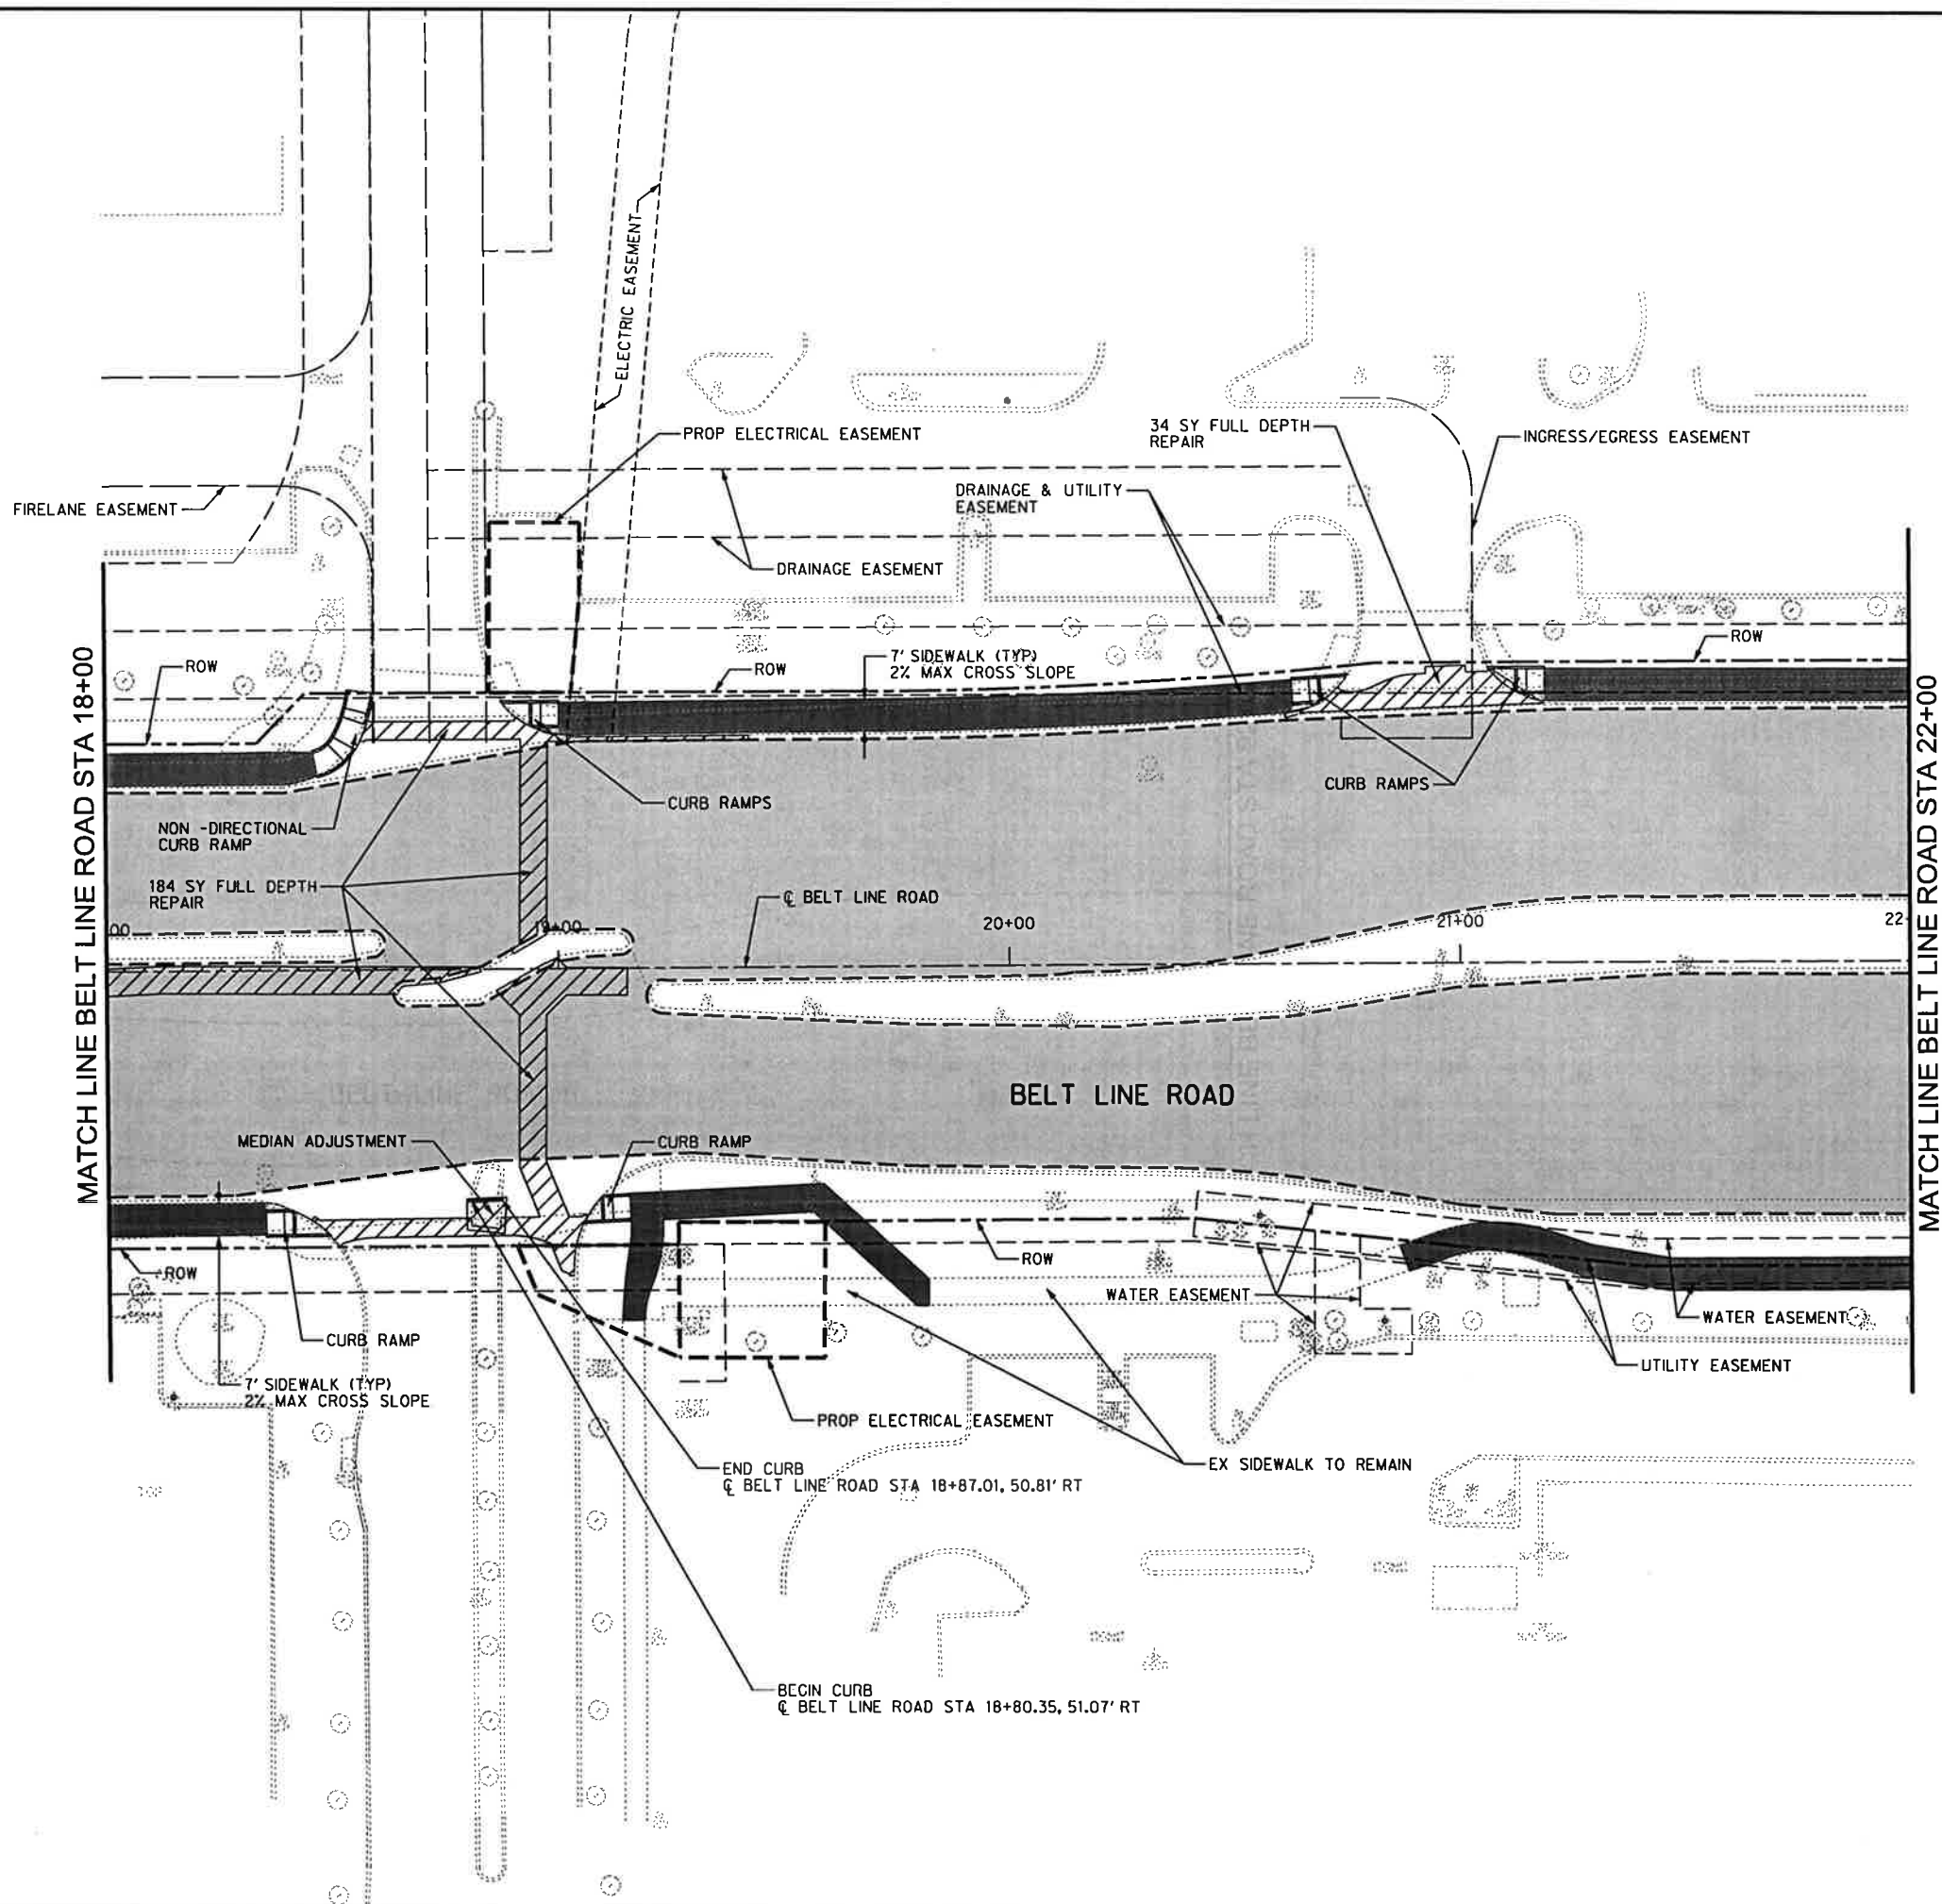

0 10 20 30 40 60  
SCALE IN FEET



**LEGEND**

- FULL DEPTH REPAIR
- 3/4" NOVACHIP OVERLAY
- PROPOSED SIDEWALK
- MILLING LIMITS

  
  
 Signature of Registrant Date 10/23/13 P.E.  
 FIRM REGISTRATION NUMBER: 312

NO.	REVISION	BY	DATE
 <b>TOWN OF ADDISON</b> DALLAS COUNTY, TEXAS			
<b>BELT LINE ROAD</b> UNDERGROUND ELECTRICAL			
<b>PAVING PLAN</b> BELT LINE RD STA 18+00 TO STA 22+00			
 1201 NORTH BOWSER ROAD, RICHARDSON, TEXAS 75081-2275 TEL (214) 346-6200 FAX (214) 738-0095			
PROJECT	DESIGN	DRAWN	DATE
29350	HALFF	HALFF	OCT. 2013
FILE	SHEET		
29350 PAV 03	P-3		