

USER: oh1854

OFFICE: RCH

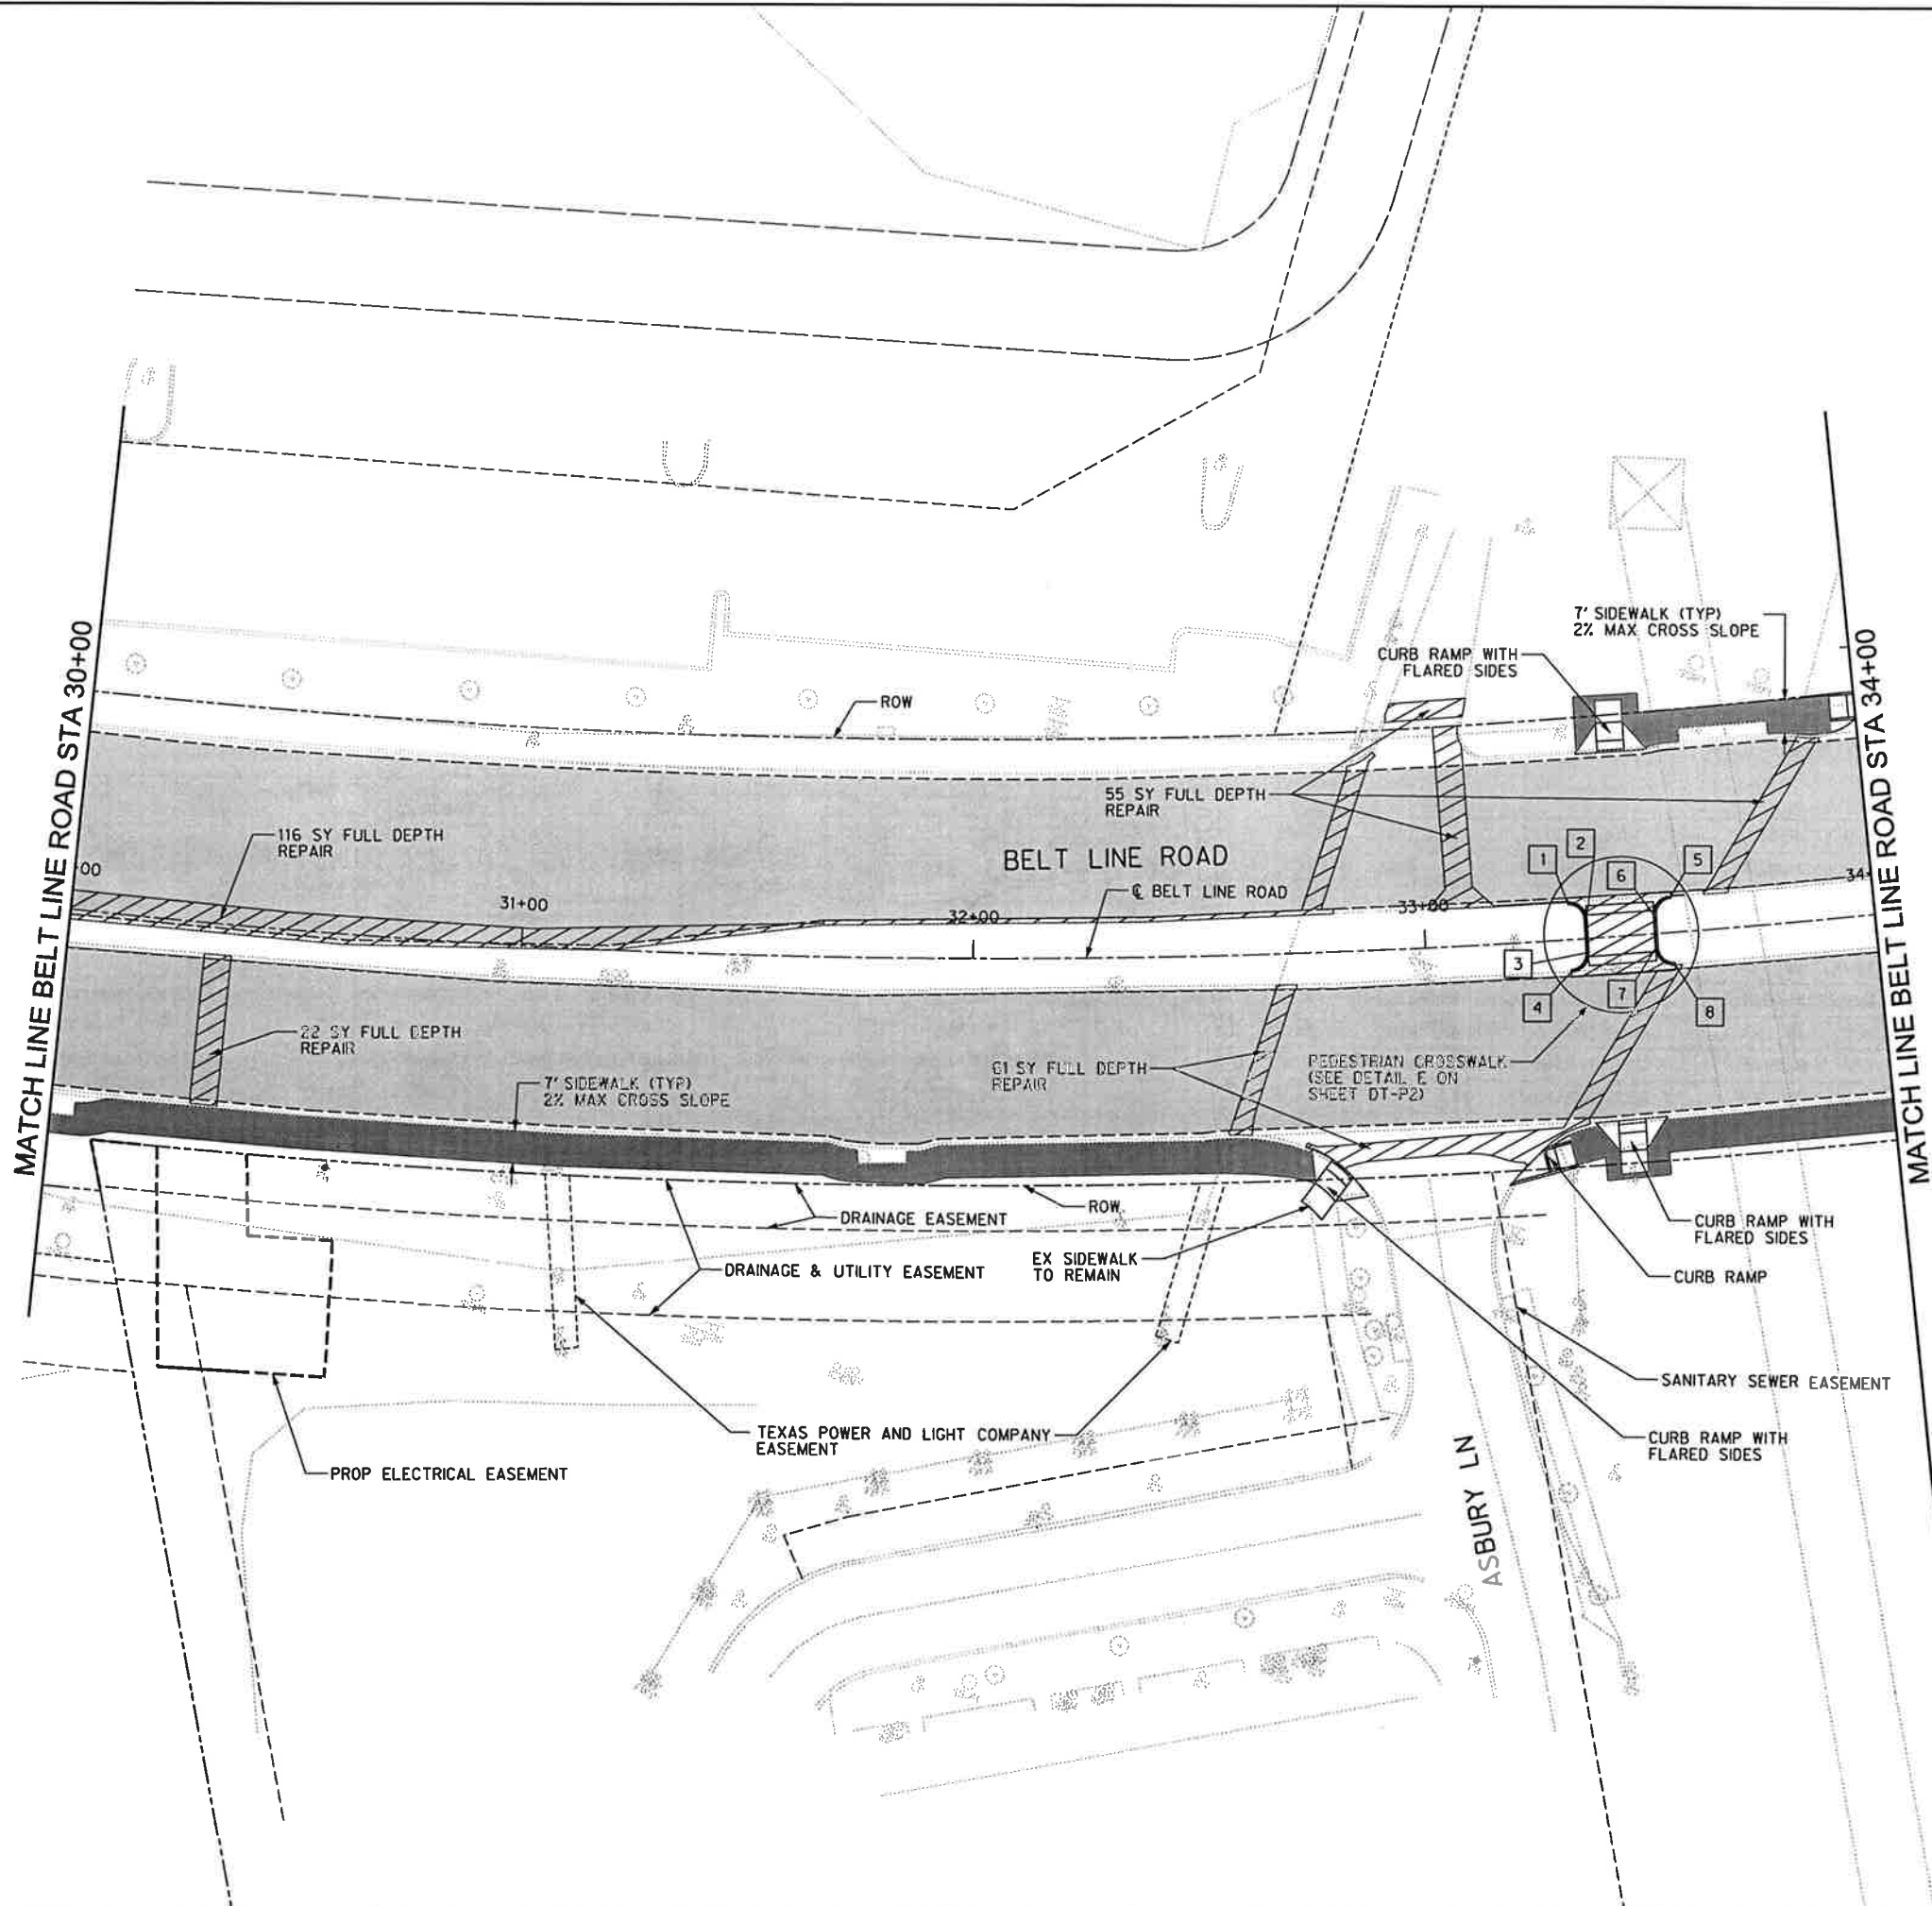
PROJECT # 29350

FILE: 29350 PAV 06.dgn

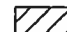



TIME: 9:35:49 AM

DATE: 10/25/2013

0 10 20 30 40 60
SCALE IN FEET



LEGEND

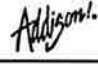

-  FULL DEPTH REPAIR
-  3/4" NOVACHIP OVERLAY
-  PROPOSED SIDEWALK
-  MILLING LIMITS

POINT	STATION	OFFSET	DESCRIPTION
1	33+31.99	8.25' LT	PC BEGIN CURB, R=4'
2	33+35.99	4.22' LT	PT
3	33+53.93	3.07' RT	PC, R=4'
4	33+31.88	7.03' RT	PT END CURB
5	33+55.09	8.02' LT	PC BEGIN CURB, R=4'
6	33+51.02	4.09' LT	PT
7	33+50.90	3.01' RT	PC, R=4'
8	33+54.92	7.08' RT	PT END CURB



M.E. Romandowski
Signature of Registrant Date 10/23/13
P.E.

FIRM REGISTRATION NUMBER: 312

NO.	REVISION	BY	DATE
 TOWN OF ADDISON DALLAS COUNTY, TEXAS			
BELT LINE ROAD UNDERGROUND ELECTRICAL			
PAVING PLAN BELT LINE RD STA 30+00 TO STA 34+00			
 HALFF			
<small>1201 NORTH BOWSER ROAD, RICHARDSON, TEXAS 75081-2278 TEL (214) 346-6200 FAX (214) 730-0085</small>			
PROJECT	DESIGN	DRAWN	DATE
29350	HALFF	HALFF	OCT. 2013
FILE	SHEET		
29350 PAV 06	P-6		

SHEET 42 OF 235