

USER: dh1299



OFFICE: RCH

PROJECT: 29350

FILE: 29350 PAV 09.dgn

TIME: 3:12:28 PM

DATE: 10/24/2013

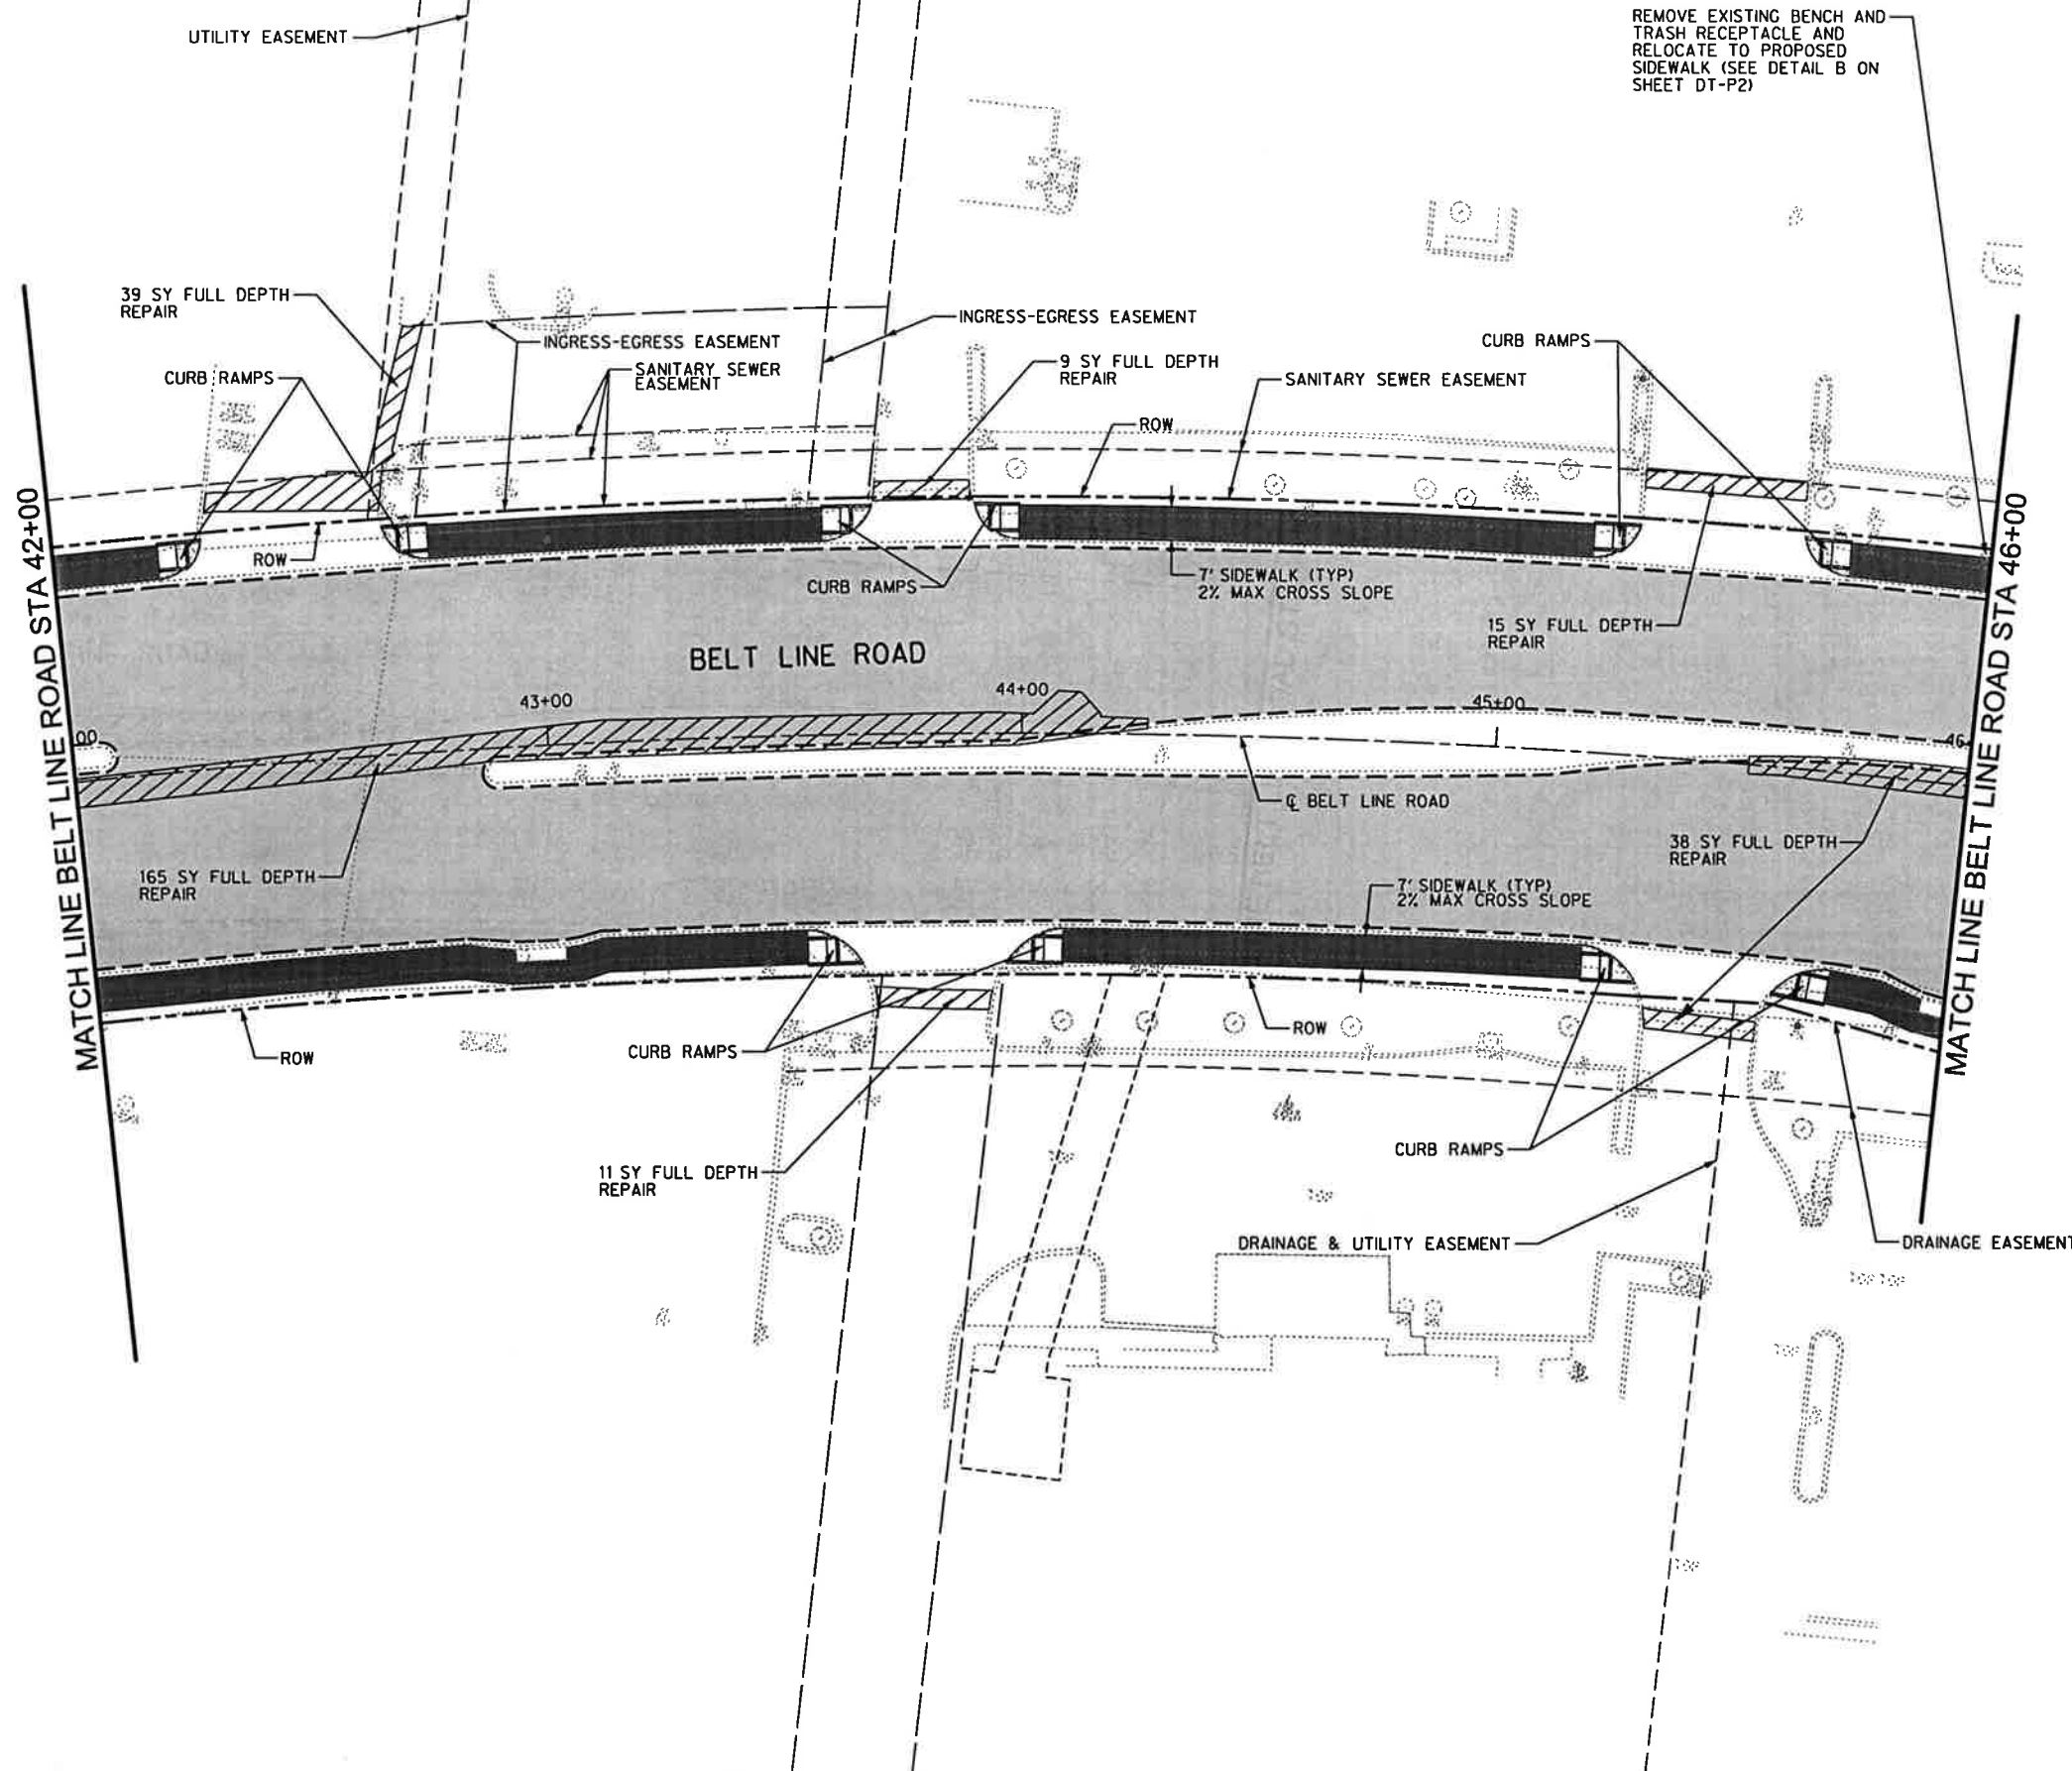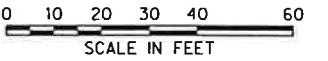

LEGEND

- FULL DEPTH REPAIR
- 3/4" NOVACHIP OVERLAY
- PROPOSED SIDEWALK
- MILLING LIMITS

M.E. Romanowski
Signature of Registrant Date 10/23/13
P.E.

FIRM REGISTRATION NUMBER: 312

NO.	REVISION	BY	DATE
TOWN OF ADDISON DALLAS COUNTY, TEXAS			
BELT LINE ROAD UNDERGROUND ELECTRICAL			
PAVING PLAN BELT LINE RD STA 42+00 TO STA 46+00			
HALFF 1201 NORTH BOWSER ROAD, RICHARDSON, TEXAS 75081-2275 TEL (214) 346-8200 FAX (214) 738-0096			
PROJECT	DESIGN	DRAWN	DATE
29350	HALFF	HALFF	OCT. 2013
FILE	SHEET		
29350 PAV 09	P-9		