
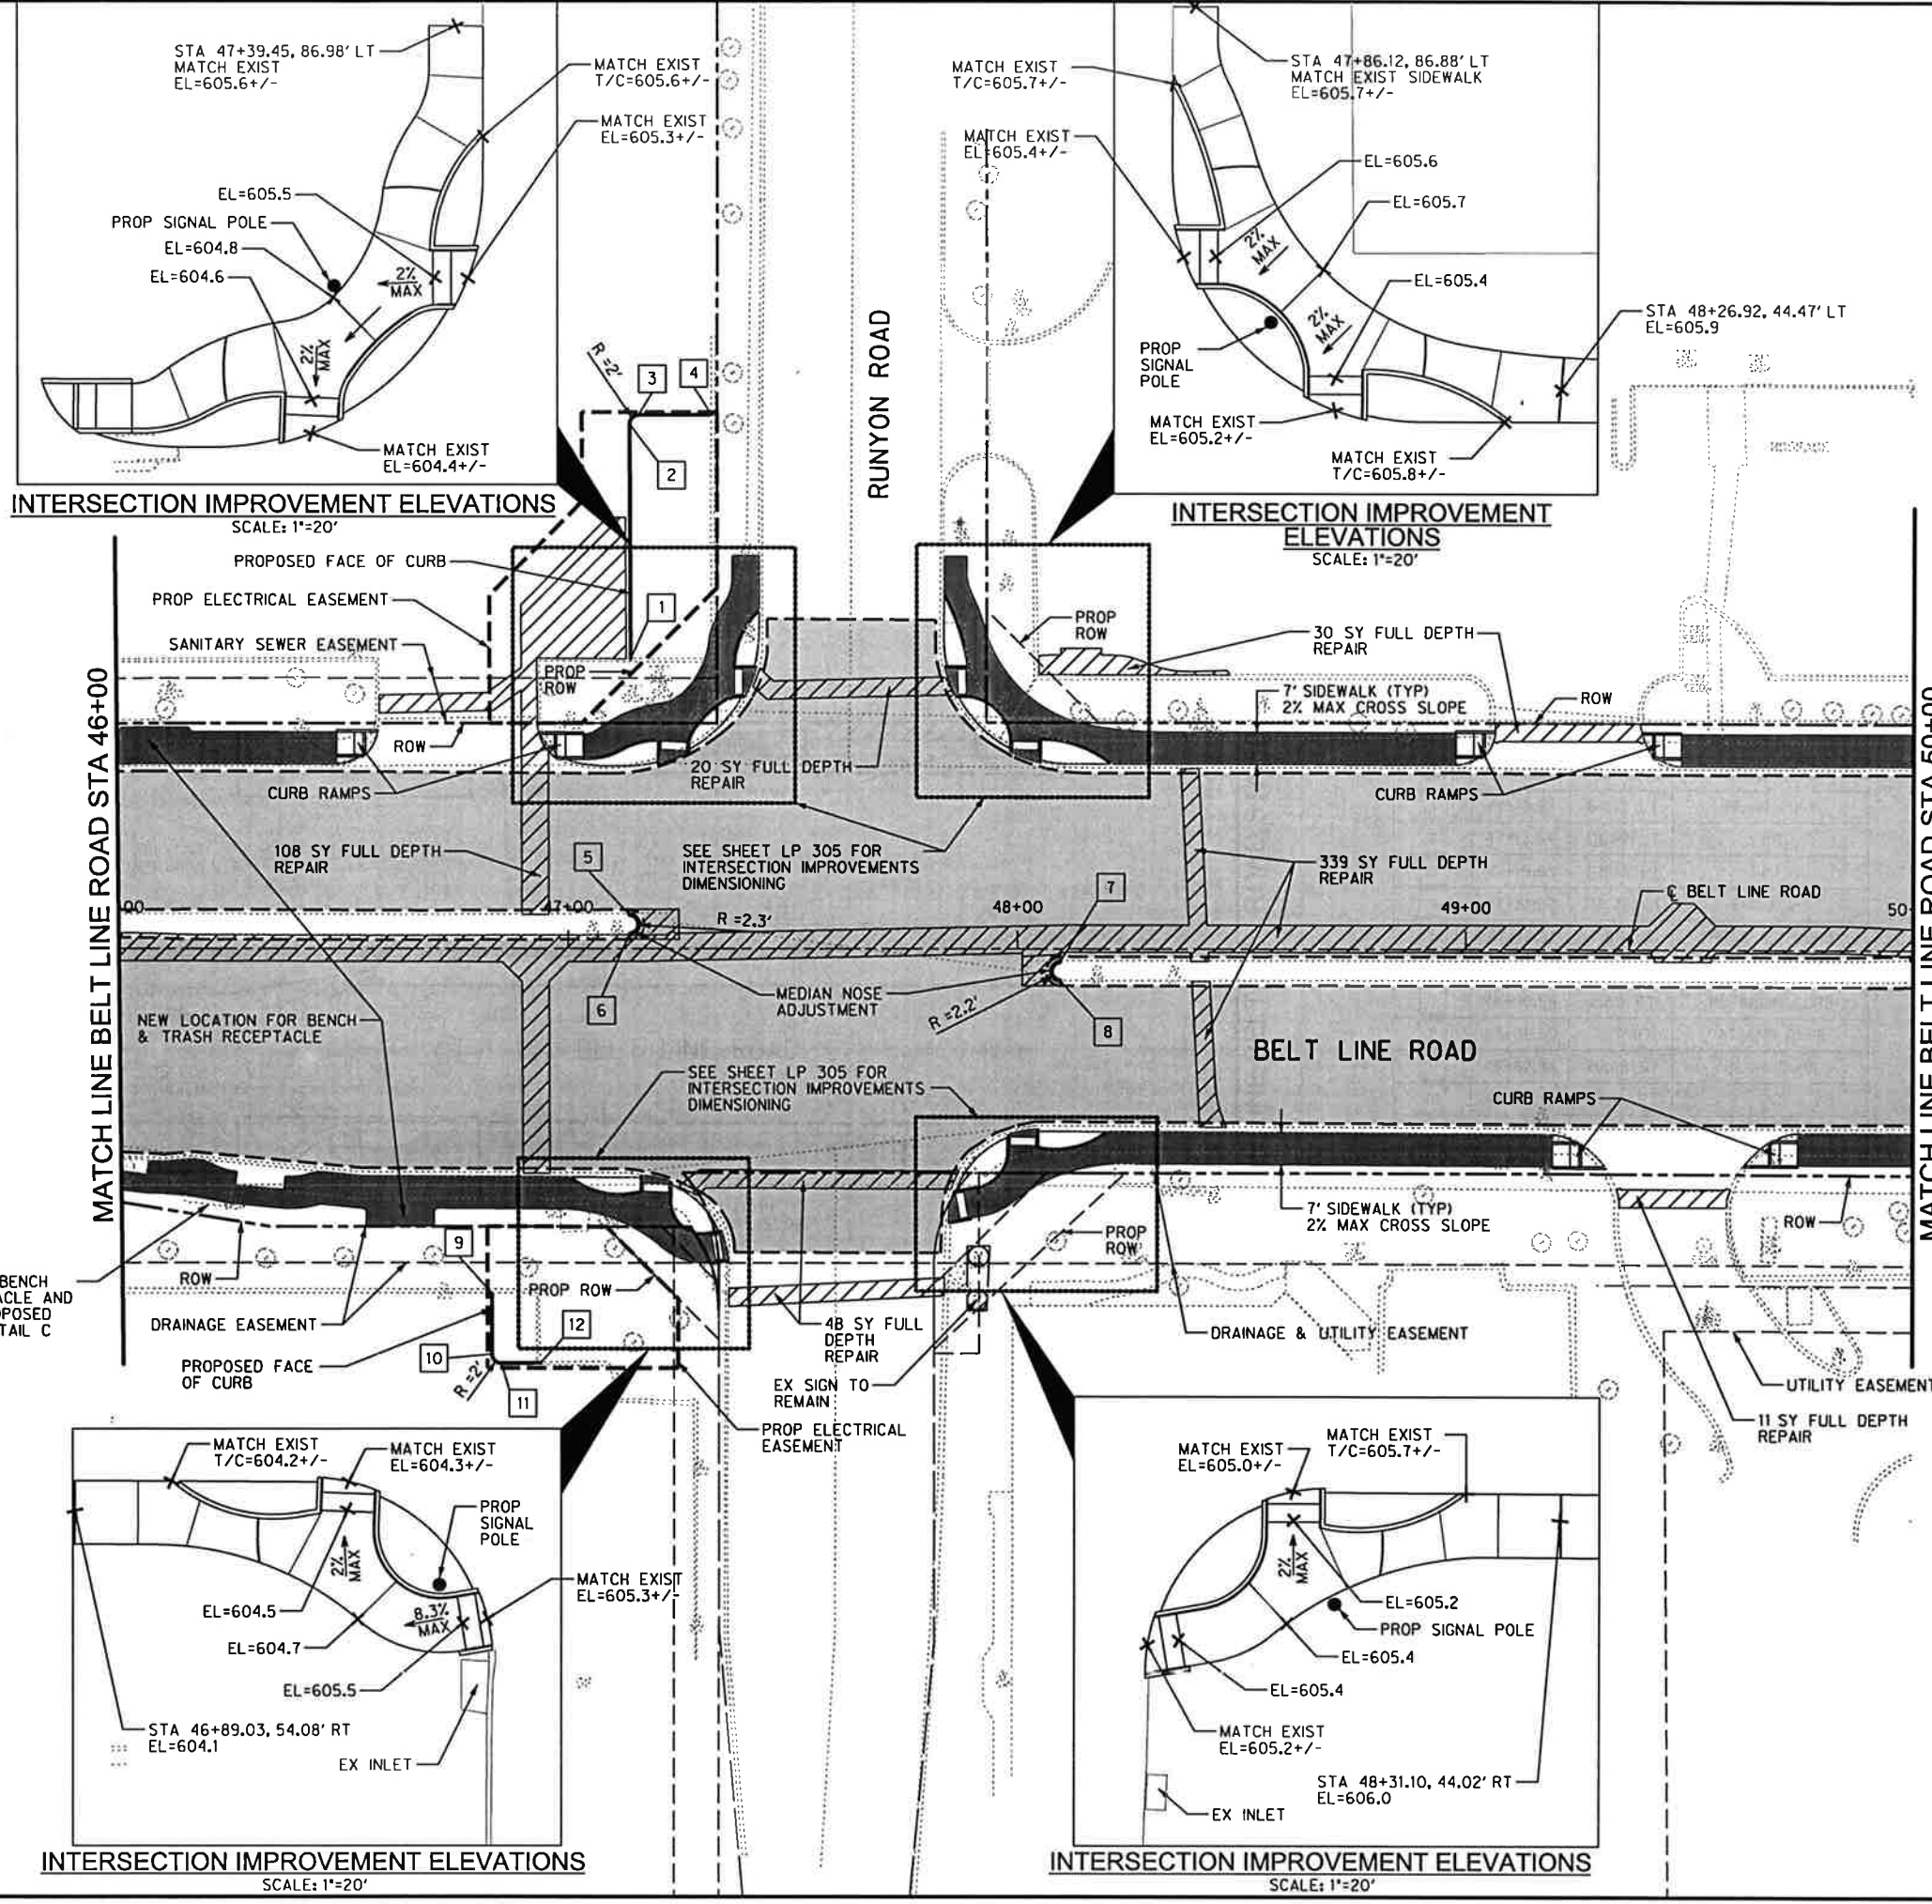


USER: oh1299
 OFFICE: RCH
 PROJECT: 29350
 FILE: 29350_PAV_10.dgn
 TIME: 3:12:29 PM
 DATE: 10/24/2013

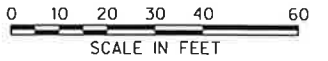

LEGEND

- FULL DEPTH REPAIR
- 3/4" NOVACHIP OVERLAY
- PROPOSED SIDEWALK
- MILLING LIMITS

POINT	STATION	OFFSET	DESCRIPTION
1	47+13.88	64.12' LT	BEGIN CURB
2	47+13.64	116.12' LT	PC
3	47+15.63	118.13' LT	PT
4	47+31.82	118.20' LT	END CURB
5	47+13.51	7.60' LT	PC BEGIN CURB
6	47+13.52	3.03' LT	PT END CURB
7	48+09.59	2.80' RT	PC BEGIN CURB
8	48+09.59	7.17' RT	PT END CURB
9	46+82.94	76.48' RT	BEGIN CURB
10	46+82.91	89.91' RT	PC
11	46+84.93	91.91' RT	PT
12	46+93.69	91.81' RT	END CURB

Signature of Registrant: *M.E. Romanowski*
 Date: 10/23/13
 FIRM REGISTRATION NUMBER: 312

NO.	REVISION	BY	DATE
TOWN OF ADDISON DALLAS COUNTY, TEXAS BELT LINE ROAD UNDERGROUND ELECTRICAL PAVING PLAN BELT LINE RD STA 46+00 TO STA 50+00			
1201 NORTH BOWSER ROAD, RICHARDSON, TEXAS 75061-2275 TEL (214) 348-0200 FAX (214) 738-0095			
PROJECT	DESIGN	DRAWN	DATE
29350	HALFF	HALFF	OCT. 2013
FILE	SHEET		
29350_PAV_10	P-10		