

USER: dh1299

OFFICE: RCH

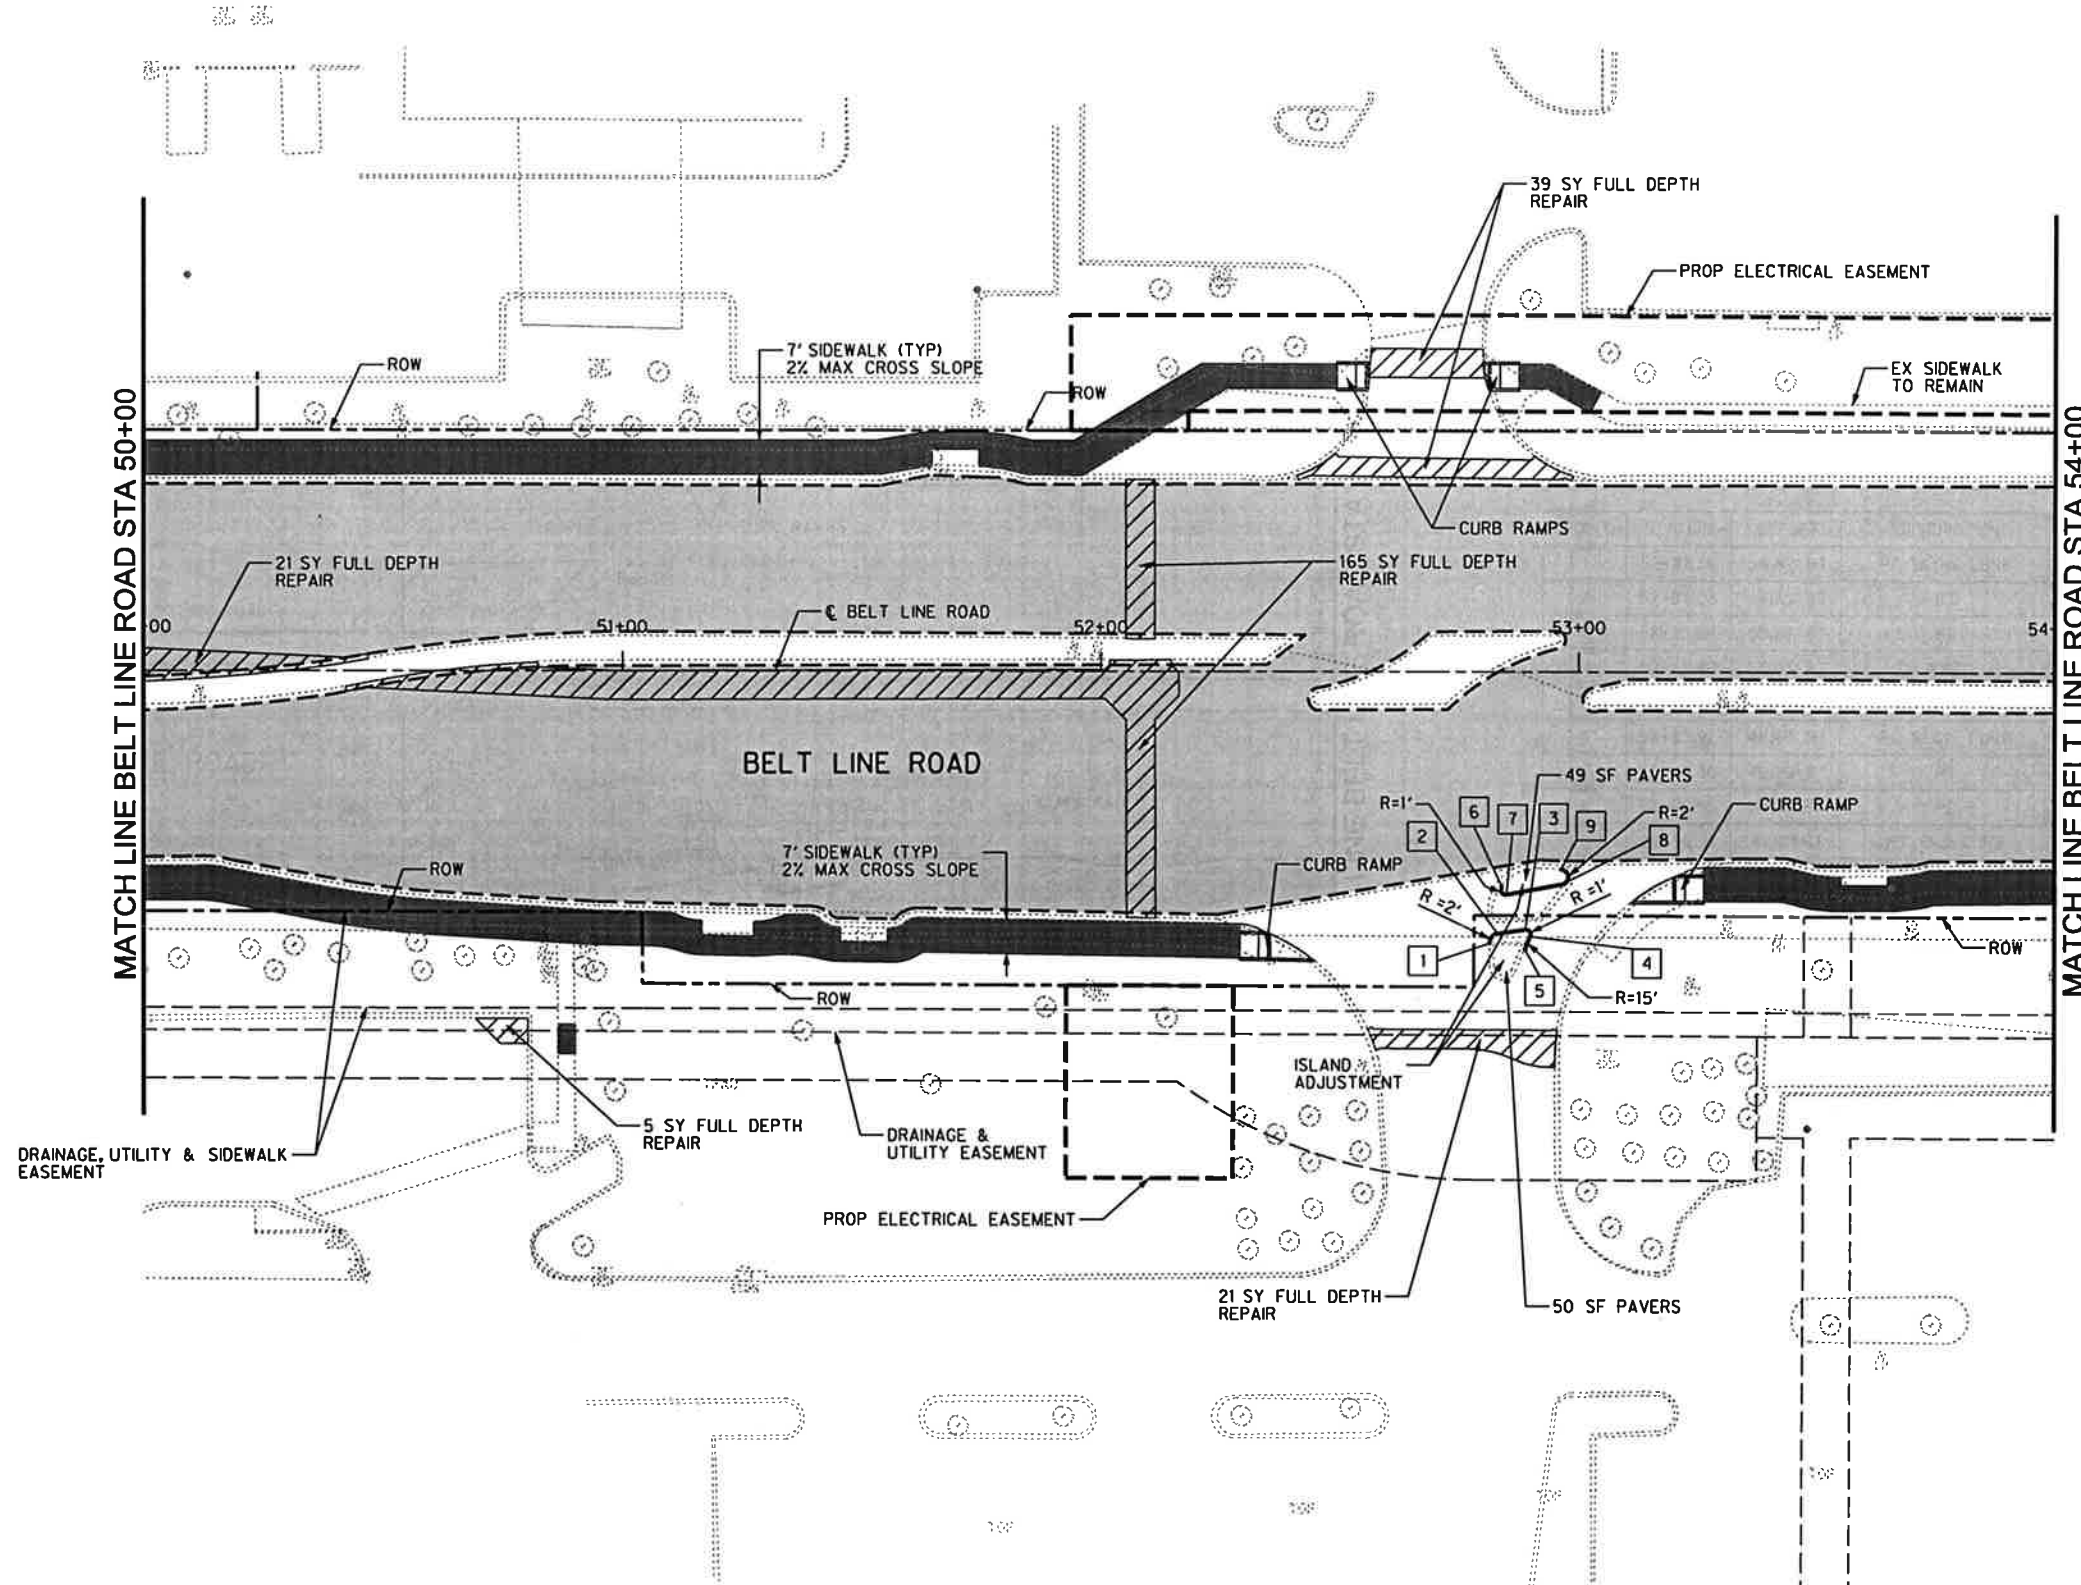
PROJECT: 29350

FILE: 29350 PAV 11.dgn





TIME: 3:12:30 PM

DATE: 10/24/2013

0 10 20 30 40 60
SCALE IN FEET





LEGEND

-  FULL DEPTH REPAIR
-  3/4" NOVACHIP OVERLAY
-  PROPOSED SIDEWALK
-  MILLING LIMITS

POINT	STATION	OFFSET	DESCRIPTION
1	52+81.36	56.42' RT	PC BEGIN CURB
2	52+83.08	54.39' RT	PT
3	52+88.84	53.57' RT	PC
4	52+89.86	55.03' RT	PRC
5	52+88.76	57.74' RT	PT END CURB
6	52+83.92	44.67' RT	PC BEGIN CURB
7	52+84.90	46.26' RT	PT
8	52+96.55	44.11' RT	PC
9	52+96.31	41.01' RT	PT END CURB

SHEET 47 OF 235


 Signature of Registrant: *M.E. Romanowski* Date: *10/23/13*
 FIRM REGISTRATION NUMBER: 312

NO.	REVISION	BY	DATE
ADDISON TOWN OF ADDISON DALLAS COUNTY, TEXAS BELT LINE ROAD UNDERGROUND ELECTRICAL PAVING PLAN BELT LINE RD STA 50+00 TO STA 54+00			
 HALFF <small>1201 NORTH BOWSER ROAD, RICHARDSON, TEXAS 75081-2275 TEL (214) 346-8200 FAX (214) 739-0096</small>			
PROJECT	DESIGN	DRAWN	DATE
29350	HALFF	HALFF	OCT. 2013
FILE	SHEET		
29350 PAV 11	P-11		