


DATE: 10/24/2013 TIME: 3:12:31 PM FILE: 29350 PAV 12.dgn PROJECT: 29350 OFFICE: RCH USER: ohi299

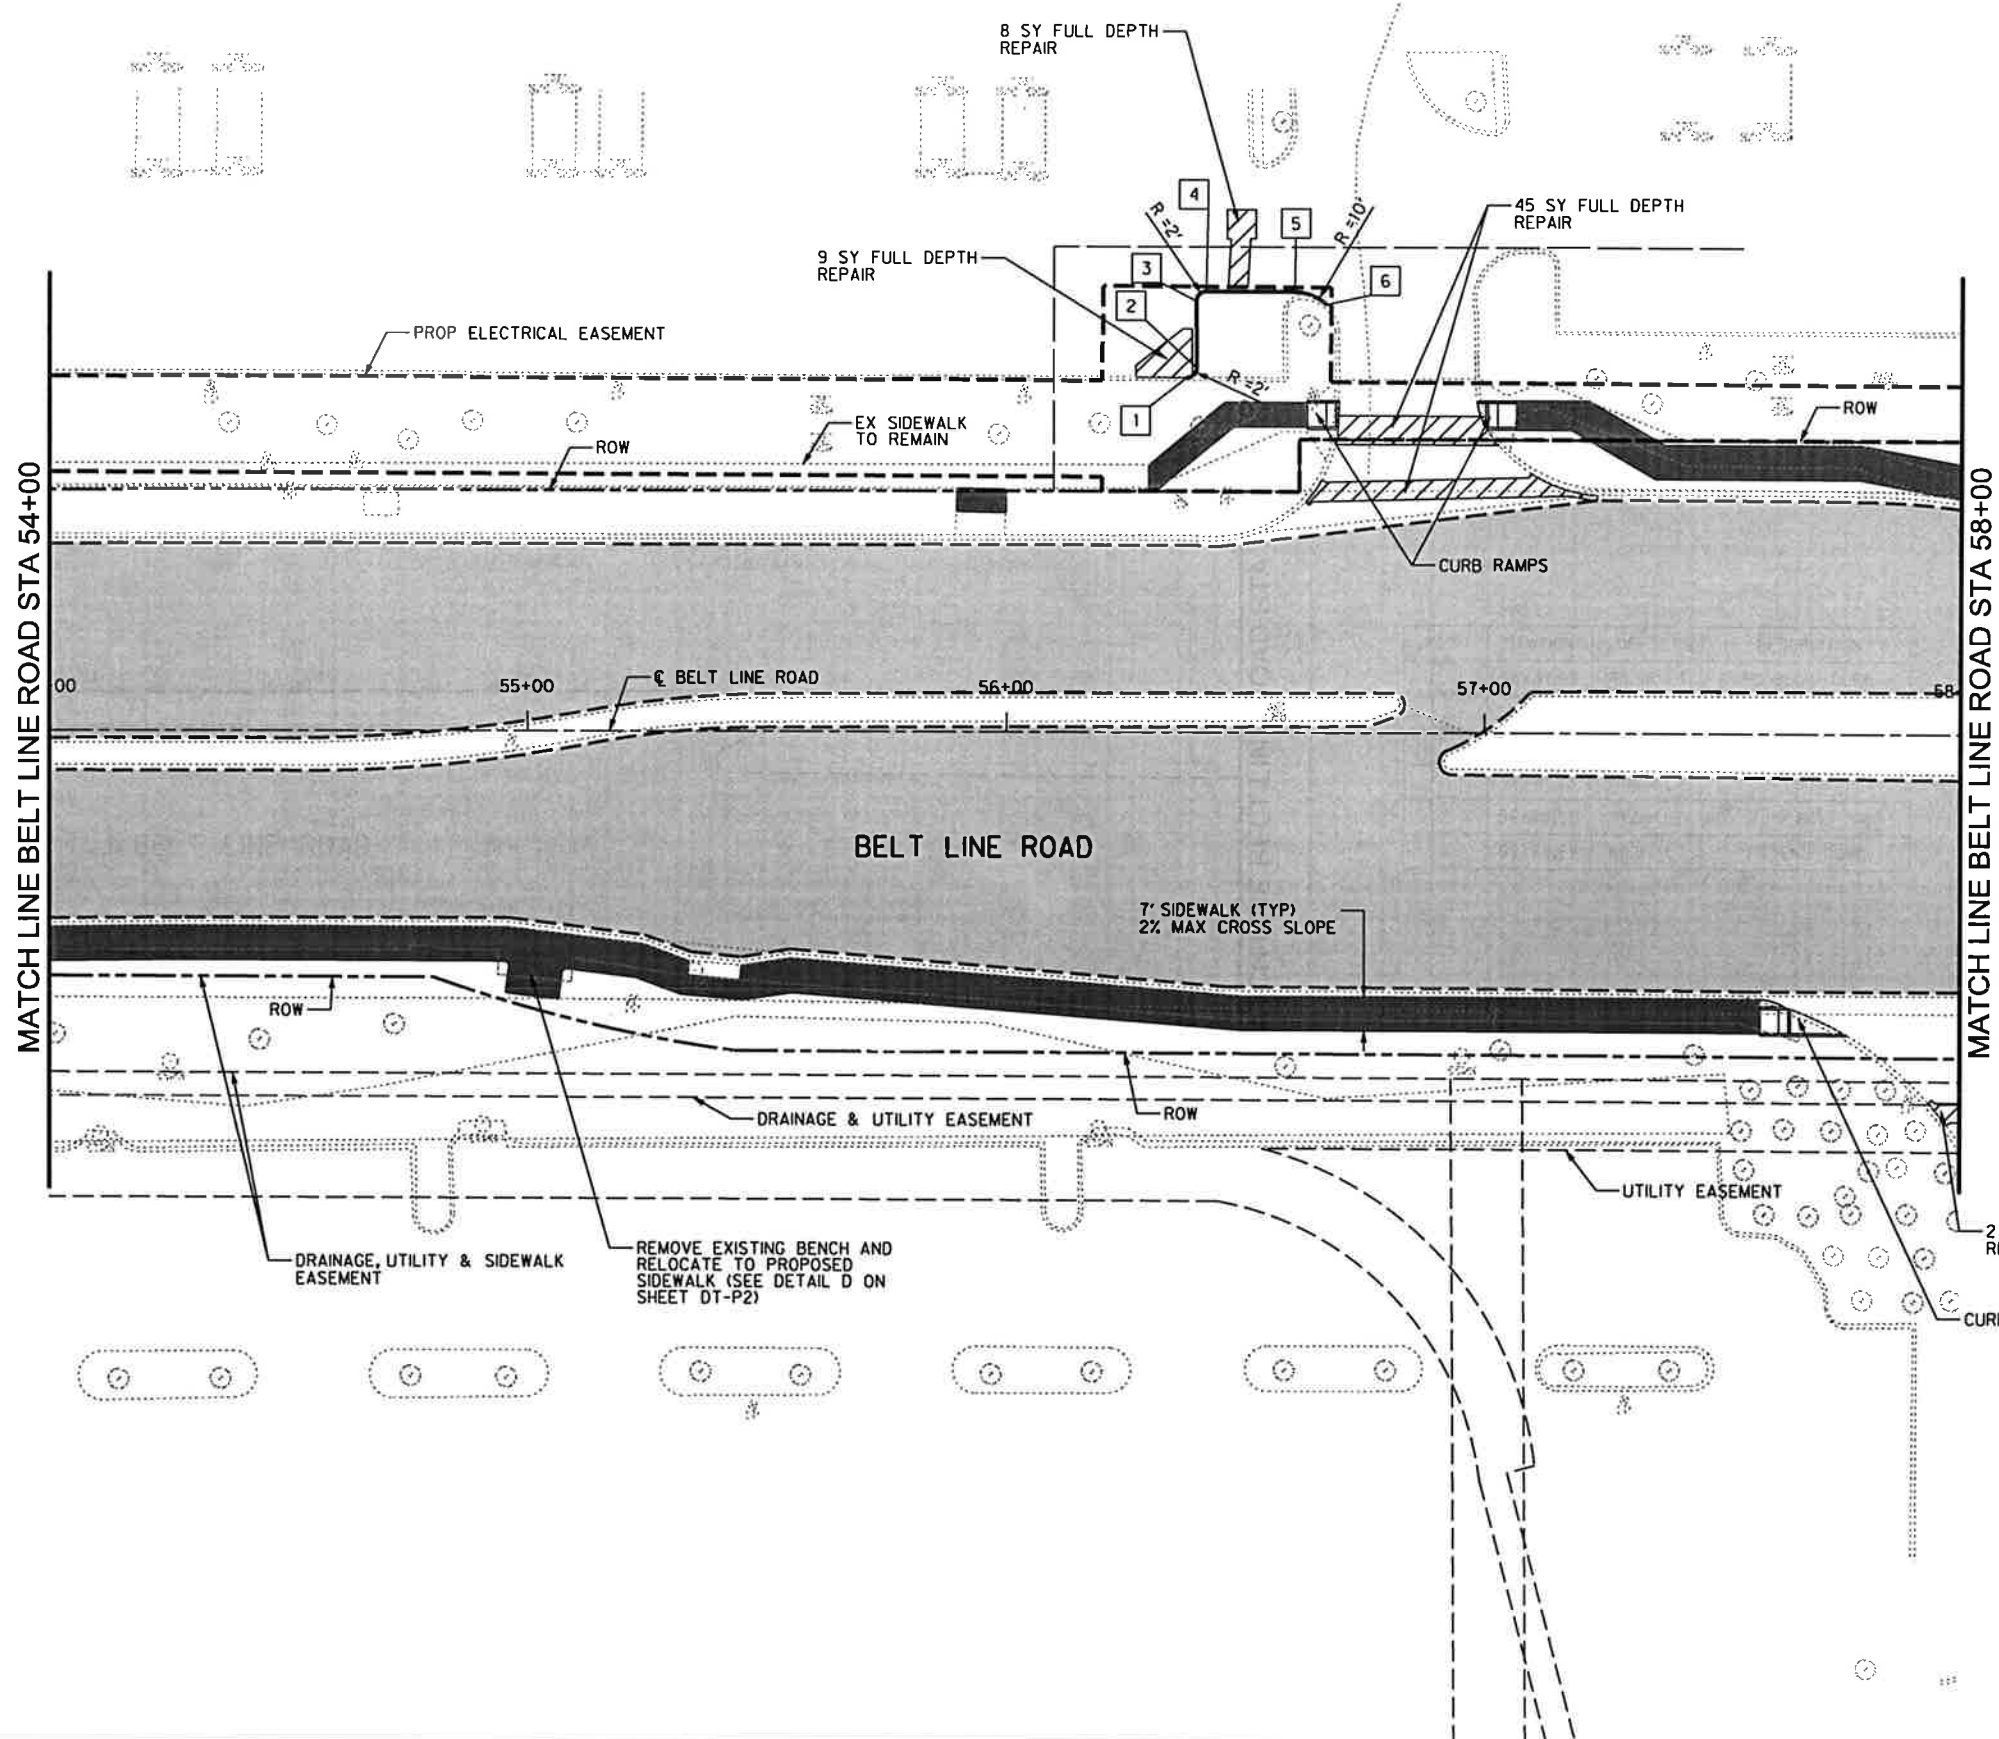

0 10 20 30 40 60
SCALE IN FEET





LEGEND

- FULL DEPTH REPAIR
- 3/4" NOVACHIP OVERLAY
- PROPOSED SIDEWALK
- MILLING LIMITS

POINT	STATION	OFFSET	DESCRIPTION
1	56+37.68	73.68' LT	PC BEGIN CURB
2	56+39.69	75.69' LT	PT
3	56+39.62	89.65' LT	PC
4	56+41.63	91.66' LT	PT
5	56+60.00	91.58' LT	PC
6	56+66.69	89.97' LT	PT END CURB



 Signature of Registrant Date 10/23/13
 FIRM REGISTRATION NUMBER: 312

NO.	REVISION	BY	DATE
 TOWN OF ADDISON DALLAS COUNTY, TEXAS			
BELT LINE ROAD UNDERGROUND ELECTRICAL			
PAVING PLAN BELT LINE RD STA 54+00 TO STA 58+00			
 HALFF <small>1201 NORTH BOWSER ROAD, RICHARDSON, TEXAS 75081-2275 TEL (214) 346-8200 FAX (214) 738-0085</small>			
PROJECT	DESIGN	DRAWN	DATE
29350	HALFF	HALFF	OCT. 2013
FILE	SHEET		
29350 PAV 12	P-12		