



DATE: 10/24/2013 TIME: 3:14:02 PM FILE: 29350 TCP 01.dgn PROJECT: 29350 OFFICE: RCH USER: ah1299

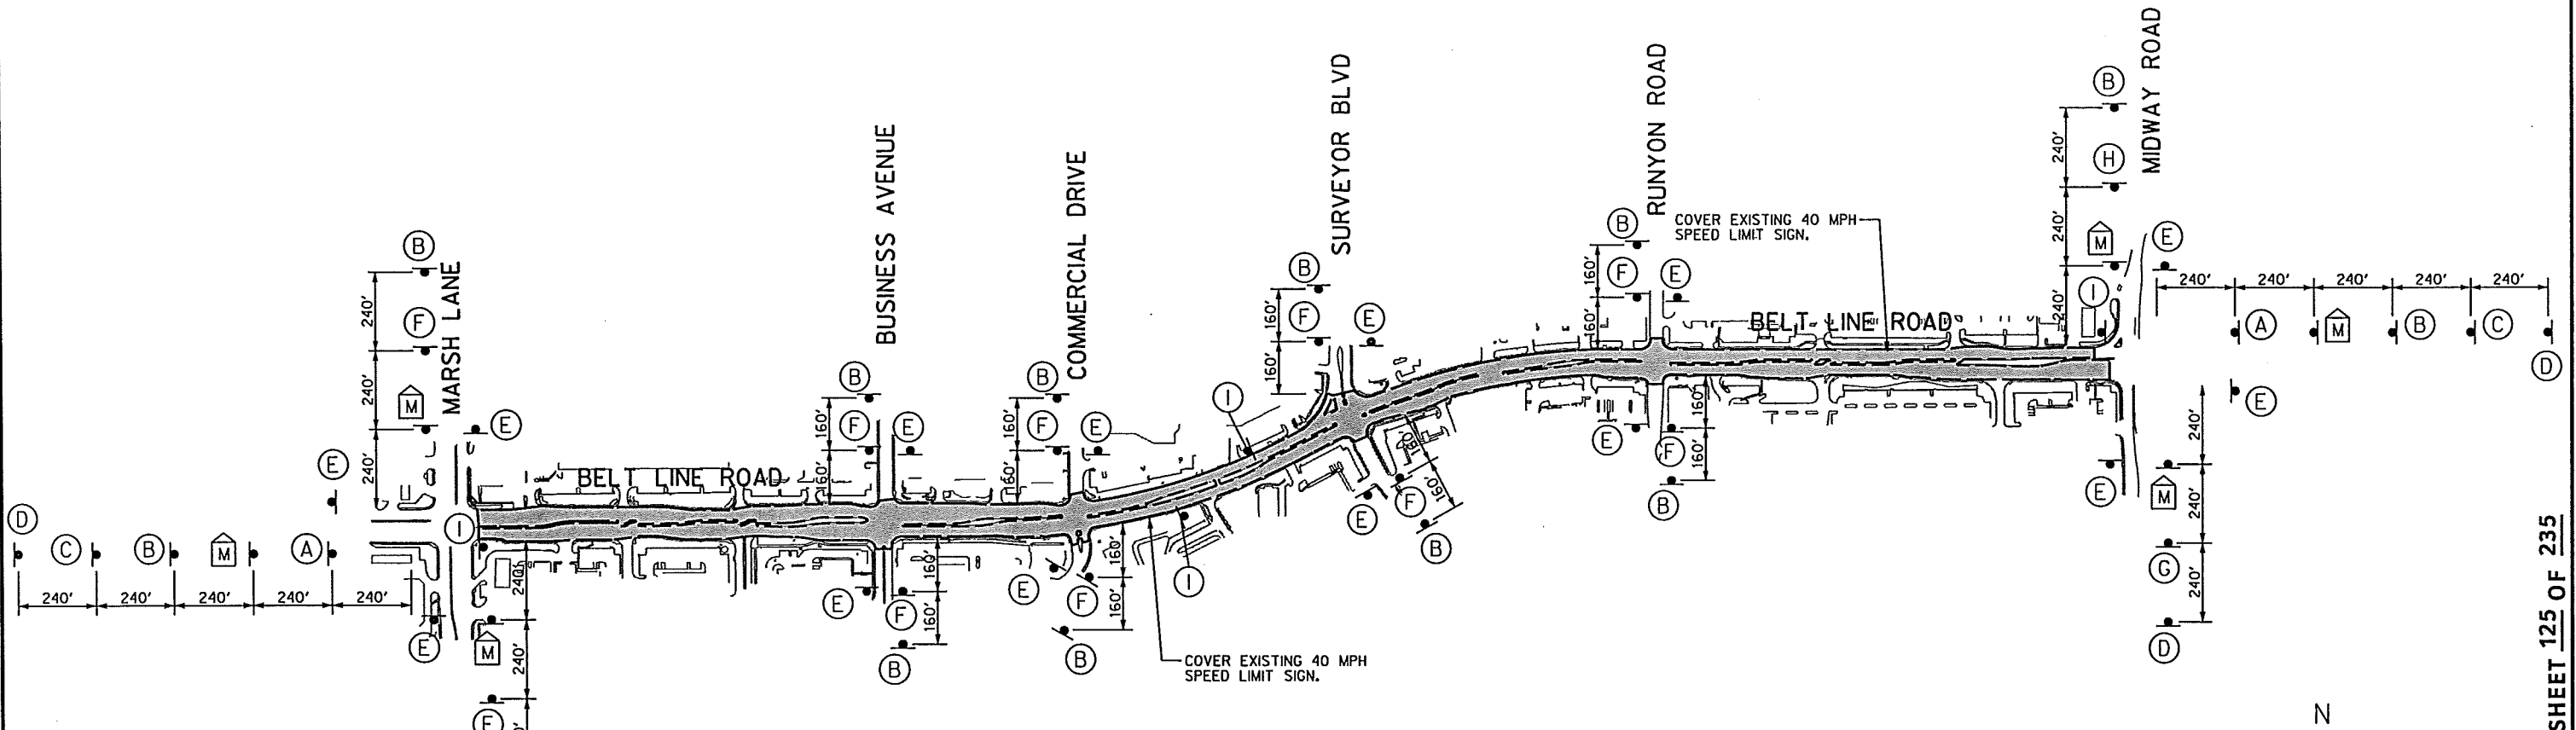

LEGEND

(A) G20-5T 48x24	(E) G20-2a 48x24	(I) G20-5oP 24x18
G20-6 48x30	G20-1a 72x36	R2-1 24x30
(B) CW20-1D 48x48	(F) G20-1a 72x36	
(C) G20-9 36x24	(G) G20-1bL 72x24	
R20-5 36x30	(H) G20-1bR 72x24	
PLAQUE 36x18		
(D) R20-3		
M	PORTABLE CHANGEABLE MESSAGE SIGN	

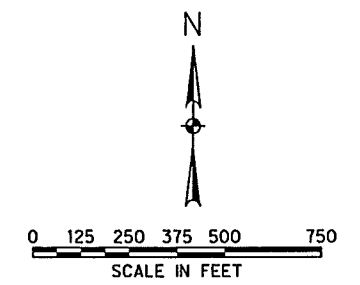

M.E. Romanowski
Signature of Registrant Date 10/25/13
FIRM REGISTRATION NUMBER: 312

NO.	REVISION	BY	DATE		
ADDISON TOWN OF ADDISON DALLAS COUNTY, TEXAS BELT LINE ROAD UNDERGROUND ELECTRICAL TRAFFIC CONTROL PLAN ADVANCED WARNING SIGN LAYOUT					
1201 NORTH BOWSER ROAD, RICHARDSON, TEXAS 75081-2275 TEL (214) 346-6200 FAX (214) 739-0095					
PROJECT	DESIGN	DRAWN	DATE	FILE	SHEET
29350	HALFF	HALFF	OCT. 2013	29350 TCP 01	TCP-0