



PHASE I - UNDERGROUND UTILITIES

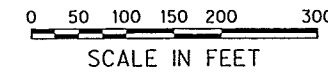


USER: dh1299
 OFFICE: RCH
 PROJECT #: 29350
 FILE: 29350_SOC_01.dgn
 TIME: 3:14:03 PM
 DATE: 10/24/2013

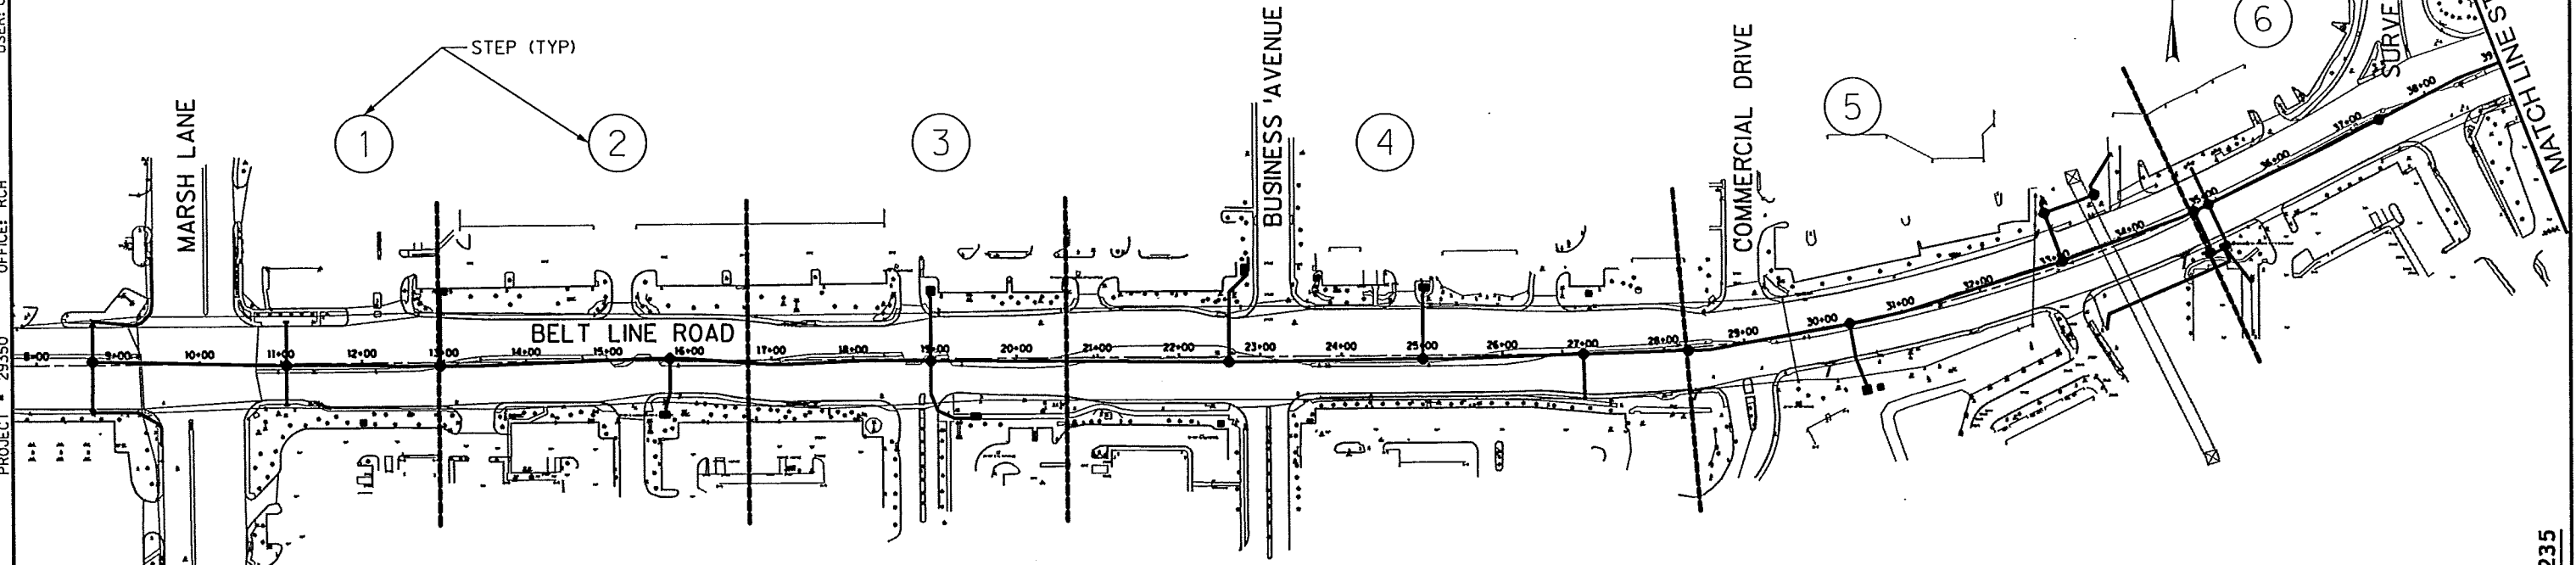

NOTES:

1. COMPLETE & RESTORE EACH STEP BEFORE PROCEEDING TO NEXT.
2. CONTRACTOR MUST ALLOW AND COORDINATE WITH ONCOR PRIOR TO PROCEEDING TO STEPS 6-9.
3. ADDITIONAL CLOSURES OF LANES WILL BE REQUIRED FOR PULLING & SPLICING CONDUCTORS.
4. THE PHASING PLAN IS A SUGGESTED SEQUENCE OF CONSTRUCTION.
5. THE CONTRACTOR MAY SUBMIT AN ALTERNATIVE PHASING PLAN FOR APPROVAL BY THE OWNER AND ENGINEER.
6. WHEN DEVELOPING AN ALTERNATIVE PHASING PLAN, CONTRACTOR SHALL UTILIZE THE PARAMETERS ON SHEET TCP-0.
7. WHEN SUBMITTING AN ALTERNATIVE PHASING PLAN FOR APPROVAL, A REVISED TRAFFIC CONTROL PLAN SHALL BE SUBMITTED WHICH REFLECTS THE ALTERNATIVE PHASING PLAN. THIS TRAFFIC CONTROL PLAN MUST BE REVIEWED, SIGNED AND SEALED BY A PROFESSIONAL ENGINEER.

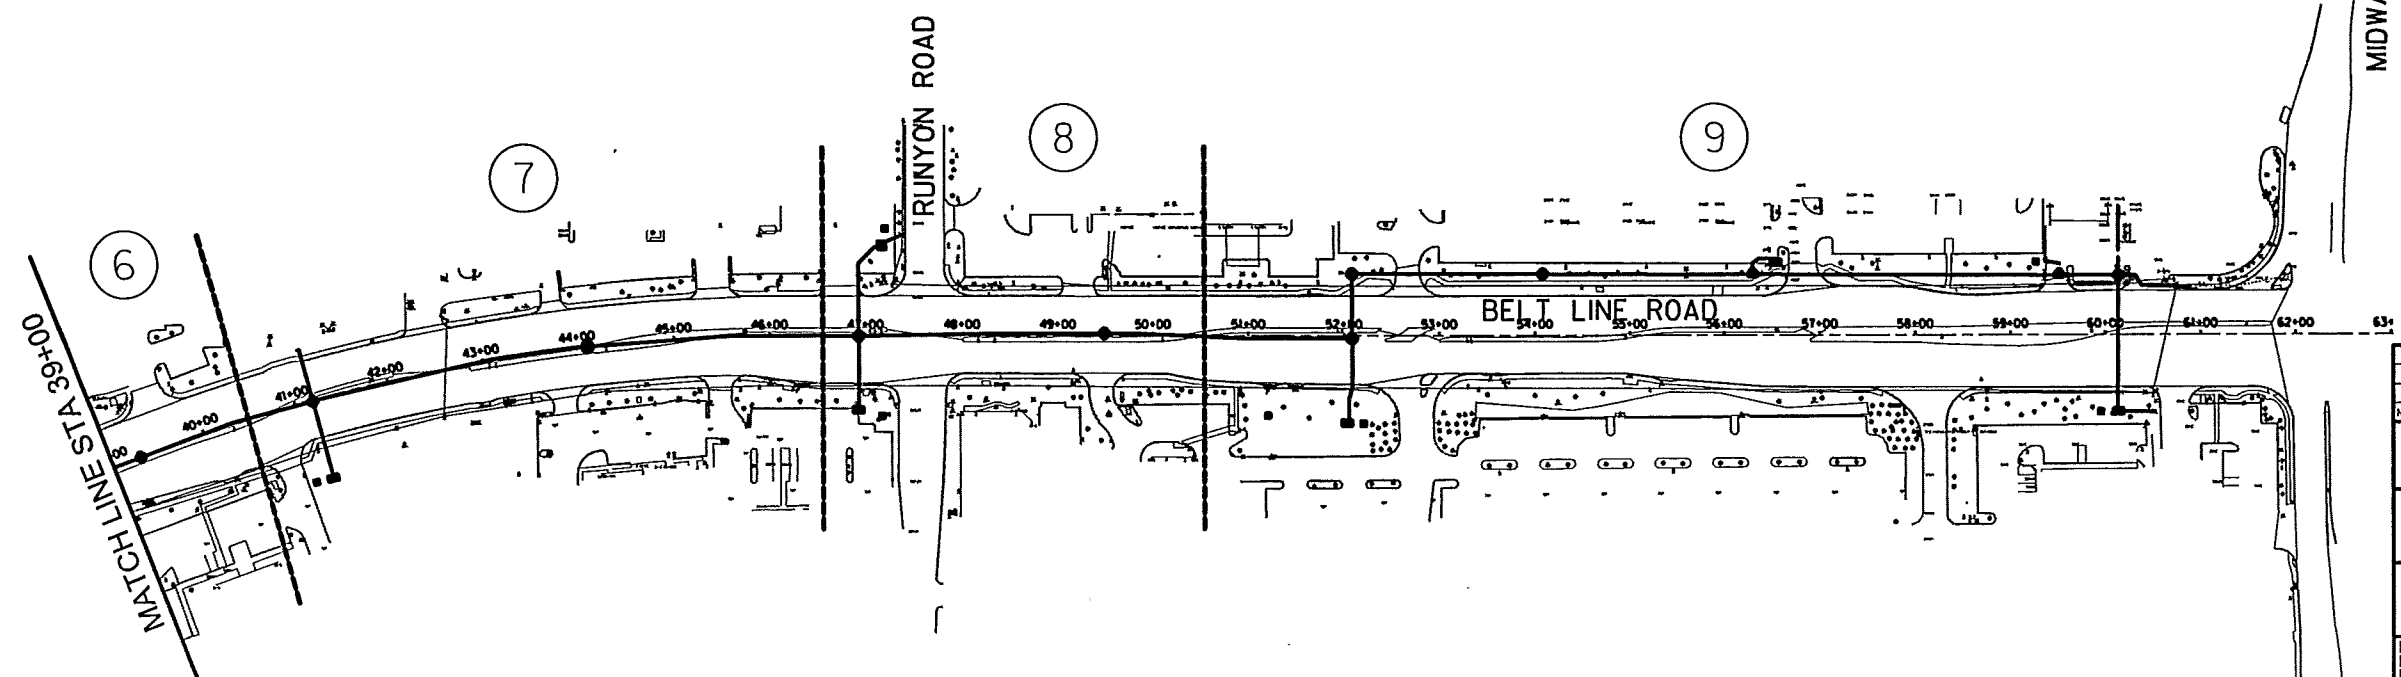

Signature of Registrant
 Date: 10/25/13

FIRM REGISTRATION NUMBER: 312

NO.	REVISION	BY	DATE
TOWN OF ADDISON DALLAS COUNTY, TEXAS			
BELT LINE ROAD UNDERGROUND ELECTRICAL			
SUGGESTED SEQUENCE OF CONSTRUCTION PHASE 1 - UNDERGROUND UTILITIES			
1201 NORTH BOWSER ROAD, RICHARDSON, TEXAS 75081-2276 TEL (214) 346-6200 FAX (214) 739-0095			
PROJECT	DESIGN	DRAWN	DATE
29350	HALFF	HALFF	OCT. 2013
FILE	SHEET		
29350 DUCT BANK 01	SOC-1		