



DOUBLE LEFT TURN LANE DETAIL

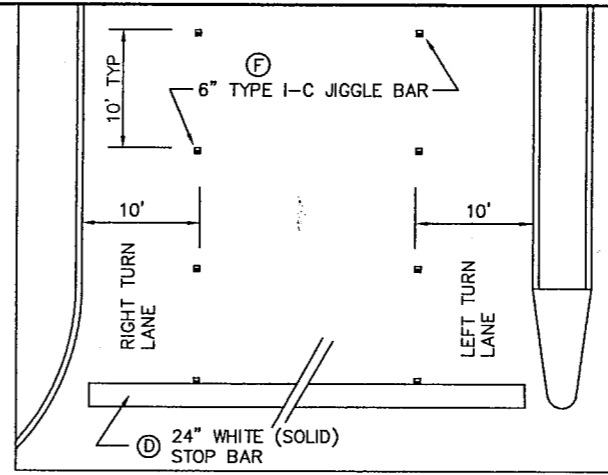



MARKING DETAILS TURN LANES

- NOTES :
1. ALL STRIPING SHALL BE THERMOPLASTIC AND REFLECTIVE.
 2. ALL MARKERS SHALL BE 4". JIGGLE BARS SHALL BE 6"
 3. PROPOSED PAVEMENT MARKINGS SHALL MATCH EXISTING MARKINGS AT LIMITS OF CONSTRUCTION. ALL CONFLICTING MARKINGS SHALL BE COMPLETELY REMOVED.
 4. THE TOWN OF ADDISON WILL PROVIDE SMALL ROADSIDE SIGNS UPON COMPLETION OF CONSTRUCTION.

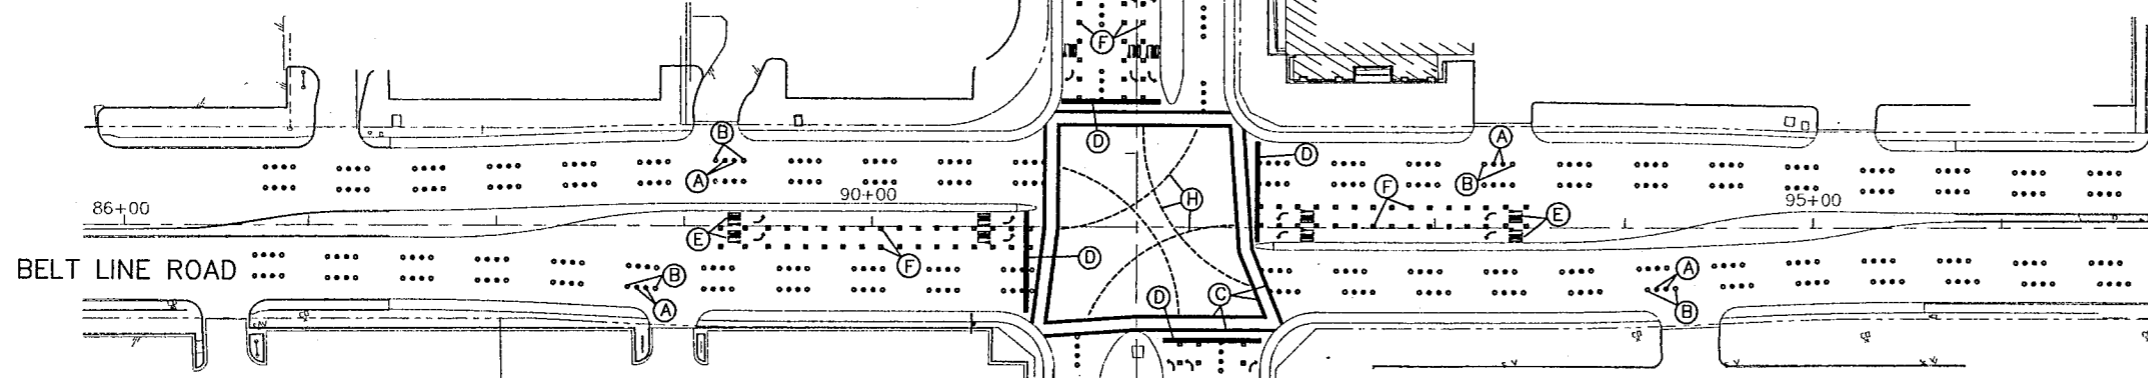

PROPOSED PERMANENT PAVEMENT MARKINGS LEGEND

- A 4" TYPE W MARKER (WHITE NON-REFLEC)(CL C)
- B 4" TYPE I-C MARKER (WHITE REFLEC)(CL B)
- C 12" WHITE (SOLID) STRIPING (TYPE I)
- D 24" WHITE (SOLID) STRIPING (TYPE I)
- E LANE ASSIGNMENT MARKING
- F 6" TYPE I-C JIGGLE BAR (WHITE REFLEC)(CL A)
- H 4" TYPE I WHITE (BROKEN) STRIPING

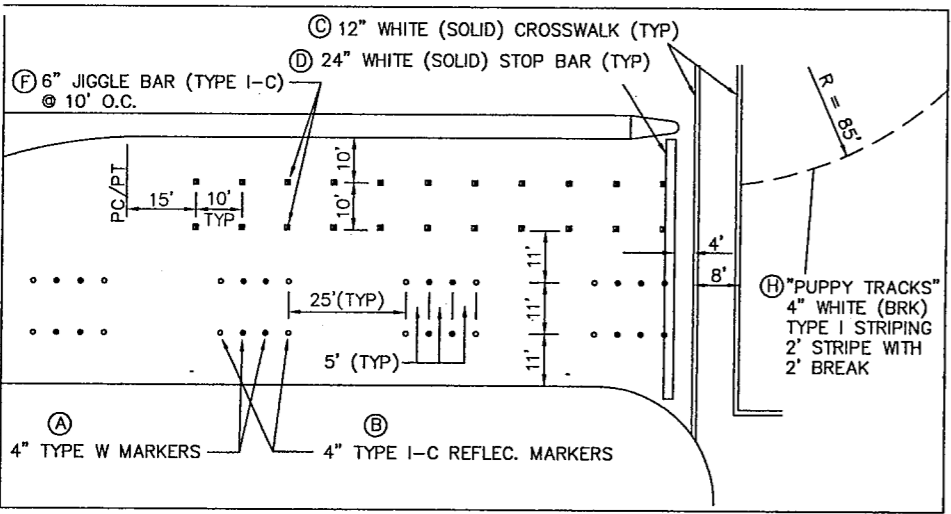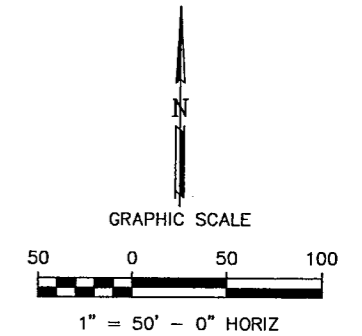

TYPICAL LANE MARKINGS

SHEET 2 OF 2

BARTON-ASCHMAN ASSOCIATES, INC.

PERMANENT PAVEMENT MARKINGS SHEET
 QUORUM DRIVE AT BELT LINE ROAD
 ADDISON, TEXAS

REVISION	DATE	FED. ROAD DIST. No.	FEDERAL AID PROJECT No.	SHEET No.
		6	CM 97 (449)	35
		STATE	STATE DIST.	COUNTY
		TEXAS	DALLAS	DALLAS
		CONT.	SECT.	JOB
		8050	18	034
		HIGHWAY No.		
		BELT LINE RD		
DESIGNED BY:	R.A.Y.			
DRAWN BY:	B.A.A.			
CHECKED BY:	L.M.P.	BA FILE NAME :		

