
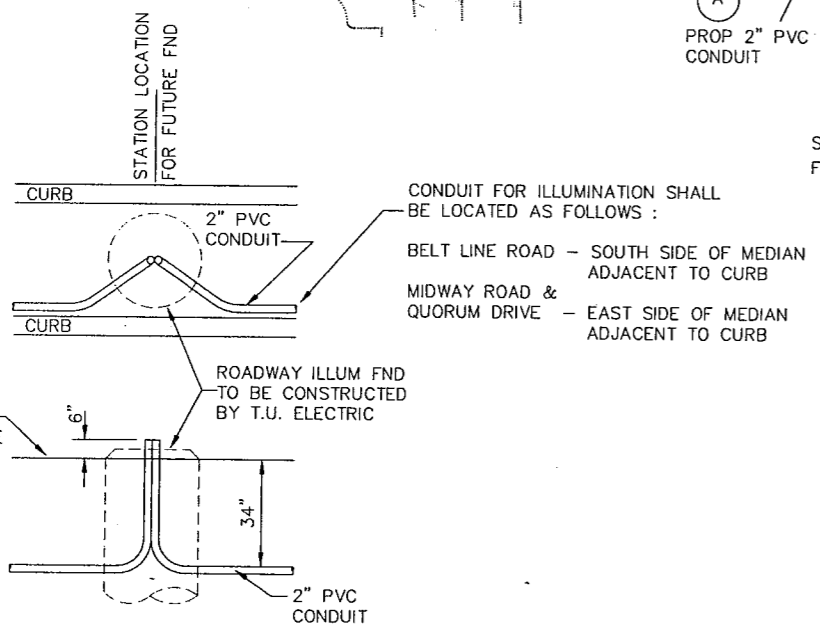


- LEGEND :
- ⊙ EXIST. RDWY ILLUMINATION (STREET LIGHT)
  - PROPOSED FOUNDATION FOR ROADWAY ILLUMINATION ASSEMBLY (TYPE A)(30" DRILL SHAFT)
  - PROPOSED CONDUIT (PVC)(SCH 40)(2")

- NOTES:
1. FUTURE ROADWAY ILLUMINATION FOUNDATIONS ARE TO BE CENTERED BETWEEN THE BACKS OF CURB EXCEPT AS NOTED HEREON.
  2. TU ELECTRIC WILL REMOVE EXISTING ROADWAY ILLUMINATION POLES (STREET LIGHTS) WHERE NECESSARY. CONTACT TU ELECTRIC (888-1313) TO COORDINATE REMOVALS.
  3. TU ELECTRIC WILL INSTALL ROADWAY ILLUMINATION POLES (STREET LIGHTS) ON FOUNDATIONS TO BE CONSTRUCTED BY TU ELECTRIC.
  4. TU ELECTRIC WILL FURNISH AND INSTALL WIRING IN THE CONDUITS AND ENERGIZE THE CIRCUITS.
  5. CONTRACTOR SHALL INSTALL 2" PVC CONDUIT IN LOCATIONS AS SHOWN HEREON AND SHALL TERMINATE CONDUIT AT FUTURE ILLUMINATION FOUNDATIONS AS SHOWN ON THE CONDUIT TERMINATION DETAIL AND AT THE STATIONS SHOWN HEREON.
  6. ALL CONDUIT TO BE 2" PVC SCHEDULE 40 GRAY ELECTRICAL CONDUIT.
  7. PULL STRINGS SHALL BE PROVIDED IN ALL CONDUITS.
  8. CONDUIT EMBEDMENT SHALL BE 2" OF SAND WITH 6" OF SAND COVER, THEN SOIL BACKFILL.
  9. TU ELECTRIC WILL DETERMINE THE LOCATIONS AND TYPE OF SERVICE FOR THE ROADWAY ILLUMINATION.
  10. THE TOWN OF ADDISON WILL FURNISH AND INSTALL SMALL ROADSIDE SIGNS AND STREET NAME SIGNS.

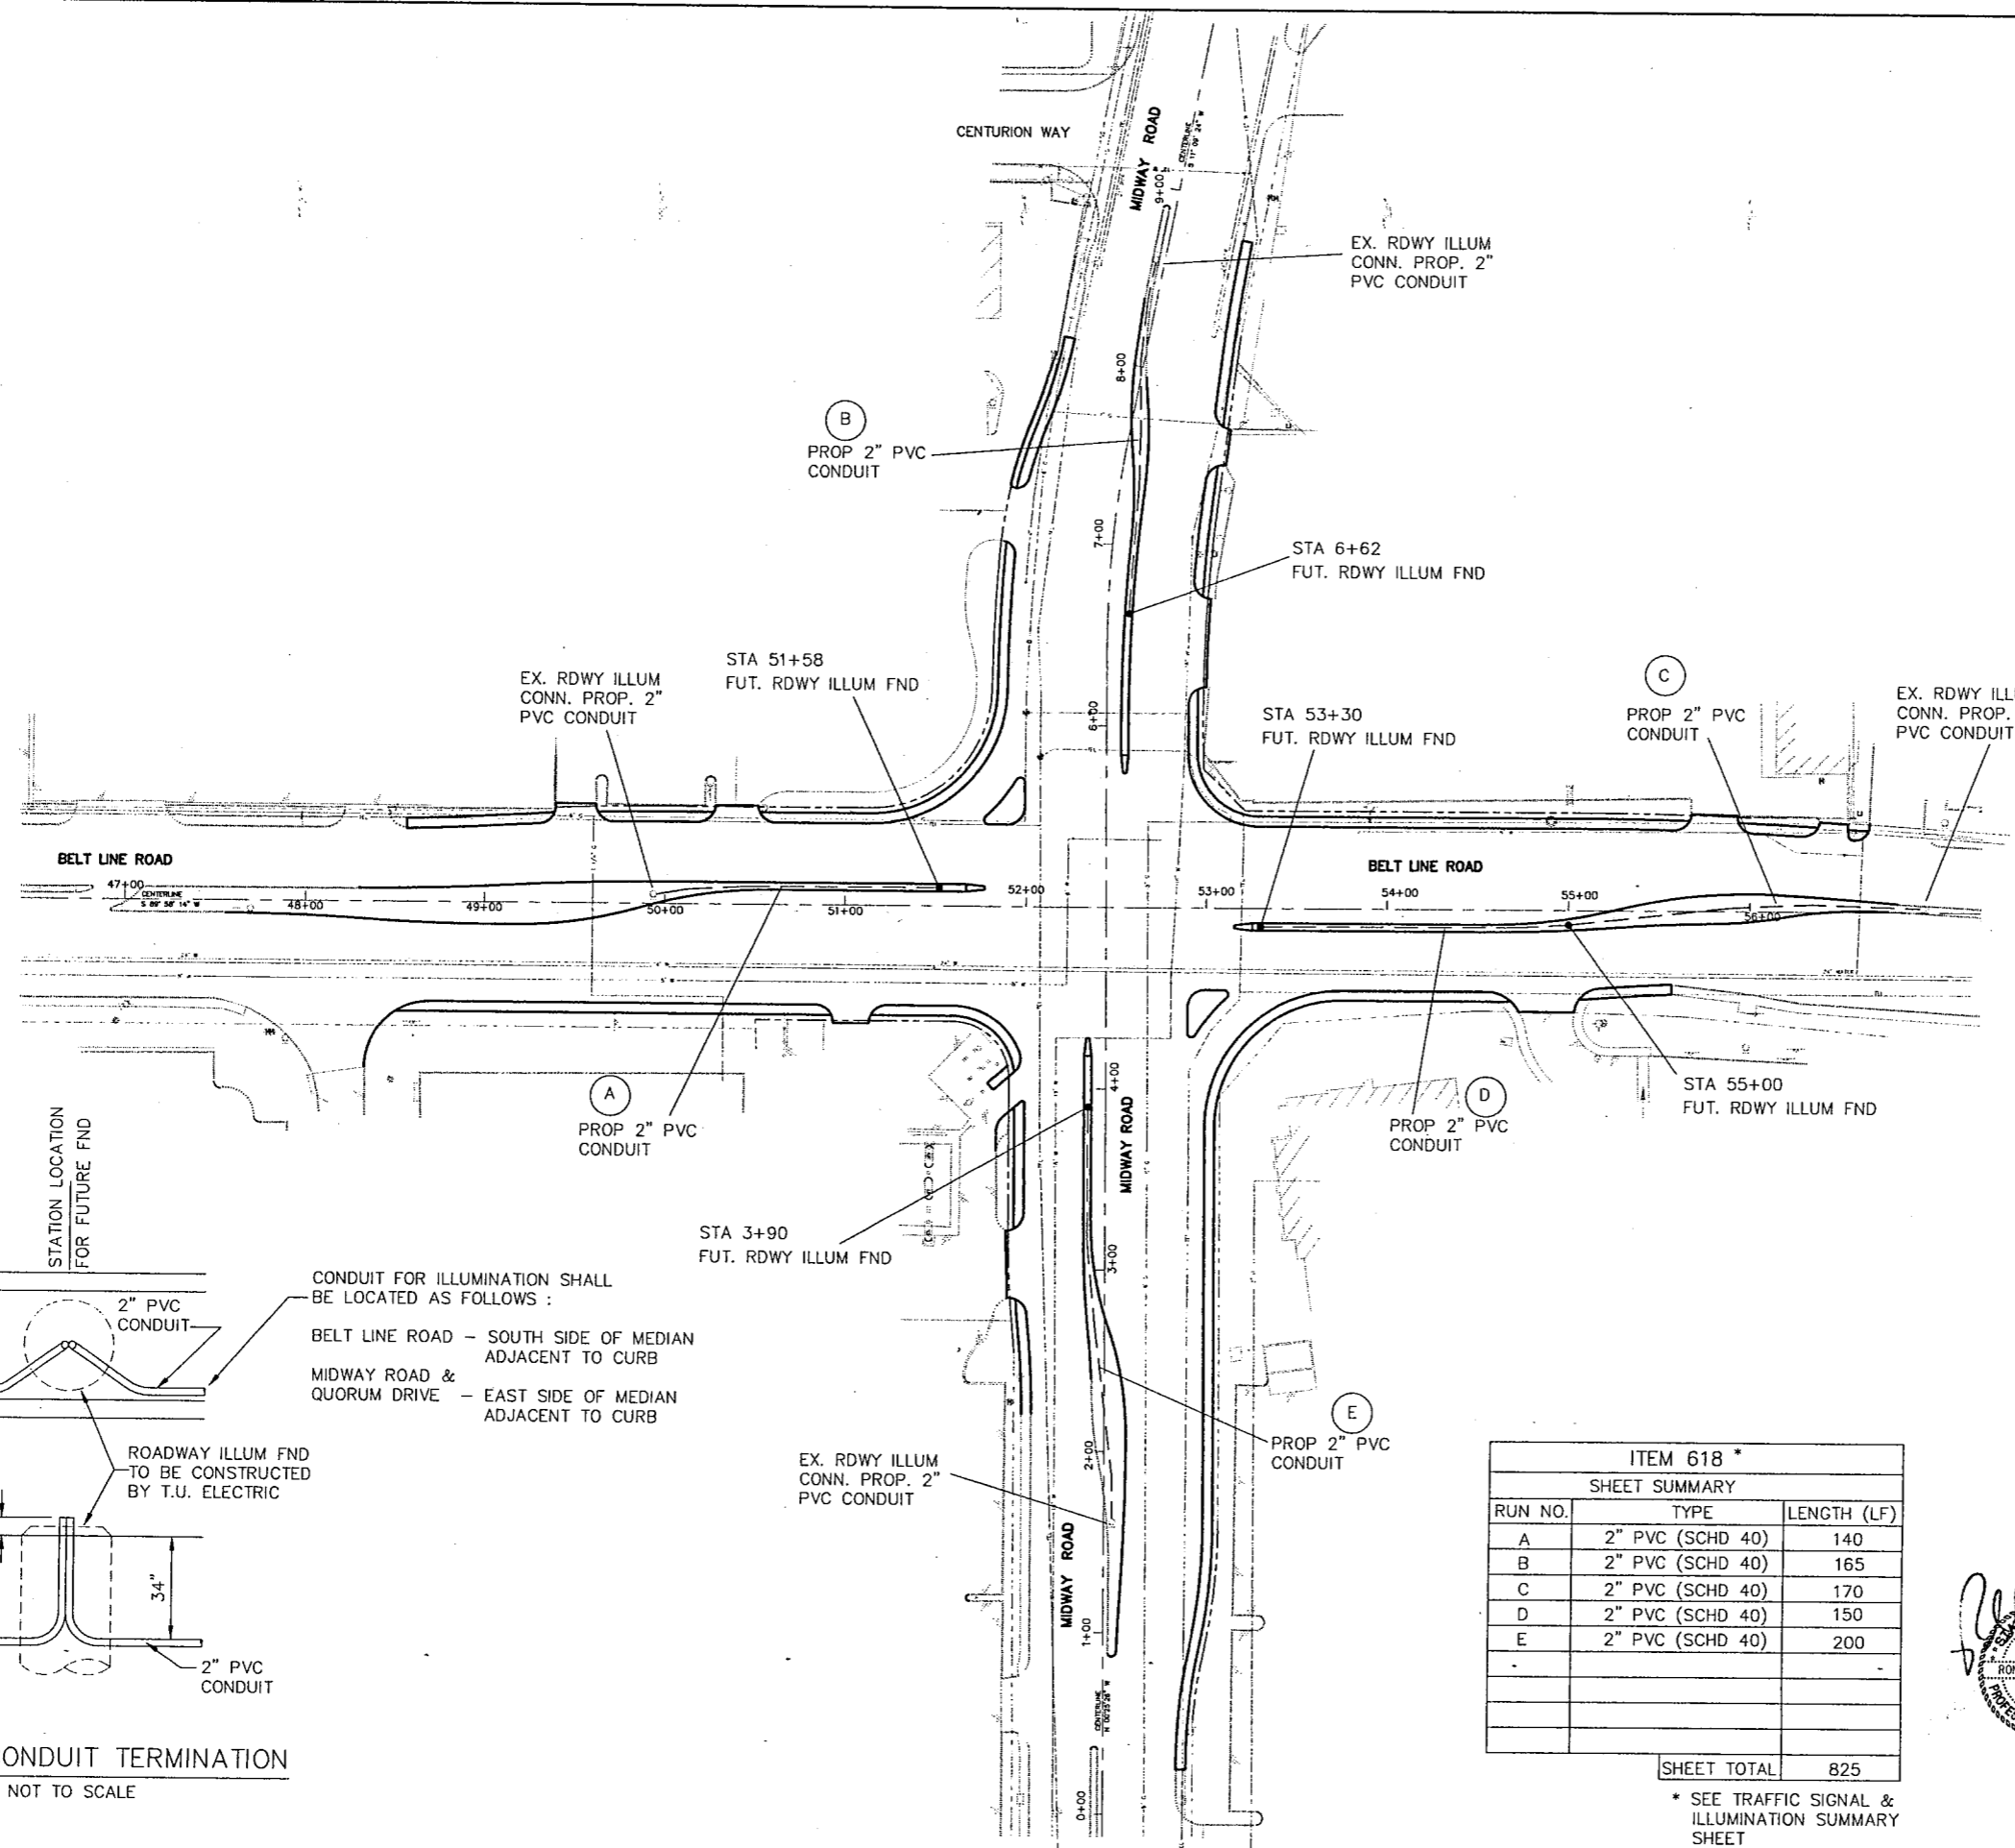

CONDUIT FOR ILLUMINATION SHALL BE LOCATED AS FOLLOWS :

BELT LINE ROAD - SOUTH SIDE OF MEDIAN ADJACENT TO CURB


MIDWAY ROAD & QUORUM DRIVE - EAST SIDE OF MEDIAN ADJACENT TO CURB

TYPICAL CONDUIT TERMINATION  
NOT TO SCALE

ITEM 618 *		
SHEET SUMMARY		
RUN NO.	TYPE	LENGTH (LF)
A	2" PVC (SCHD 40)	140
B	2" PVC (SCHD 40)	165
C	2" PVC (SCHD 40)	170
D	2" PVC (SCHD 40)	150
E	2" PVC (SCHD 40)	200
SHEET TOTAL		825

\* SEE TRAFFIC SIGNAL & ILLUMINATION SUMMARY SHEET

SHEET 1 OF 2

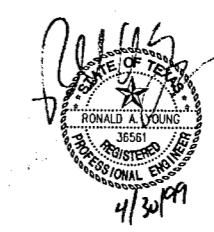

ROADWAY ILLUMINATION PLAN				
BELT LINE ROAD				
STA 47+55.63 TO 56+81.18				
ADDISON TRANSIT PASS				
Texas Department of Transportation		DART		
REVISION	DATE	FED. ROAD DIV. No.	FEDERAL AID PROJECT NO.	SHEET No.
		6	CM 97 (449)	39
		STATE	STATE DIST.	COUNTY
		TEXAS	DALLAS	DALLAS
		CONT.	SECT.	JOB
		8050	18	034
DESIGNED BY:	R.A.Y.	HIGHWAY No.		
DRAWN BY:	B.A.A.	BELT LINE RD		
CHECKED BY:	L.M.P.	BA FILE NAME :		