


BASE MOUNTED CONTROLLER CABINET FOUNDATION DETAILS

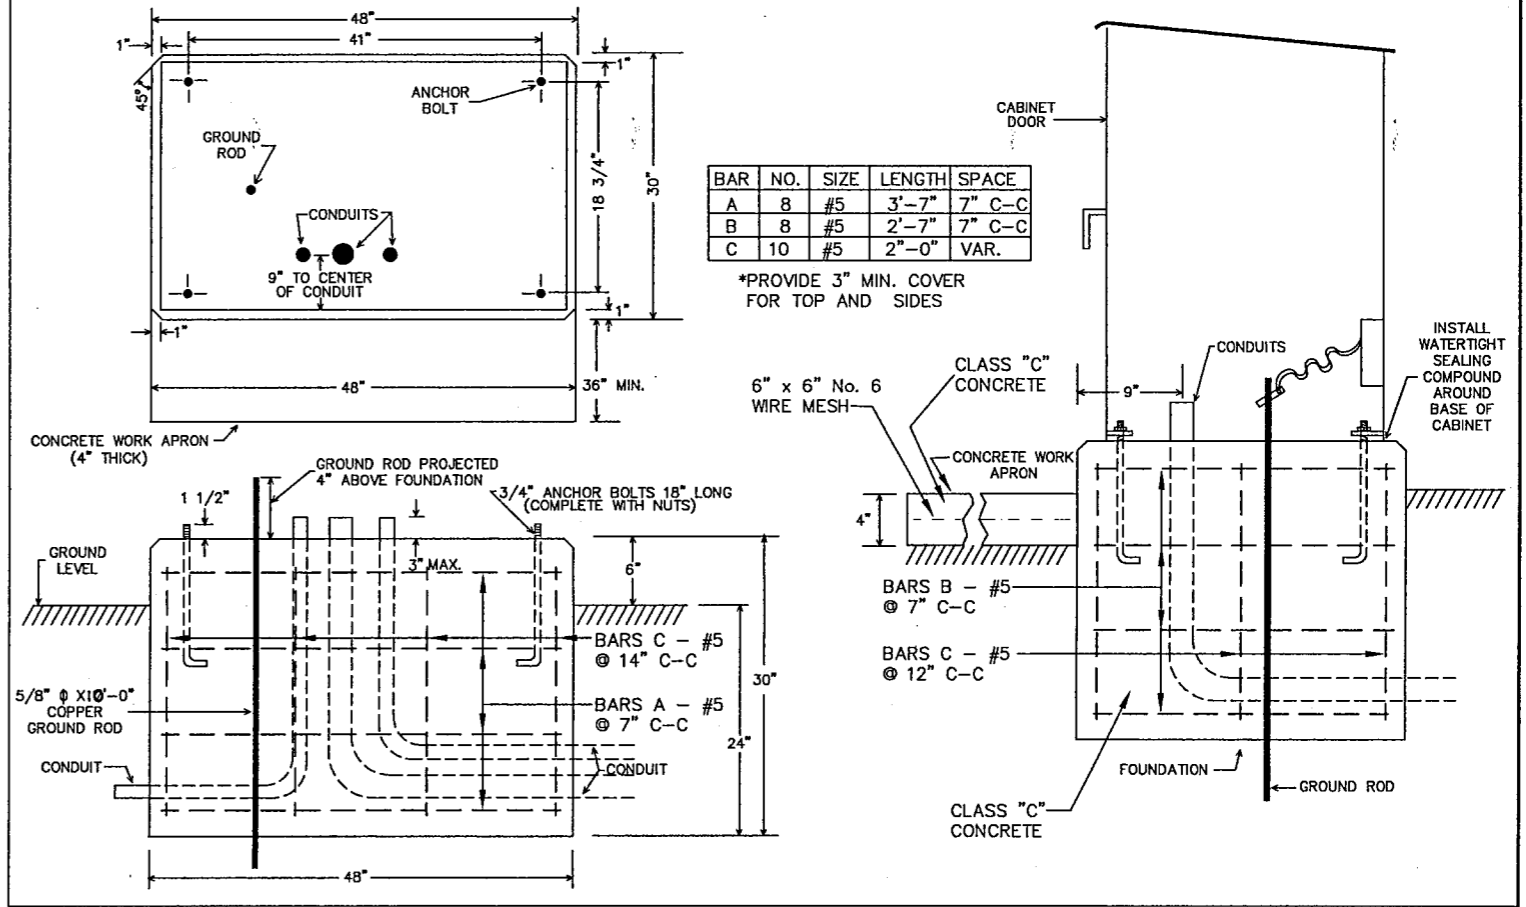

BARTON-ASCHMAN ASSOCIATES, INC.

TRAFFIC SIGNAL DETAILS				
ADDISON TRANSIT PASS ADDISON, TEXAS				
Texas Department of Transportation © 1999		DART		
REVISION	DATE	FED. ROAD DIV. No.	FEDERAL AID PROJECT No.	SHEET No.
		6	CM 97 (449)	46
		STATE	STATE DIST.	COUNTY
		TEXAS	DALLAS	DALLAS
DESIGNED BY: R.A.Y.		CONT.	SECT.	JOB
DRAWN BY: B-A		8050	18	034
CHECKED BY: L.M.P.		BA FILE NAME :		

