


DISCLAIMER: The use of this standard is governed by the Texas Engineering Practice Act. No warranty of any kind is made by TxDOT for any purpose whatsoever. TxDOT assumes no responsibility for the conversion of this standard to other formats or for incorrect results or damages resulting from its use.

ACC: d48Rp1q;/usr/d48251/ LV=1.2 for English 1,3 for Metric

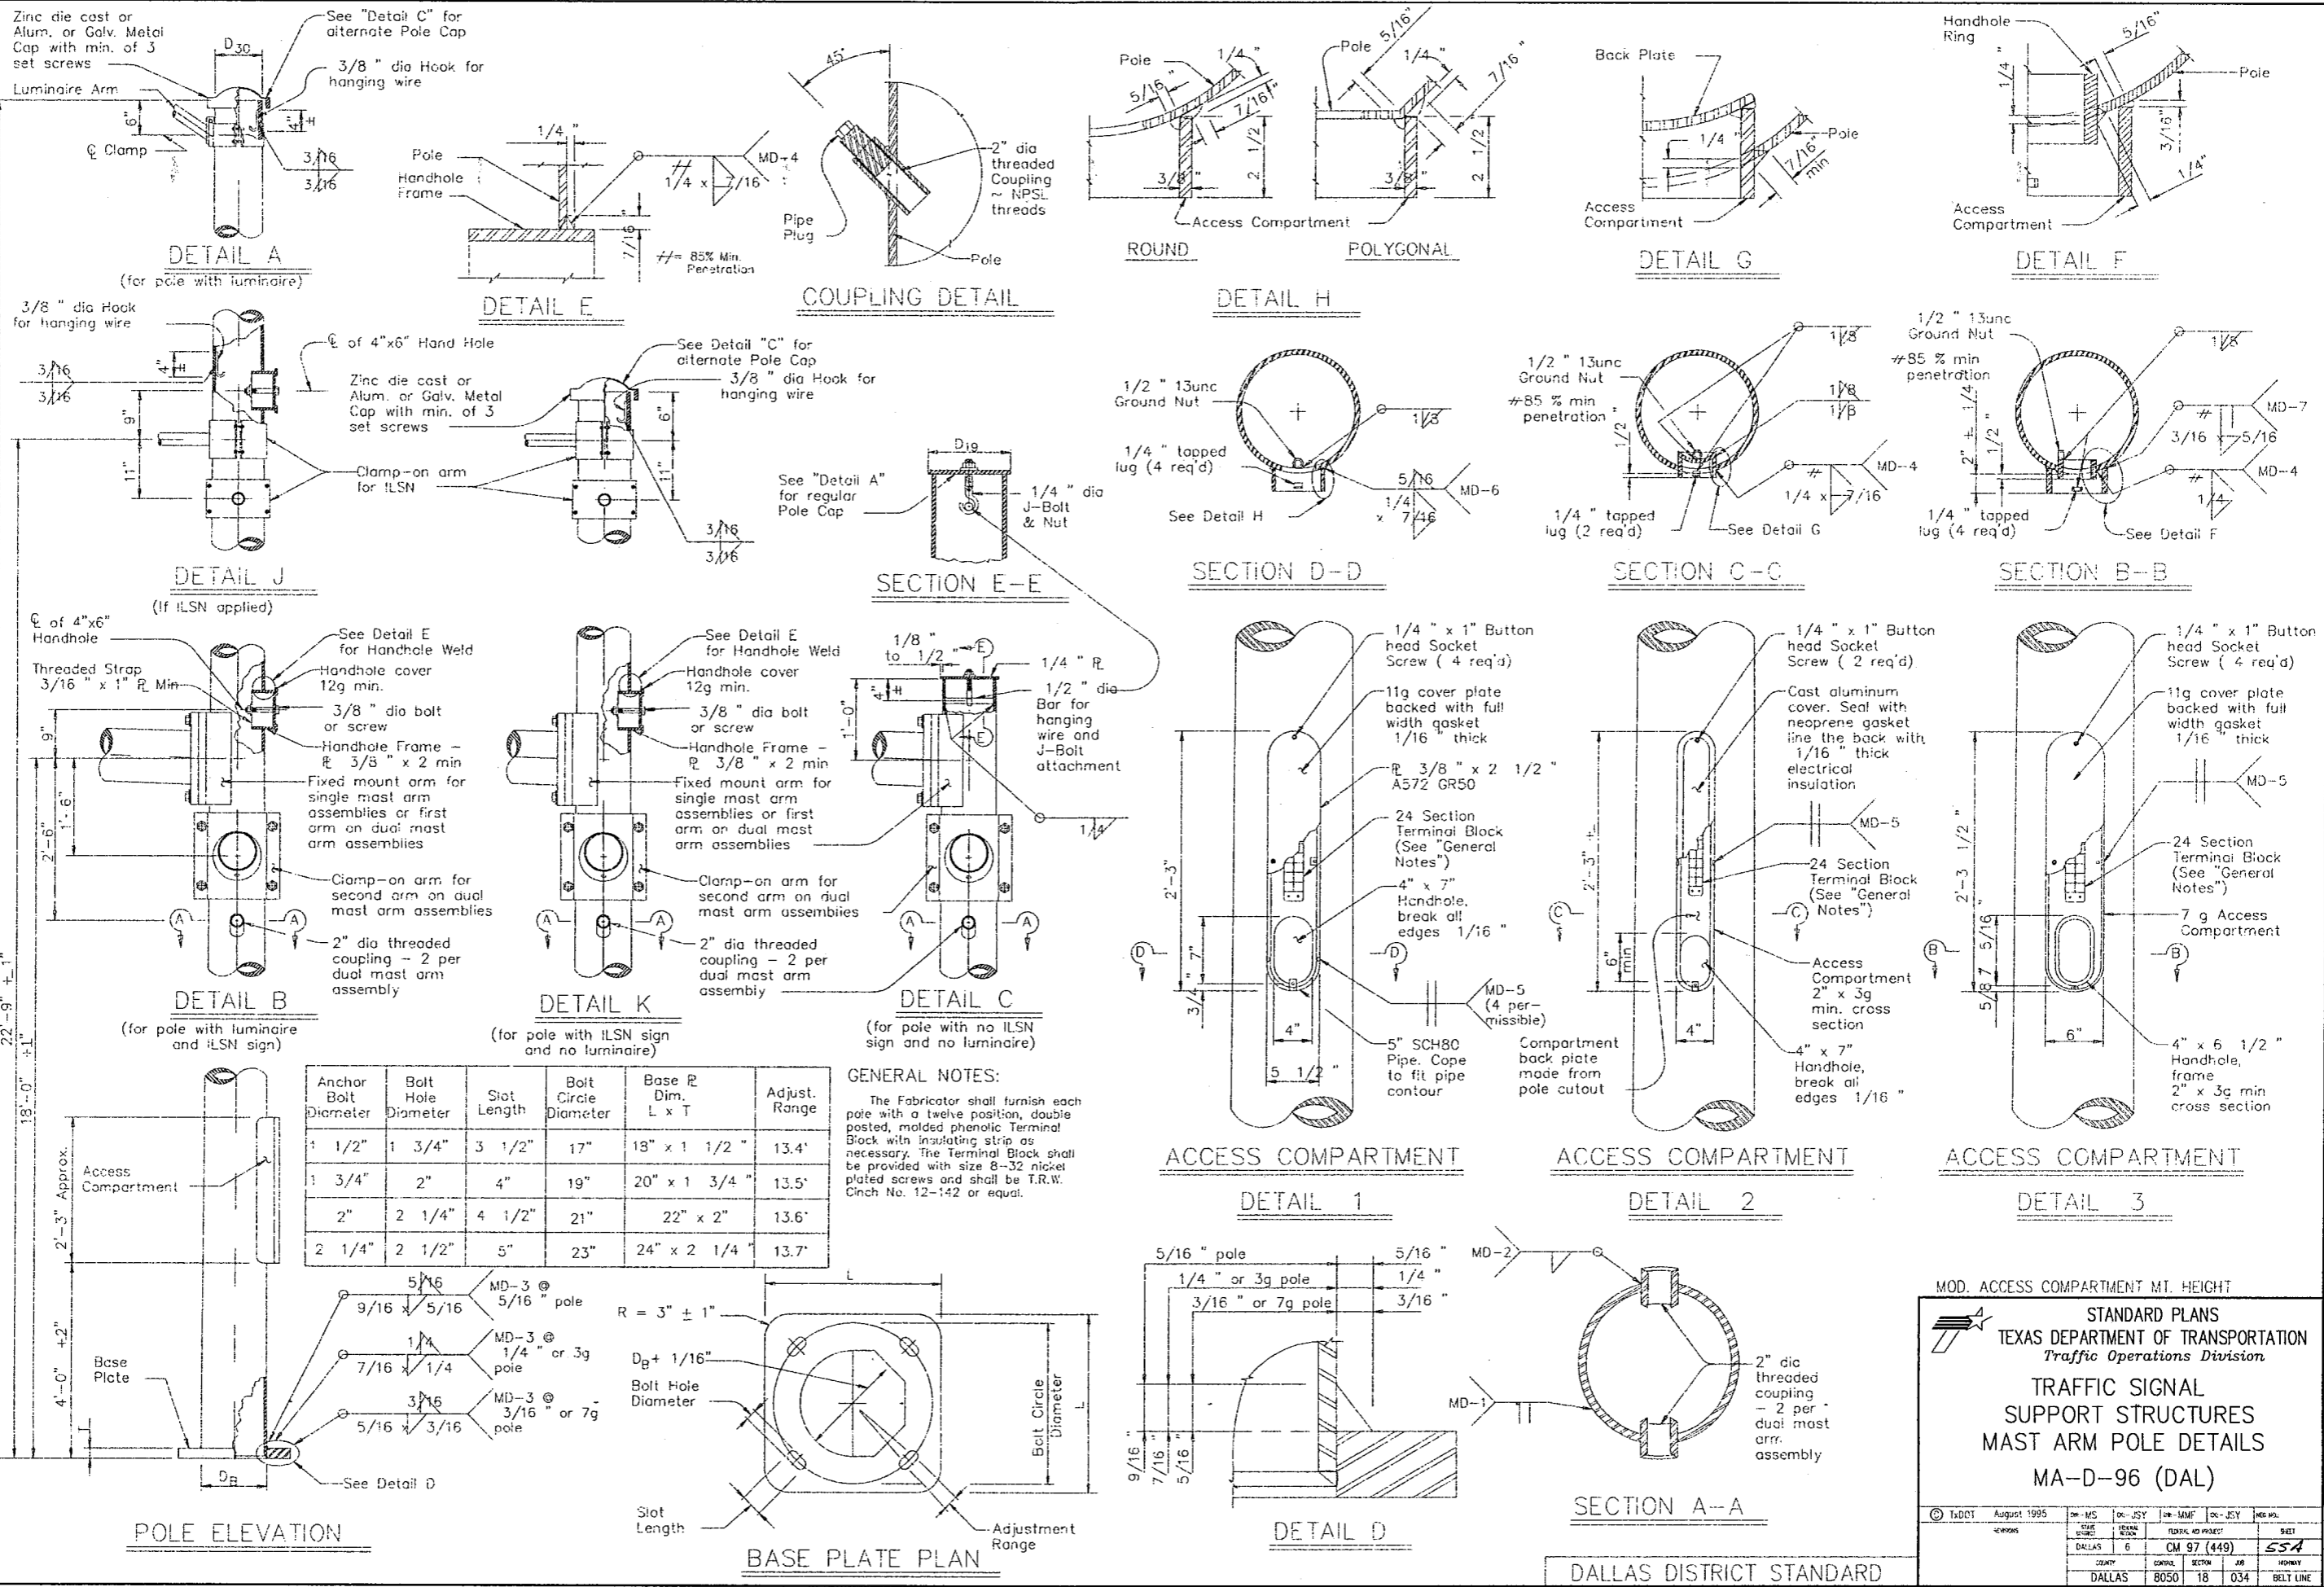

Anchor Bolt Diameter	Bolt Hole Diameter	Slot Length	Bolt Circle Diameter	Base R Dim. L x T	Adjust. Range
1 1/2"	1 3/4"	3 1/2"	17"	18" x 1 1/2"	13.4"
1 3/4"	2"	4"	19"	20" x 1 3/4"	13.5"
2"	2 1/4"	4 1/2"	21"	22" x 2"	13.6"
2 1/4"	2 1/2"	5"	23"	24" x 2 1/4"	13.7"

MOD. ACCESS COMPARTMENT MT. HEIGHT

STANDARD PLANS  
 TEXAS DEPARTMENT OF TRANSPORTATION  
 Traffic Operations Division

TRAFFIC SIGNAL  
 SUPPORT STRUCTURES  
 MAST ARM POLE DETAILS  
 MA-D-96 (DAL)

© TxDOT August 1995

DATE	BY	CHKD	APP'D	REV
DALLAS	6	CM 97 (449)	SSA	
COUNTY	CITY	SECTION	JOB	ROUTE
DALLAS	BOSCO	18	034	BELT LINE