


**TRAFFIC BUTTONS
(NON-REFLECTORIZED)**

NOTE: Minimum area of markers shall be not less than 12.5 square inches.
Either shape may be used but the same shape shall be used through out the project.

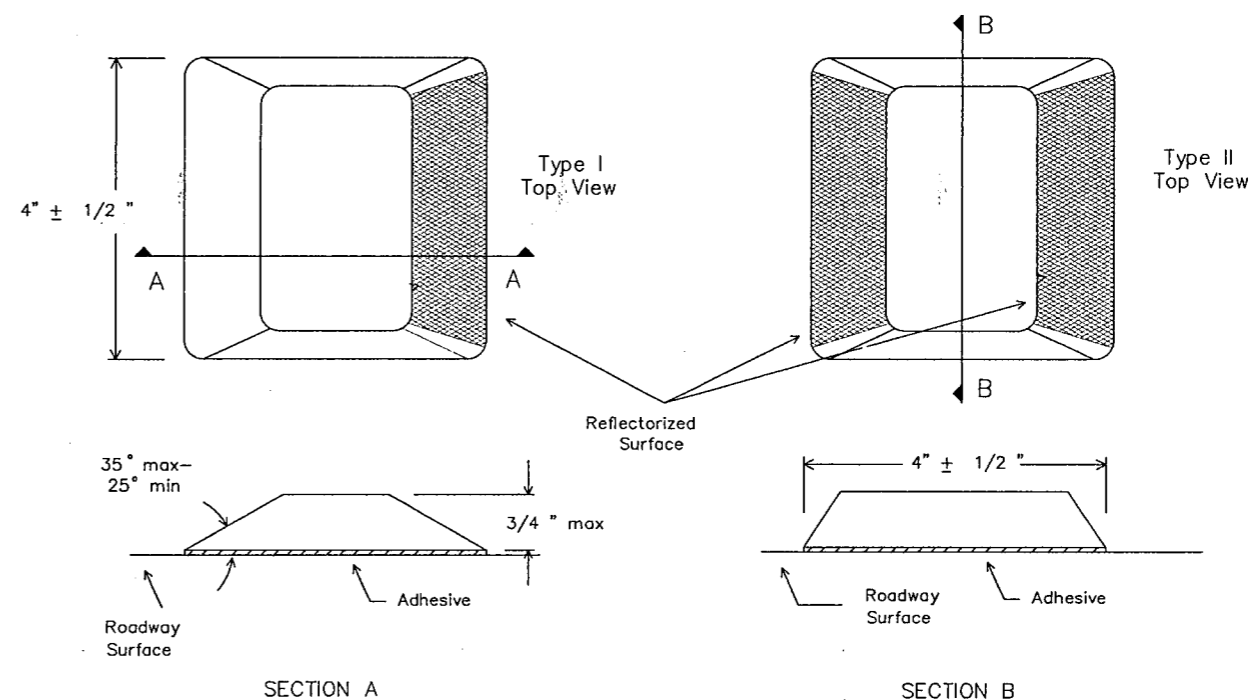

**RAISED PAVEMENT MARKERS
(REFLECTORIZED)**

SPECIFICATION REFERENCE TABLE
MATERIALS AND TEST SPECIFICATIONS (D-9)

JIGGLE BAR TILE	D-9-4100
PAVEMENT MARKERS (REFLECTORIZED)	D-9-4200
TRAFFIC BUTTONS	D-9-4300
BITUMINOUS ADHESIVE	D-9-6130


GENERAL NOTES:

RAISED PAVEMENT MARKERS (RPMs) MAY CONSIST OF TRAFFIC BUTTONS, PAVEMENT MARKERS AND/OR JIGGLE BAR TILES. PAVEMENT SURFACE SHALL BE PREPARED AND CLEANED SUBJECT TO APPROVAL OF THE ENGINEER BEFORE ADHESIVE AND RPMs ARE PLACED.

JIGGLE BARS SHALL BE ORIENTED PERPENDICULAR TO ROADWAY. JIGGLE BARS SHALL ALSO BE PLACED AT SUCH OTHER LOCATIONS AS SHOWN IN PLANS OR AS DIRECTED BY THE ENGINEER.


MARKERS, BUTTONS AND JIGGLE BAR TILES SHOWN ARE FOR ILLUSTRATION PURPOSES ONLY AND NOT INTENDED TO SPECIFY ANY PARTICULAR PRODUCT. ALL PAVEMENT MARKERS PROVIDED SHALL BE OF THE SAME MANUFACTURER.

ALL DIMENSIONS ARE ± 1/8" UNLESS OTHERWISE NOTED.

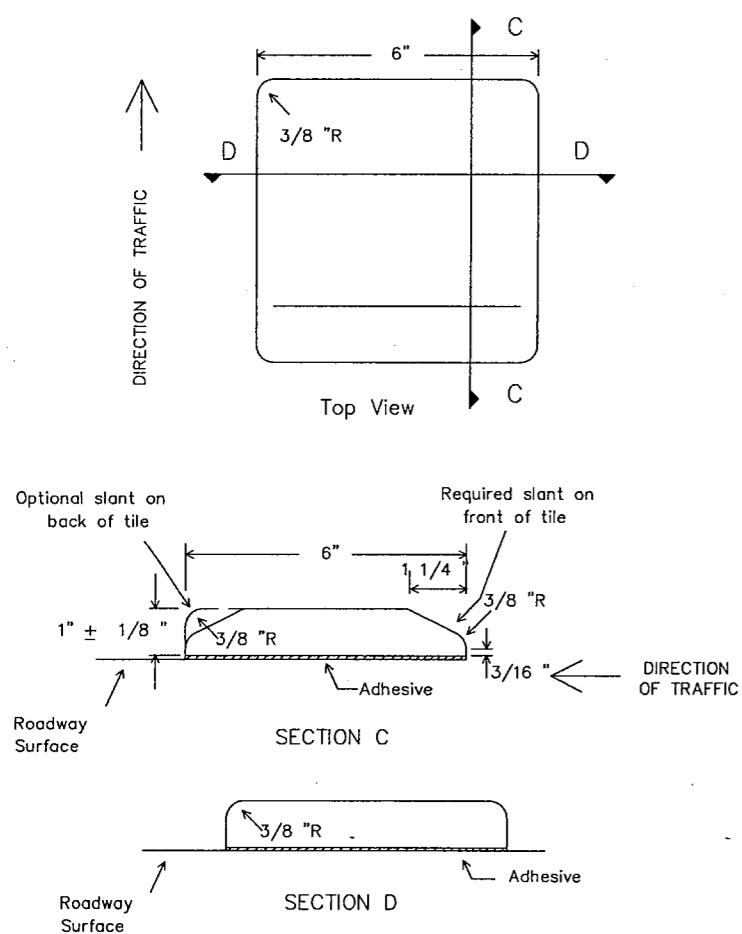

**JIGGLE BAR TILES
(NON-REFLECTORIZED)**

"Jiggle Bars" consist of a number of Jiggle Bar Tiles placed in a linear configuration.

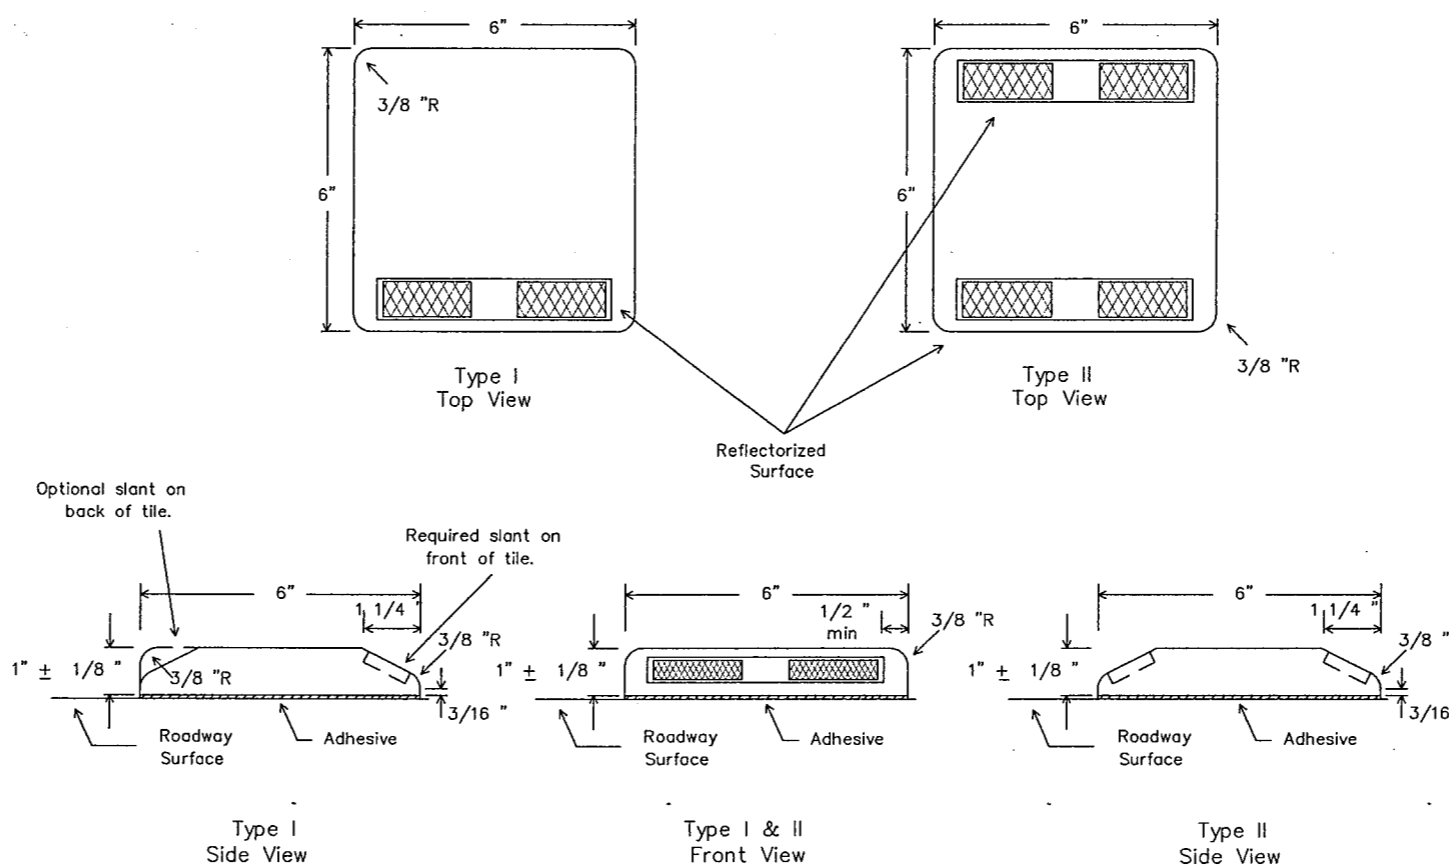

**JIGGLE BAR TILES
(REFLECTORIZED)**

STANDARD PLANS
TEXAS DEPARTMENT OF TRANSPORTATION
Traffic Operations Division

**RAISED PAVEMENT MARKERS
REFLECTIVE PAVEMENT MARKERS,
TRAFFIC BUTTONS &
JIGGLE BAR TILE
RPM(1)-92**

DATE: JANUARY 1981	DN-LR	OC-	DR-DN	OC-	REG NO.:
REVISIONS	STATE DISTRICT	FEDERAL REGION	FEDERAL AID PROJECT NO.	SHEET	
2-82 10-86	DALLAS	6	CM 97 (449)	61	
7-85 12-90	COUNTY	CONTROL SECTION	JOB	HIGHWAY	
11-85 4-92	DALLAS	8050	18	034	BELT LINE
7-86					

LEVELS RECALCULATED
 1 2 3 4 5 6
 7 8 9 10 11 12
 13 14 15 16 17 18 19 20 21 22
 23 24 25 

DN: LR
 CK: CW
 DW: DN
 CK: MT
 FILE:

DATE: 10/11/21
 AC: 12/24
 FILE: