


DISCLAIMER
The use of this standard is governed by the "Texas Engineering Practice Act". No warranty of any kind is made by TxDOT for any purpose whatsoever. TxDOT assumes no responsibility for the conversion of this standard to other formats or for incorrect results or damages resulting from its use.

LEADS DISPLAYED
DATE: 12/14/98
DN: 10/17/98
OK: 10/17/98
DW: 10/17/98
CK: 10/17/98
ACC: 10/17/98
FILE: 10/17/98

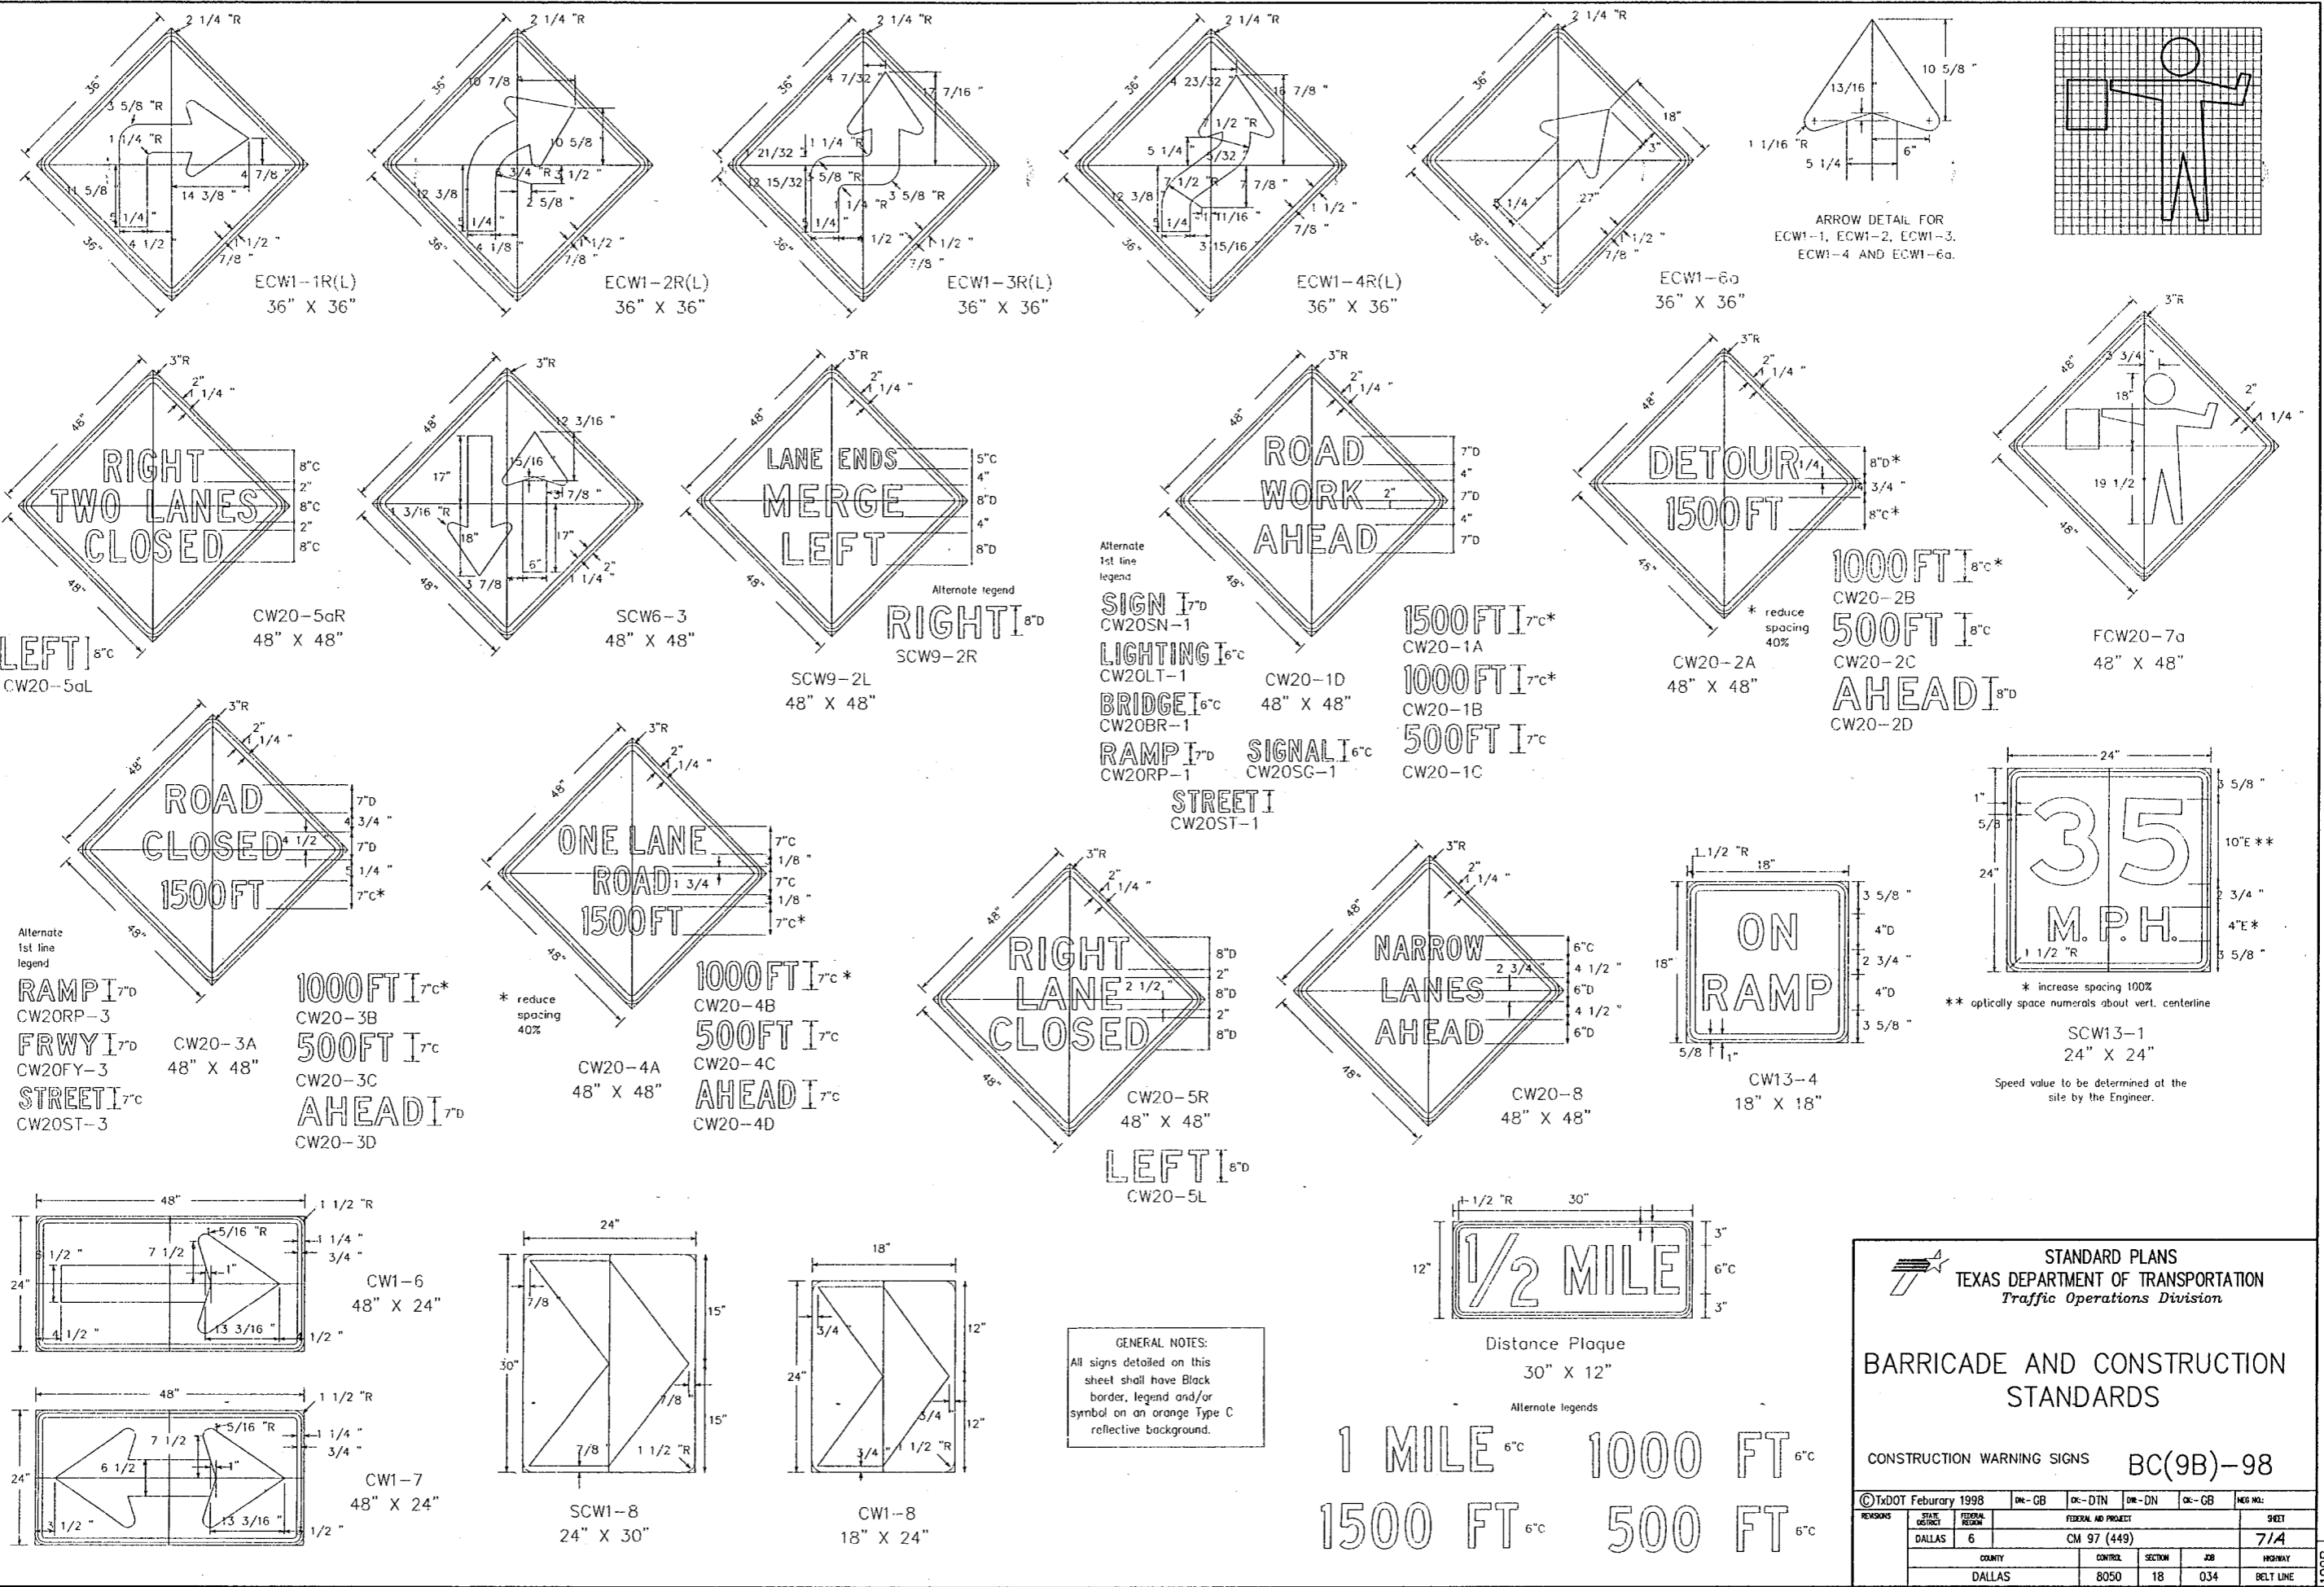

STANDARD PLANS
TEXAS DEPARTMENT OF TRANSPORTATION
Traffic Operations Division

BARRICADE AND CONSTRUCTION STANDARDS

CONSTRUCTION WARNING SIGNS BC(9B)-98

REVISIONS	DATE	BY	DESCRIPTION

STATE OFFICE	FEDERAL REGION	FEDERAL AID PROJECT	SHEET
DALLAS 6		CM 97 (449)	7/4
COUNTY	CONTROL	SECTION	JOB
DALLAS	8050	18	034

109B