
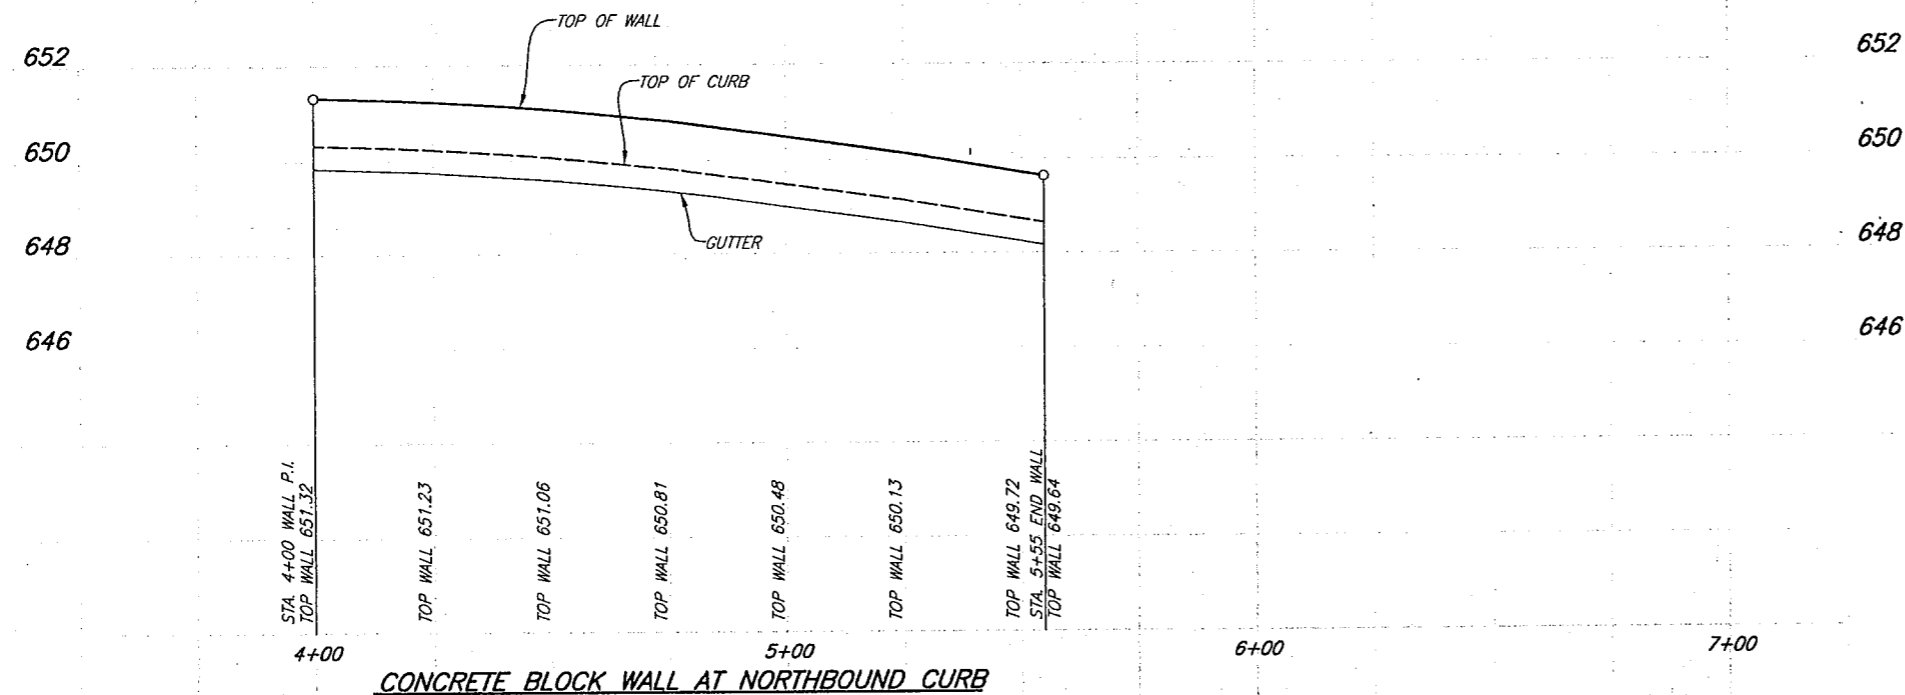



15/30/00 EWH 2000131-04.DWG

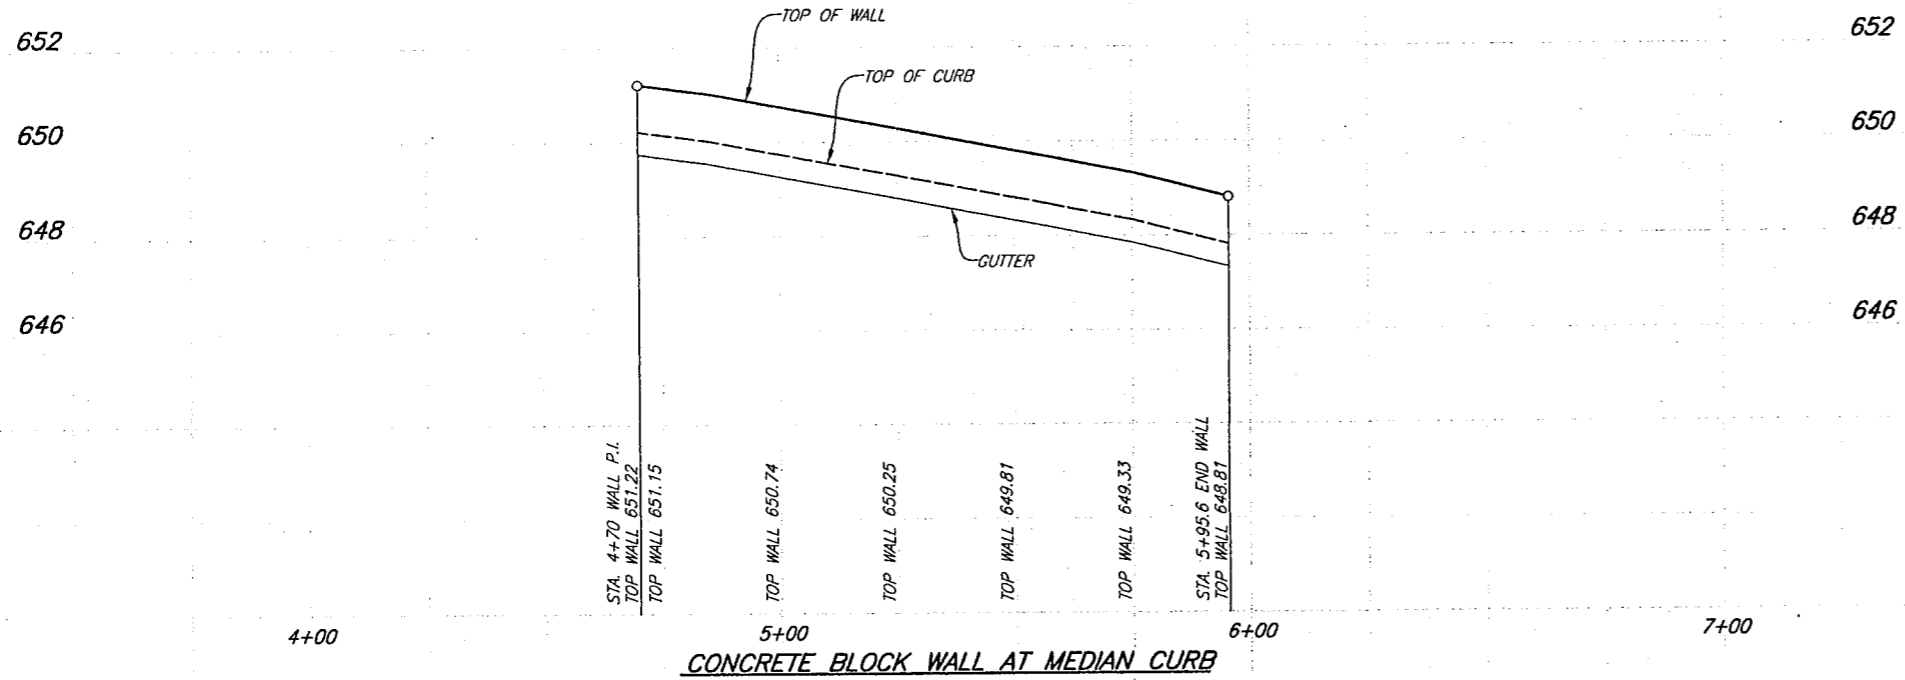

BENCHMARK:  
 "□" CUT ON THE NORTH END OF A  
 CONCRETE RETAINING WALL ON THE EAST  
 SIDE OF QUORUM DRIVE AT THE NORTHWEST  
 CORNER OF THE MARTIOT HOTEL APPROX.  
 900' SOUTH OF THE INTERSECTION ON BELT  
 LINE AND QUORUM DRIVE.  
 ELEV. 649.13

These plans and related specifications  
 were prepared for construction of this  
 site for project only. Reuse of these  
 documents is not permitted without  
 written authorization of Shimek, Jacobs  
 & Finklea, L.L.P.

THESE DOCUMENTS ARE FOR  
 BIDDING, CONSTRUCTION,  
 AND PERMIT PURPOSES.  
*John W. Birkhoff*  
 DATE: 5/21/00

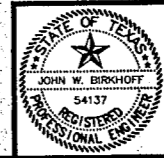

CITY OF ADDISON, TEXAS			
QUORUM DRIVE / BELT LINE ROAD CONCRETE BLOCK RETAINING WALL PROFILES			
SHIMEK, JACOBS & FINKLEA, L.L.P. CONSULTING ENGINEERS Dallas, Texas			
DESIGNED BY: J.W.B.	PROJECT: 2000-131	SHEET NO. 49D	
DRAWN BY: E.W.H.	DATE: MAY 2000	OF 7 SHEETS	