




3+75

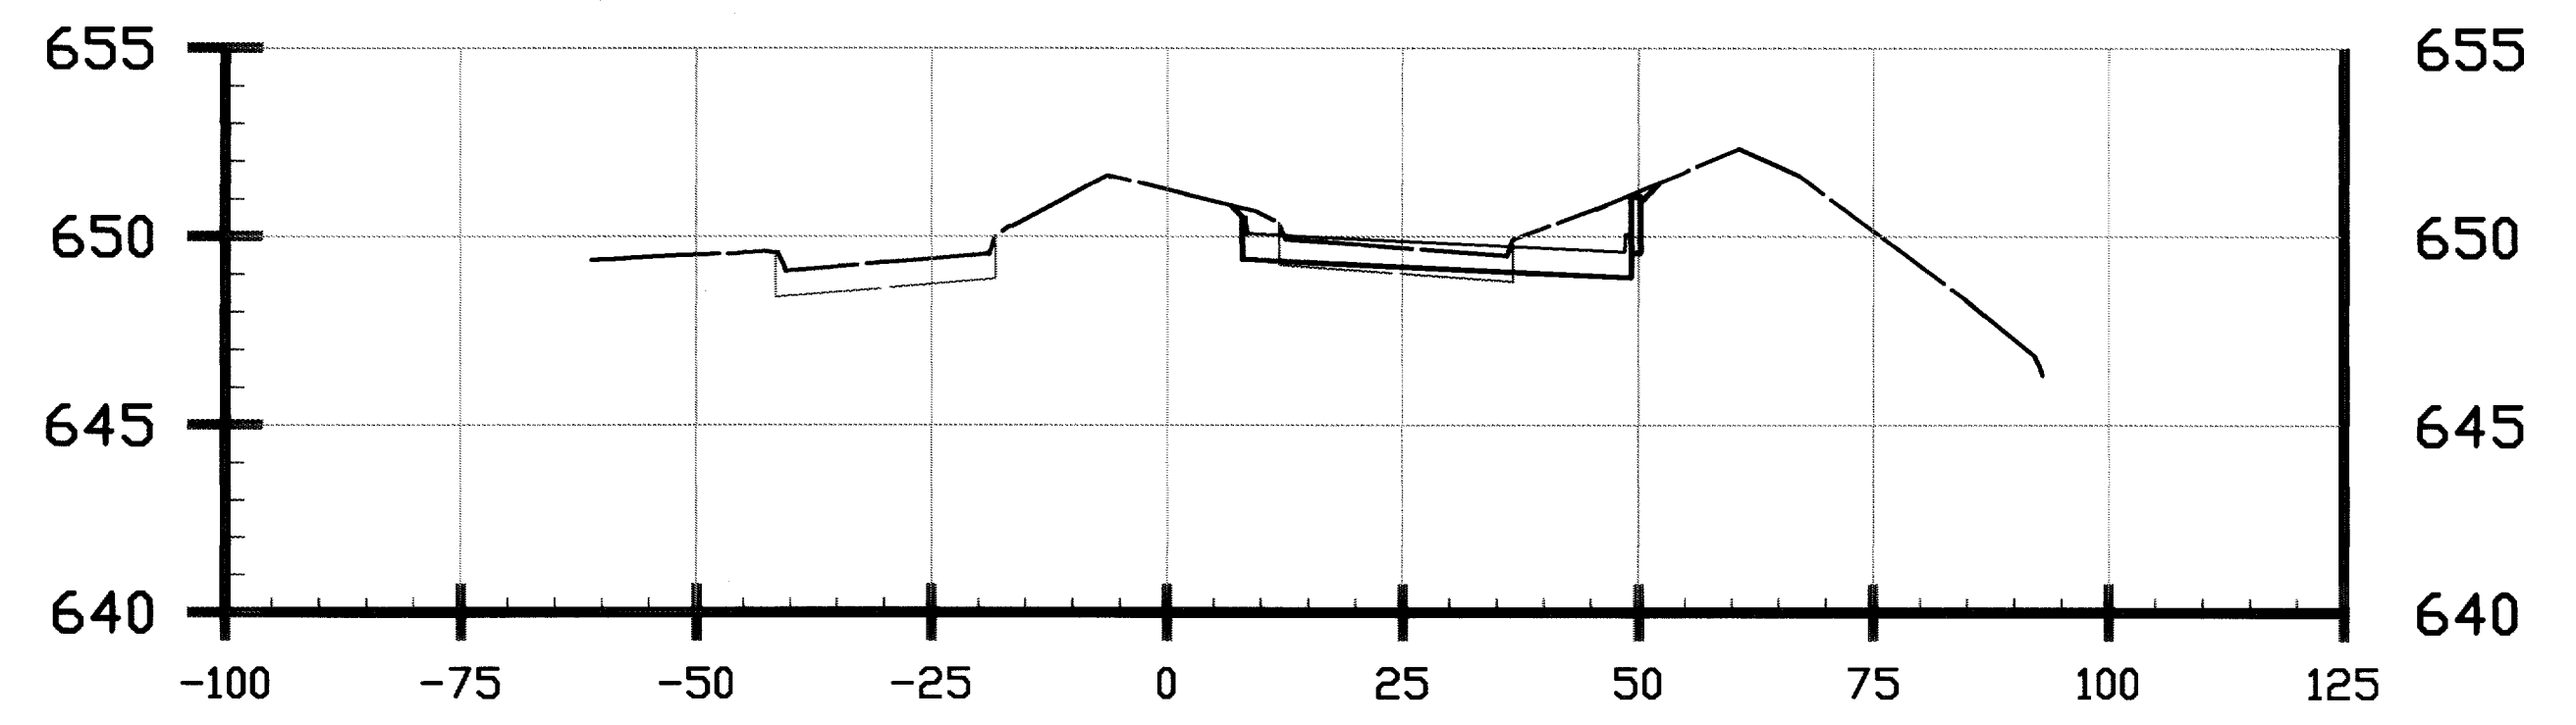


4+50

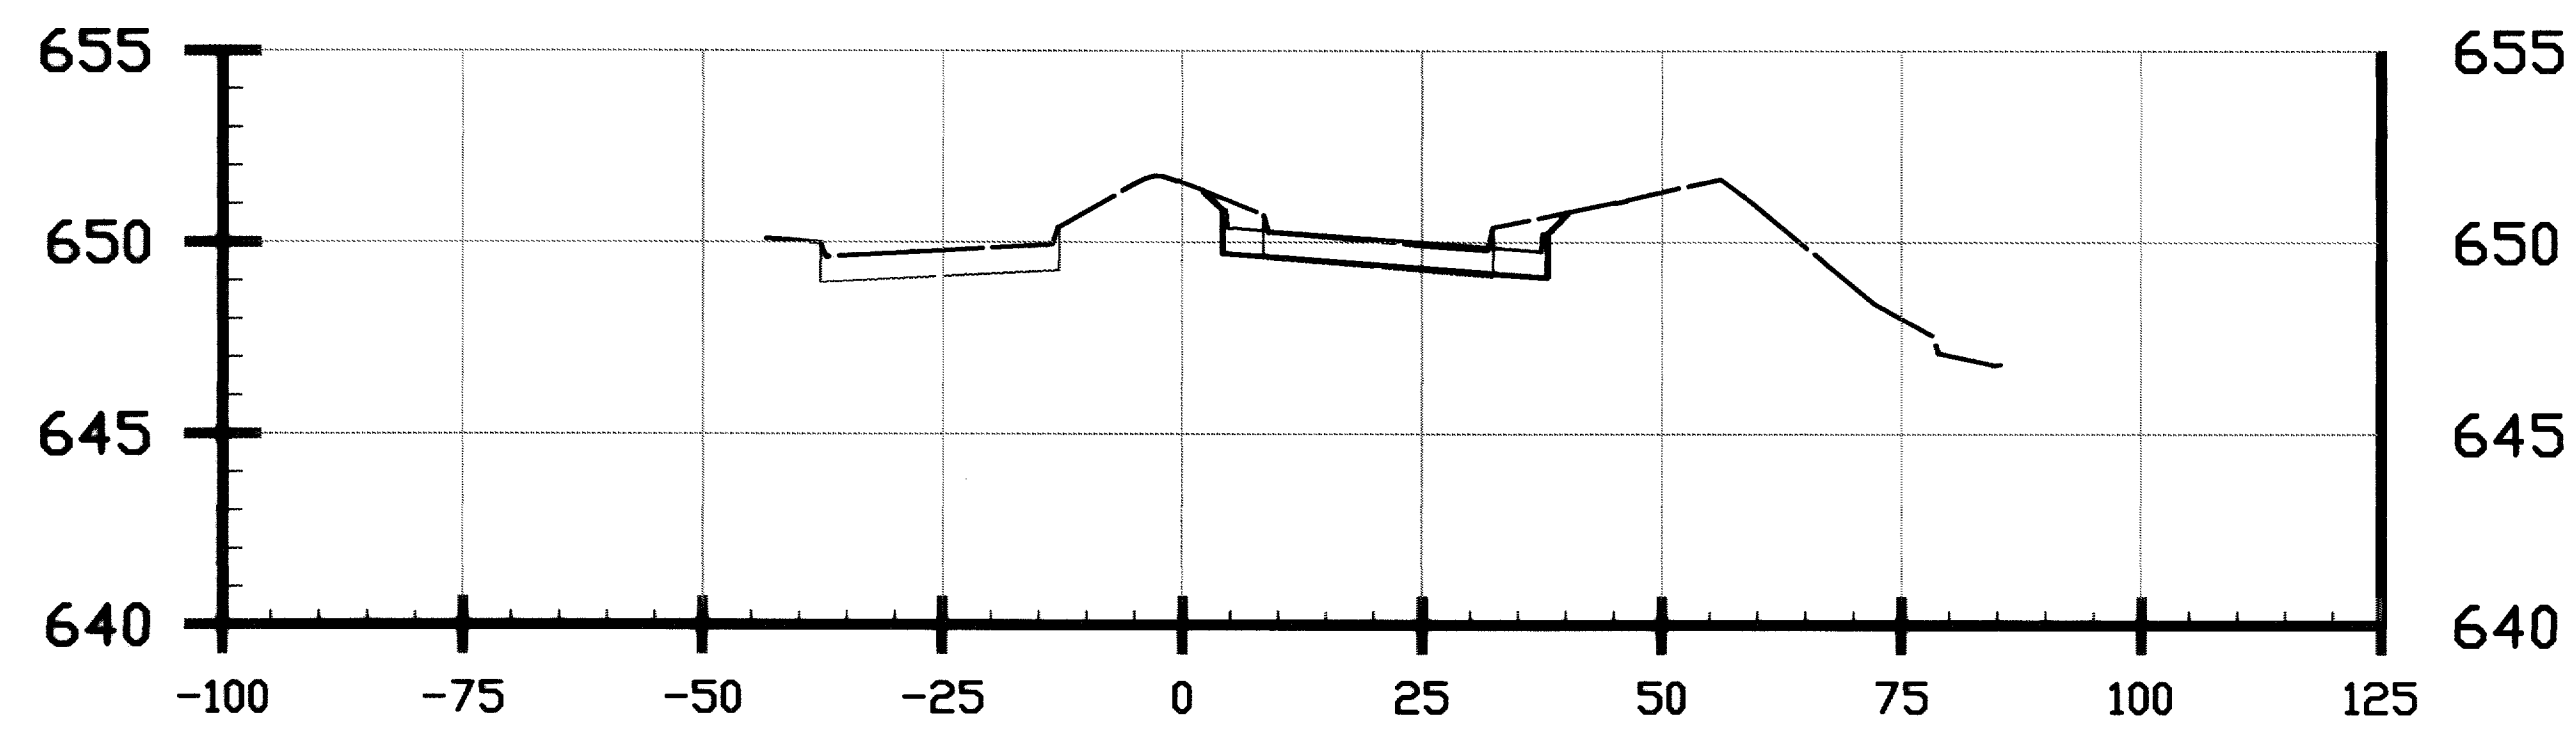


3+50

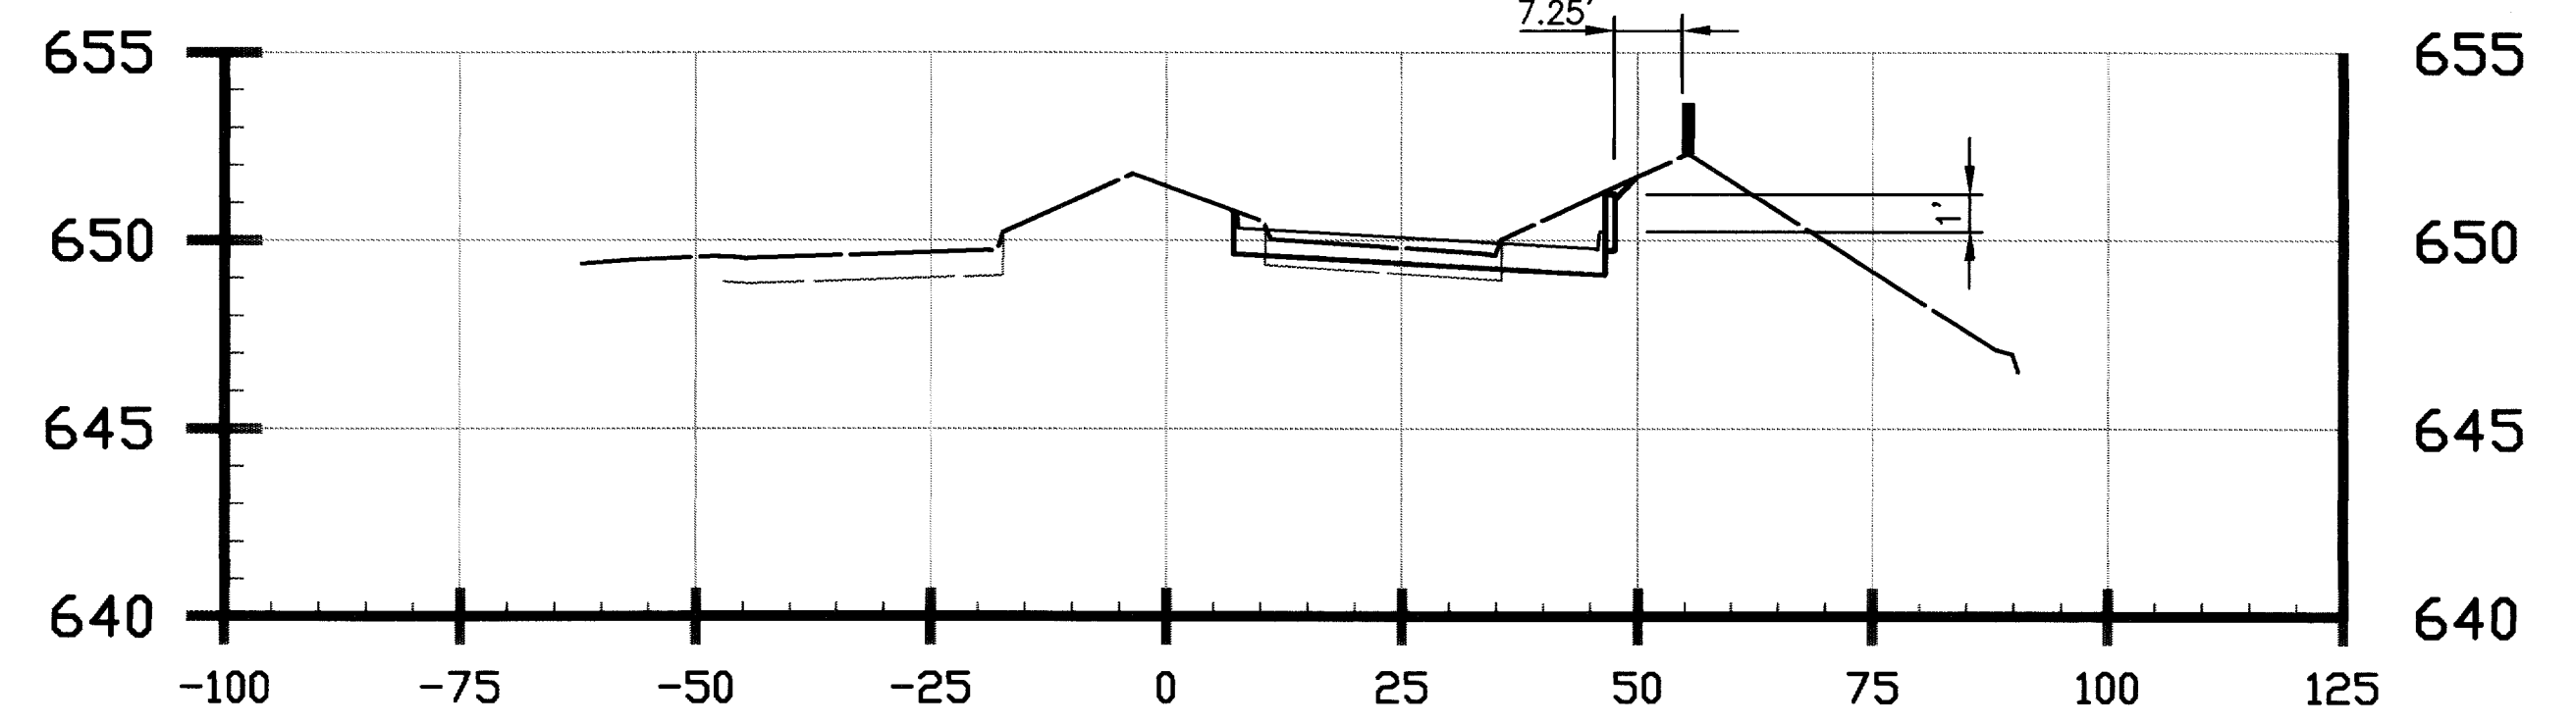

4+23

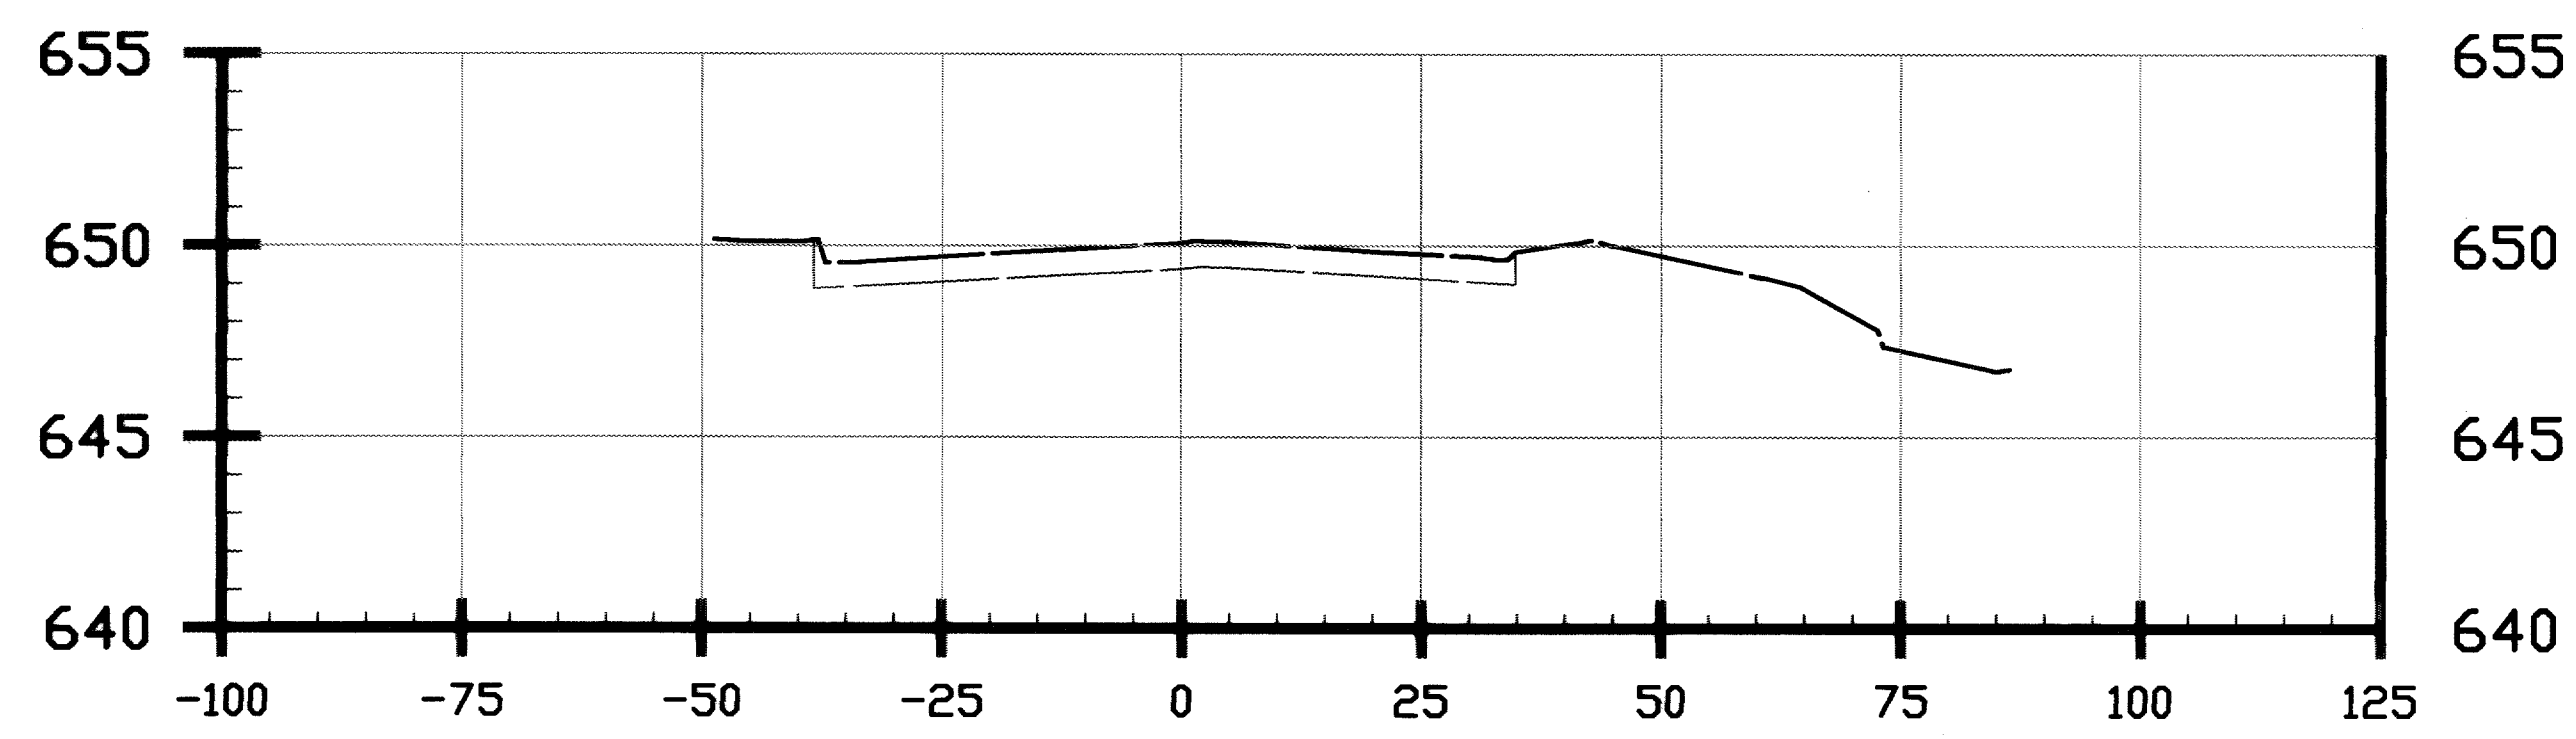

3+25

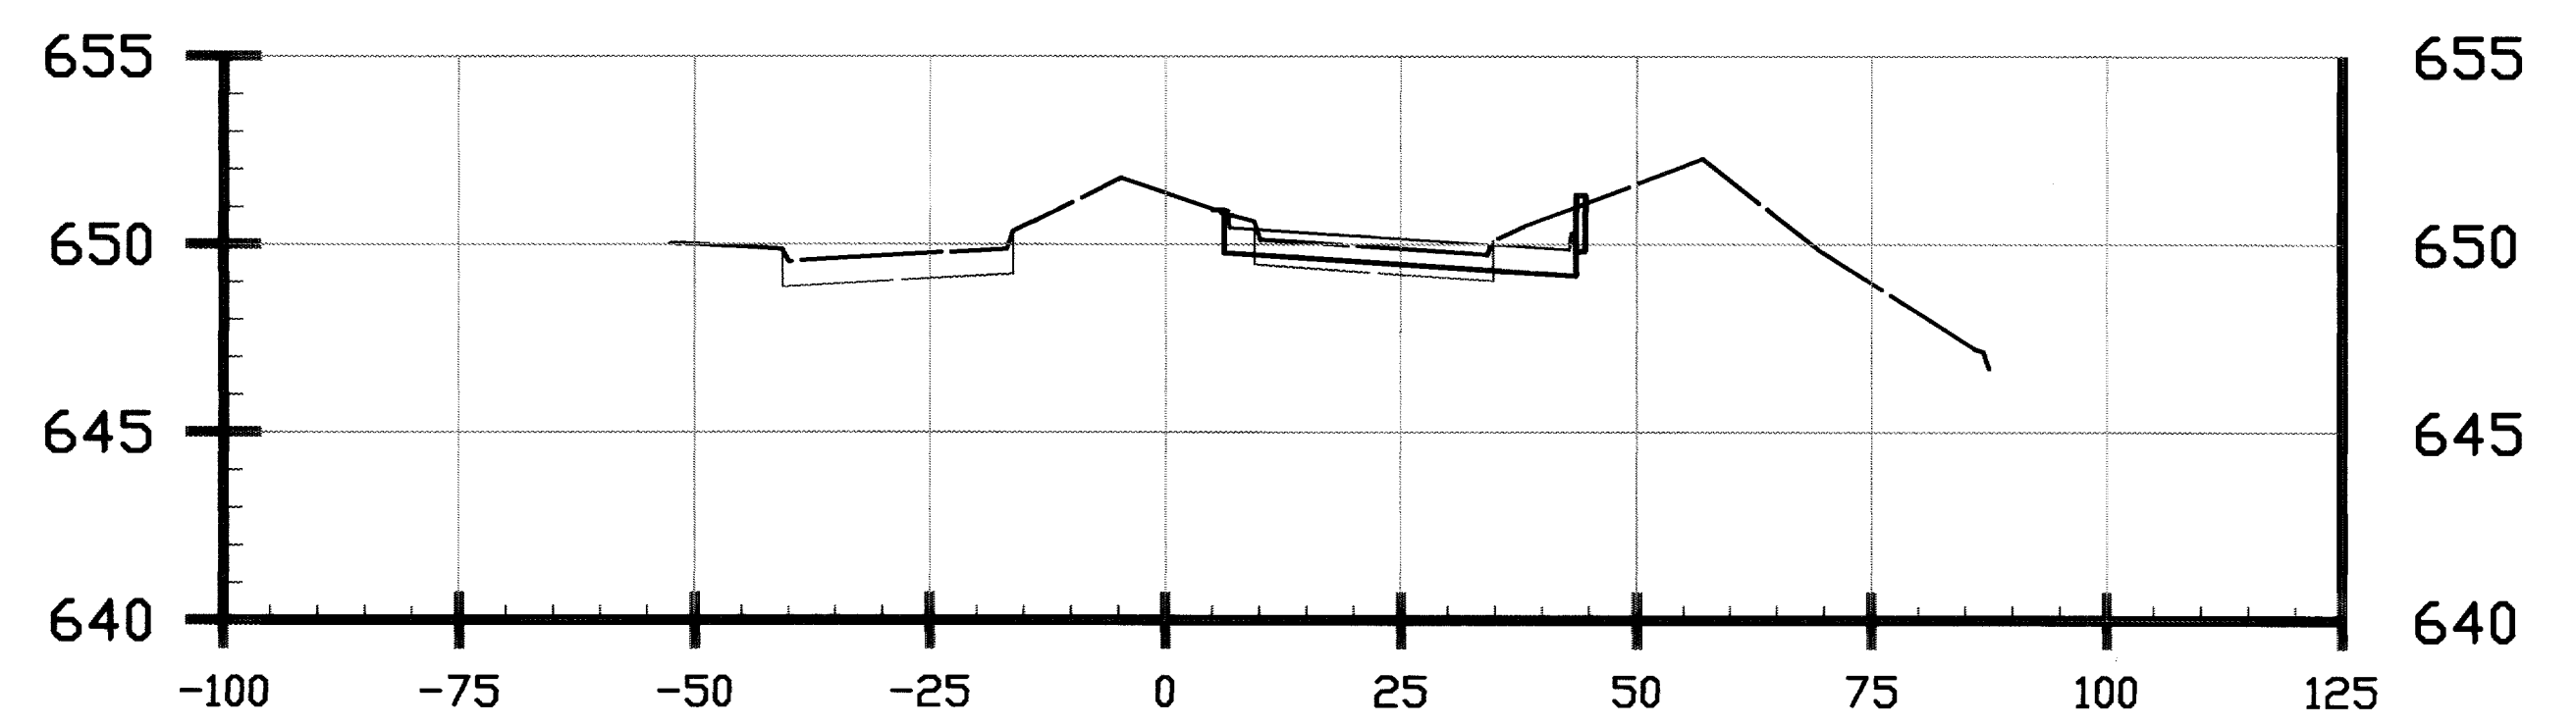

4+00


These plans and related specifications were prepared for construction of this specific project only. Reuse of these documents is not permitted without written authorization of Shimek, Jacobs & Finklea, L.L.P.

CITY OF ADDISON, TEXAS

**QUORUM DRIVE / BELT LINE ROAD
PAVING CROSS SECTIONS**

SHIMEK, JACOBS & FINKLEA, L.L.P.
CONSULTING ENGINEERS
Dallas, Texas

THESE DOCUMENTS ARE FOR
BIDDING, CONSTRUCTION,
AND PERMIT PURPOSES.
John W. Birkhoff
DATE: 5/31/00

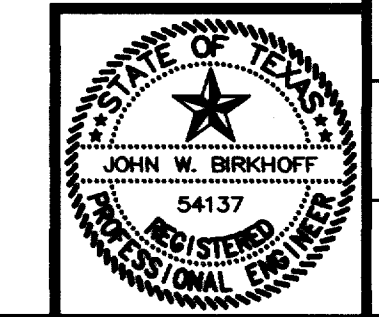

DESIGNED BY: J.W.B.	PROJECT: 2000-131	SHEET NO. 5
DRAWN BY: E.W.H.	DATE: MAY 2000	OF 7 SHEETS

05/30/00 EWH 2000131-05.DWG