


SECTION A

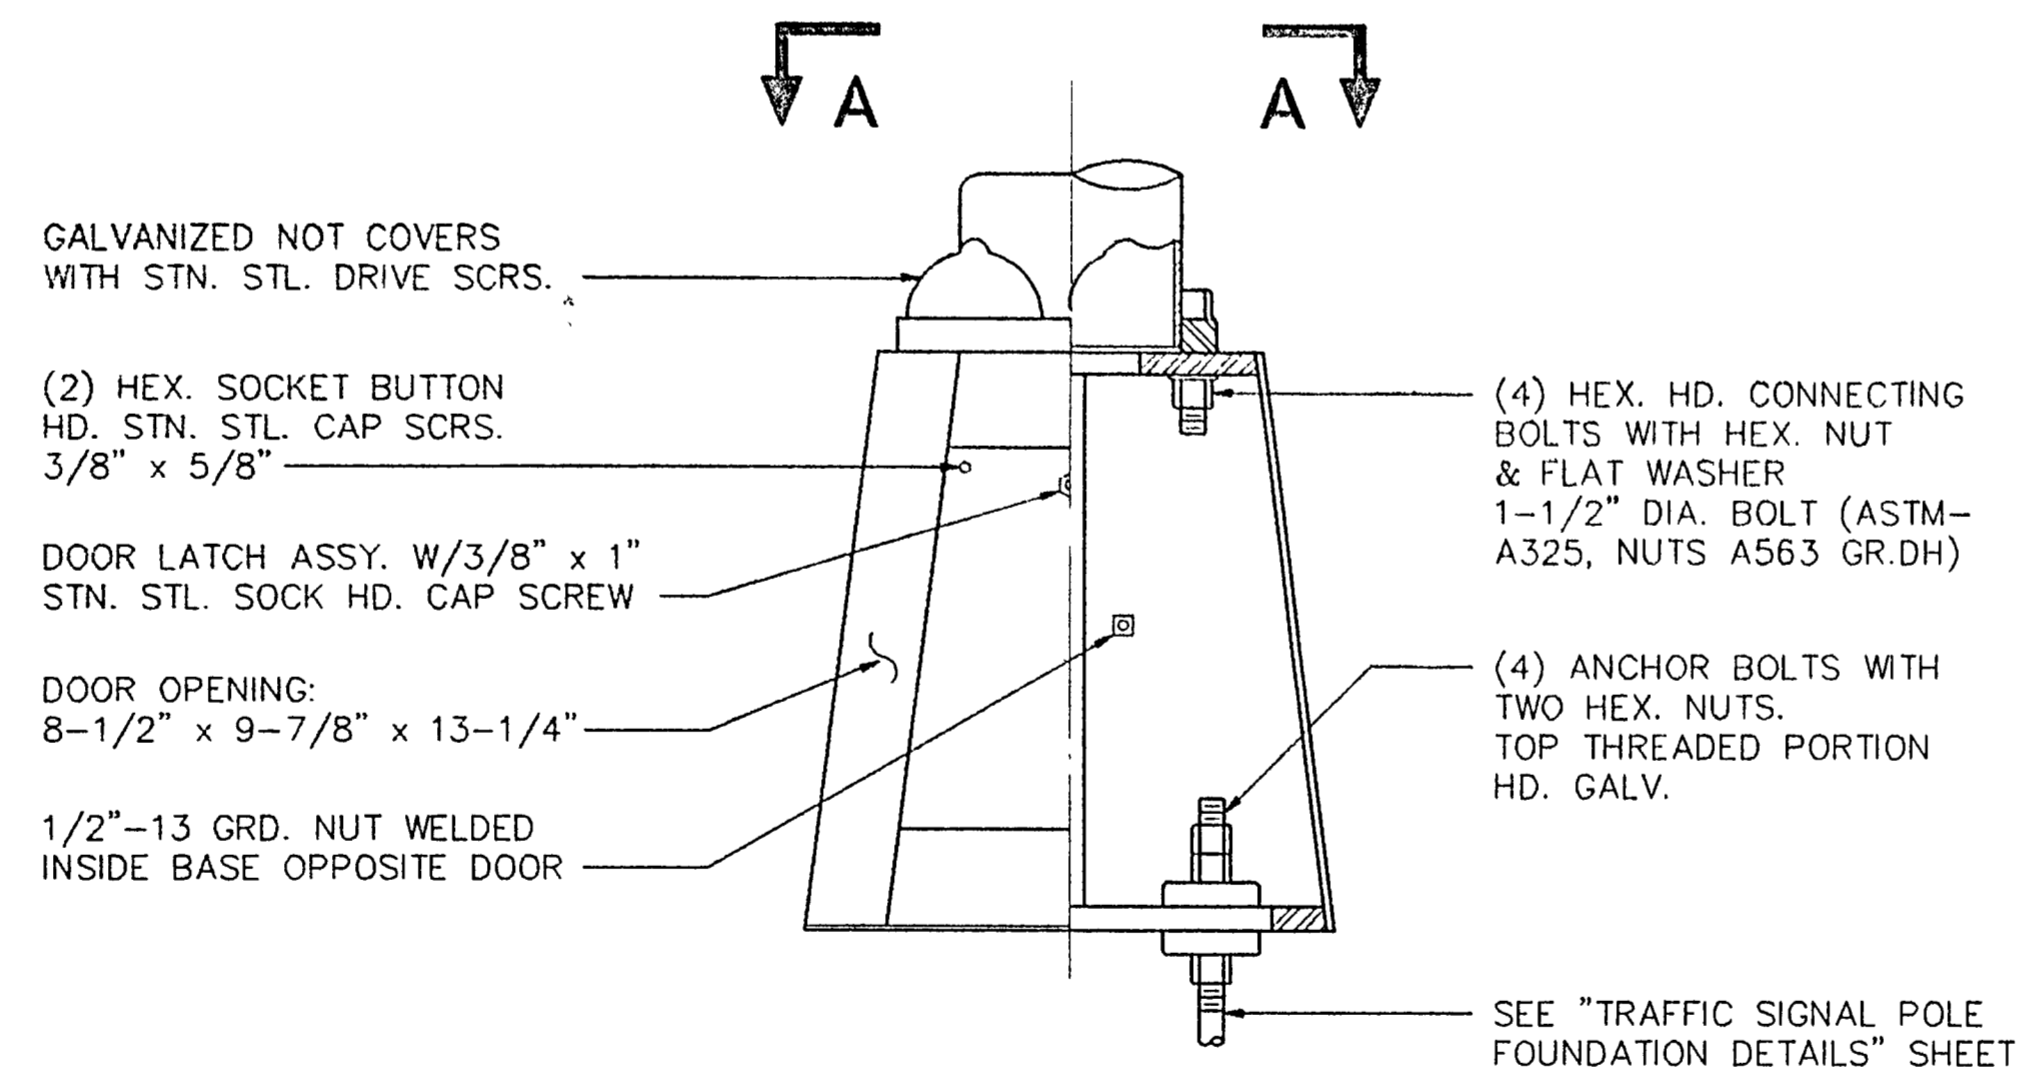

TRANSFORMER BASE MOUNTING DETAILS


DESIGNED BY: _____
 DRAWN BY: _____
 CHECKED BY: _____
 DATE: 10-28-92

REVISIONS			
NO.	DESCRIPTION	DATE	BY

**DUNAWAY ASSOCIATES,
 INC.**

DeShazo, Starek, & Tang, Inc.
 ENGINEERS • PLANNERS
 330 Union Station
 Dallas, Texas 75202-4802
 (214) 748-6740
 Fax: (214) 748-7037

DESIGN BY: BDJ DATE: 3-11-92
 DRAWN BY: BBP DATE: 3-11-92
 CHECKED BY: BDJ DATE: 3-11-92
 APPROVED BY: _____ DATE: _____

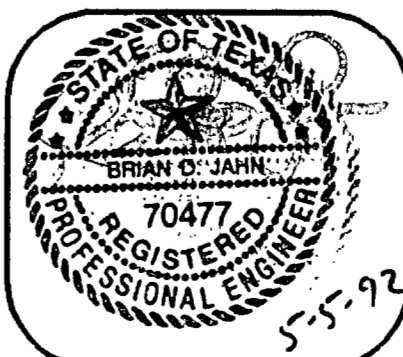

**MAST ARM
 POLE DETAILS**
 Scale: NONE

SHEET
 14
 OF
 19
 91268-14