

Curve Data


Curve	Delta	Radius	Tangent	Length
C2	27° 22' 17"	452.5'	110.19'	215.73'
C3	27° 22' 17"	425'	103.49'	203.03'
C4	27° 22' 17"	397.5'	96.79'	189.89'
C5	44° 15' 37"	397.5'	167.65'	307.06'
C6	44° 15' 37"	452.5'	172.84'	328.31'
C7	44° 15' 37"	425'	184.02'	349.55'
C8	44° 15' 37"	452.5'	184.02'	349.55'

LEGEND

- Bench Mark
- Iron Pin
- Monument
- Gas Meter
- Gas Valve
- Gas Line
- Power Pole (Typical Pole Symbol)
- Power Line
- Guy Wire Anchor
- Telephone Line
- Water Meter
- Water Valve
- Water Line
- Fire Hydrant
- Manhole
- Sanitary Sewer Line
- Fence Line
- Flow Direction Indicator
- Easement Line
- Property or Right-of-Way Line (ROW)
- Traffic Pull Box
- Mast Arm Pole Foundation (Type A or B)
- Pedestal Pole Foundation (Type C)
- Signal Mastarm Pole Foundation (Type D)
- Top Of Gage
- Flow Line

ESTIMATED QUANTITIES

ITEM	DESCRIPTION	UNIT	QUANTITY
7.11	Cl. A Conc. For Headwalls	CY	7.0
7.10	Reinf. Steel-Headwall	LBS	580.0
7.63	45" RCP, CI III	LF	102.0

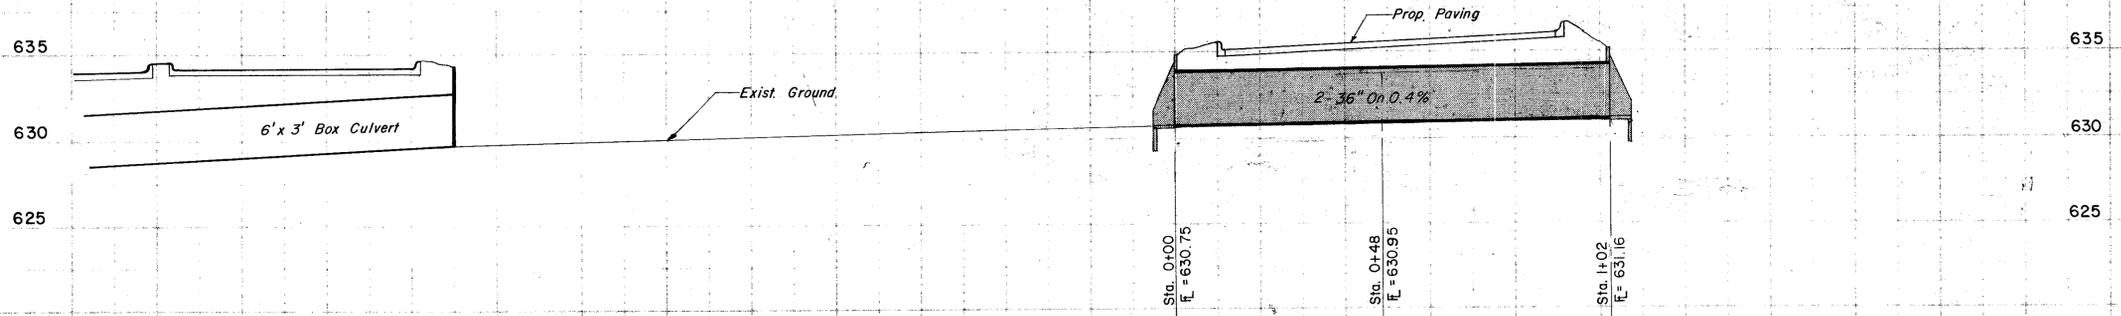

CITY OF ADDISON		
COUNTY OF DALLAS, TEXAS		
DEPARTMENT OF PUBLIC WORKS		
DRAINAGE INWOOD RD. (NEW)		
BELT LINE ROAD		
MARSH LN. TO NORTH DALLAS PKWY.		
GINN, INC., CONSULTING ENGINEERS		
DESIGNED-J.C.H.	DRAWN-S.M.	DATE-MAY-1980
APPROVED-HWG.	CHECKED-S.M.	SCALE-H=1"=20'/V=1"=5'
		FILE SHEET 44 OF