
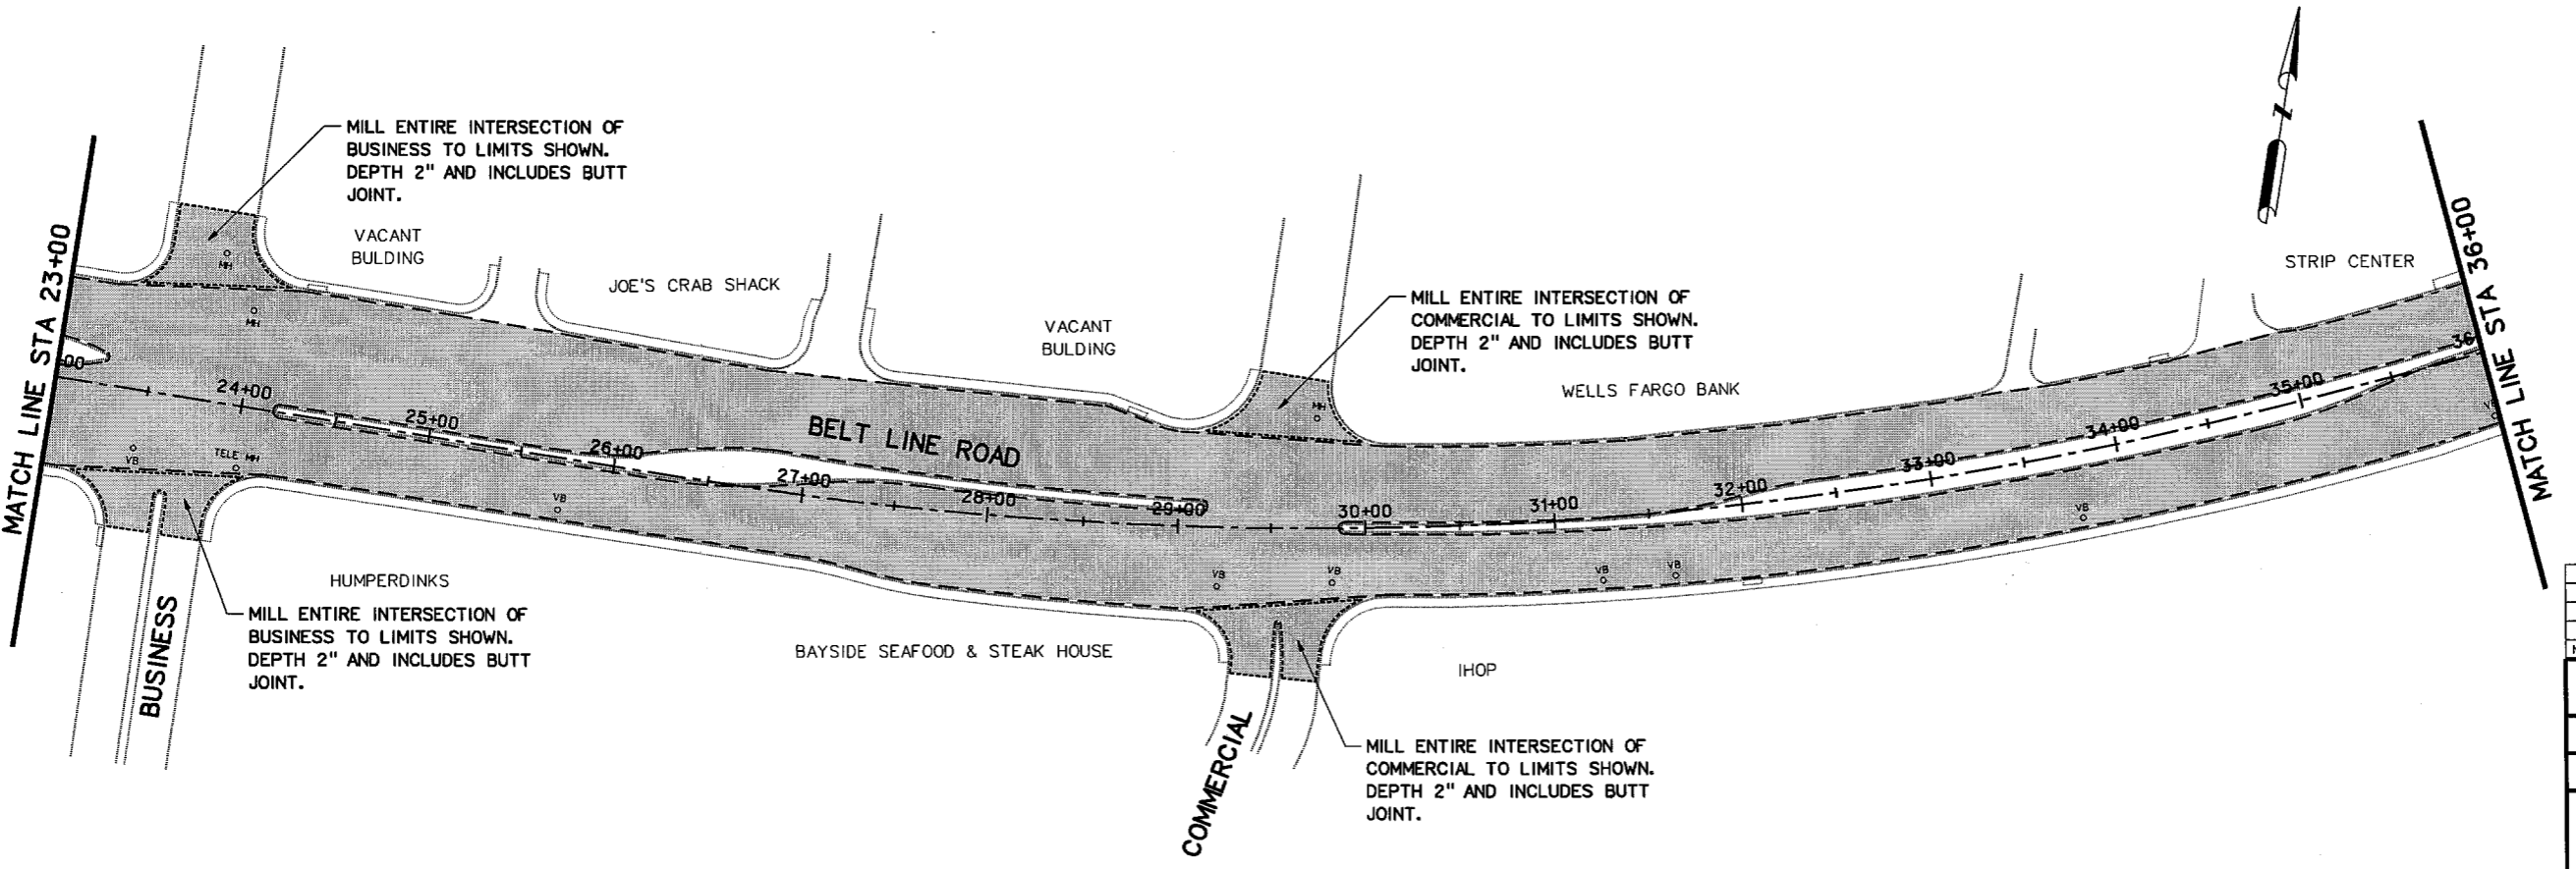


LEGEND:

- WEDGE MILLING LIMITS
- MILLING LIMITS
- ASPHALT LIMITS
- ▨ PAVEMENT REPAIR
- +H EXISTING MANHOLE
- VB EXISTING VALVE BOX

NOTE:
 1. CONTRACTOR TO ADJUST MANHOLES AND VALVE BOXES TO PROPOSED PAVEMENT LIMITS.

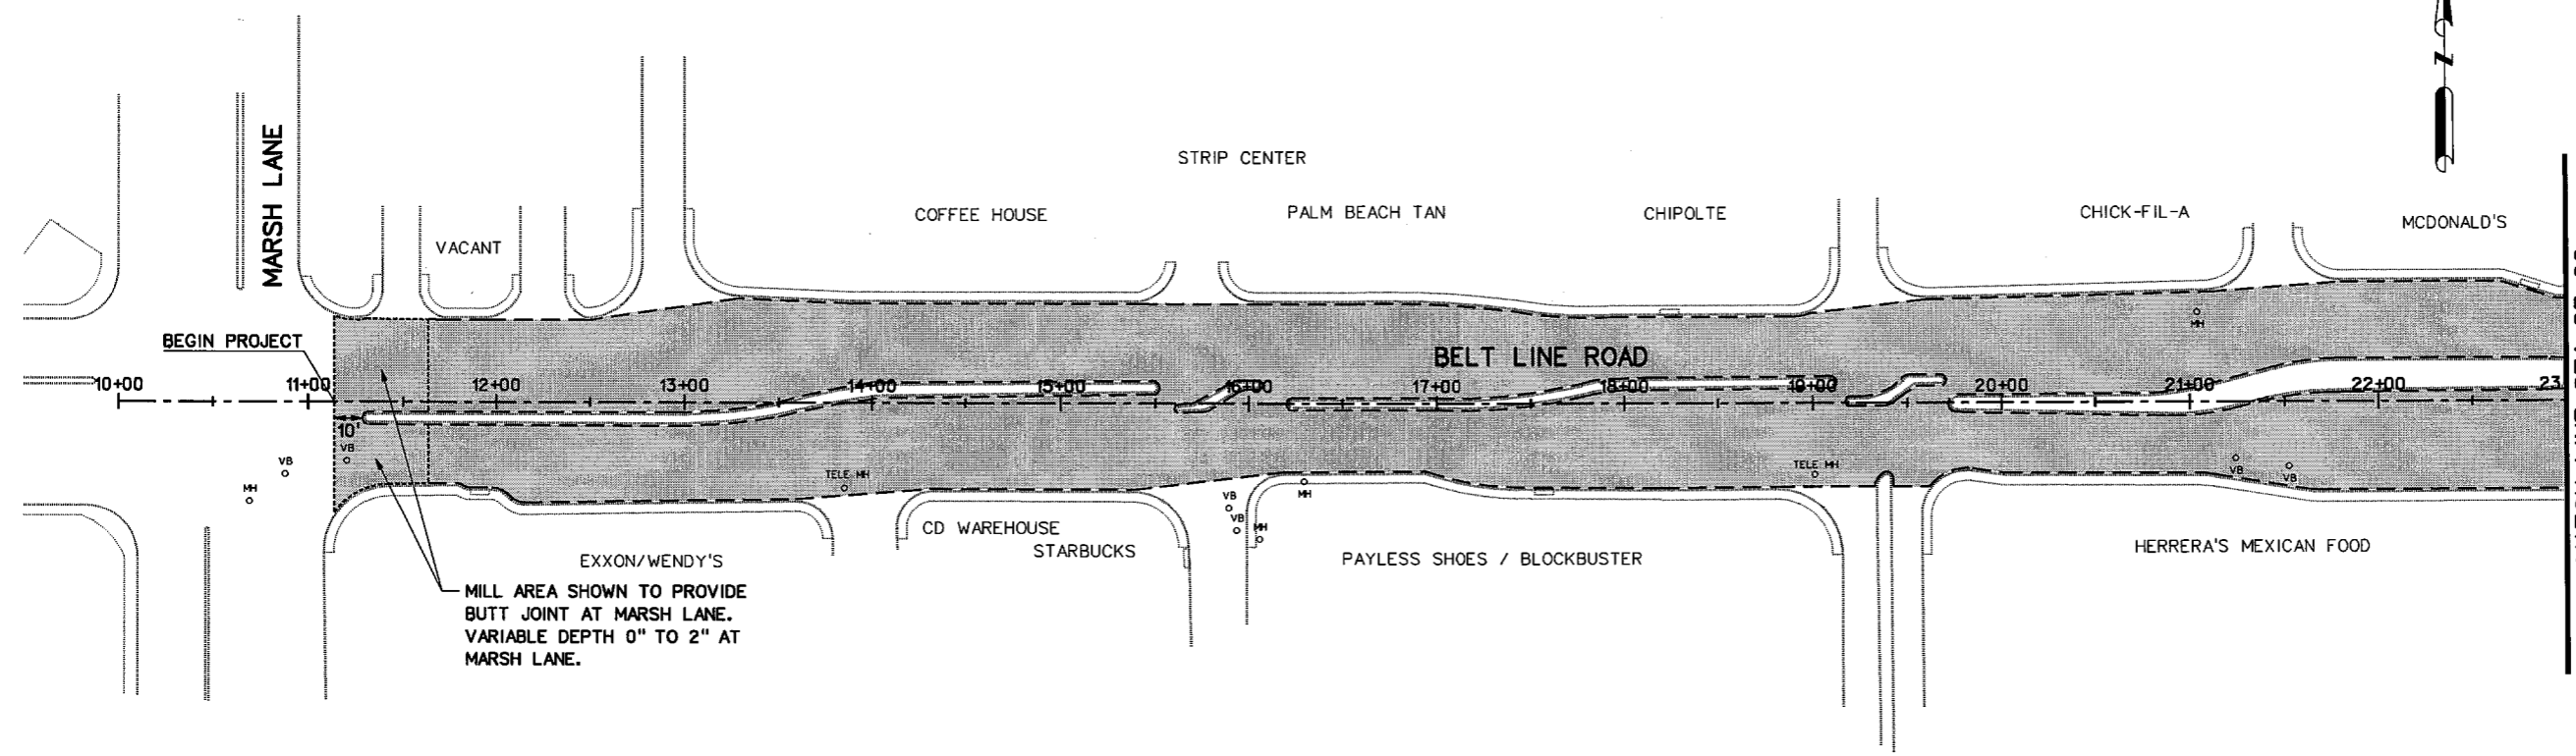

THE SEAL ON THIS DOCUMENT WAS AUTHORIZED BY W.M. SCOTT FORBES P.E.# 87223 ON 09-SEP-2004

| NO. | DATE | REVISION | APPROV. |
|-----|------|----------|---------|
| | | | |

HNTB ARCHITECTS ENGINEERS PLANNERS
 The HNTB Companies

BELT LINE ROAD
 MARSH LANE TO DALLAS NORTH TOLLWAY

ASPHALT AND MILLING PLAN
 STA 11+28 TO STA 36+00

TOWN OF ADDISON, TEXAS

| | | | | | |
|------------|-----------|---------|--------|-------------|-----------|
| Design WSF | Drawn GFS | DATE | SCALE | PROJECT NO. | SHEET NO. |
| Check JDH | Check WSF | SEPT 04 | 1"=50' | 40316 | 4 |

09-SEP-2004 16:09 G:\40316\Cad\Sheets\B\pv01.dgn