
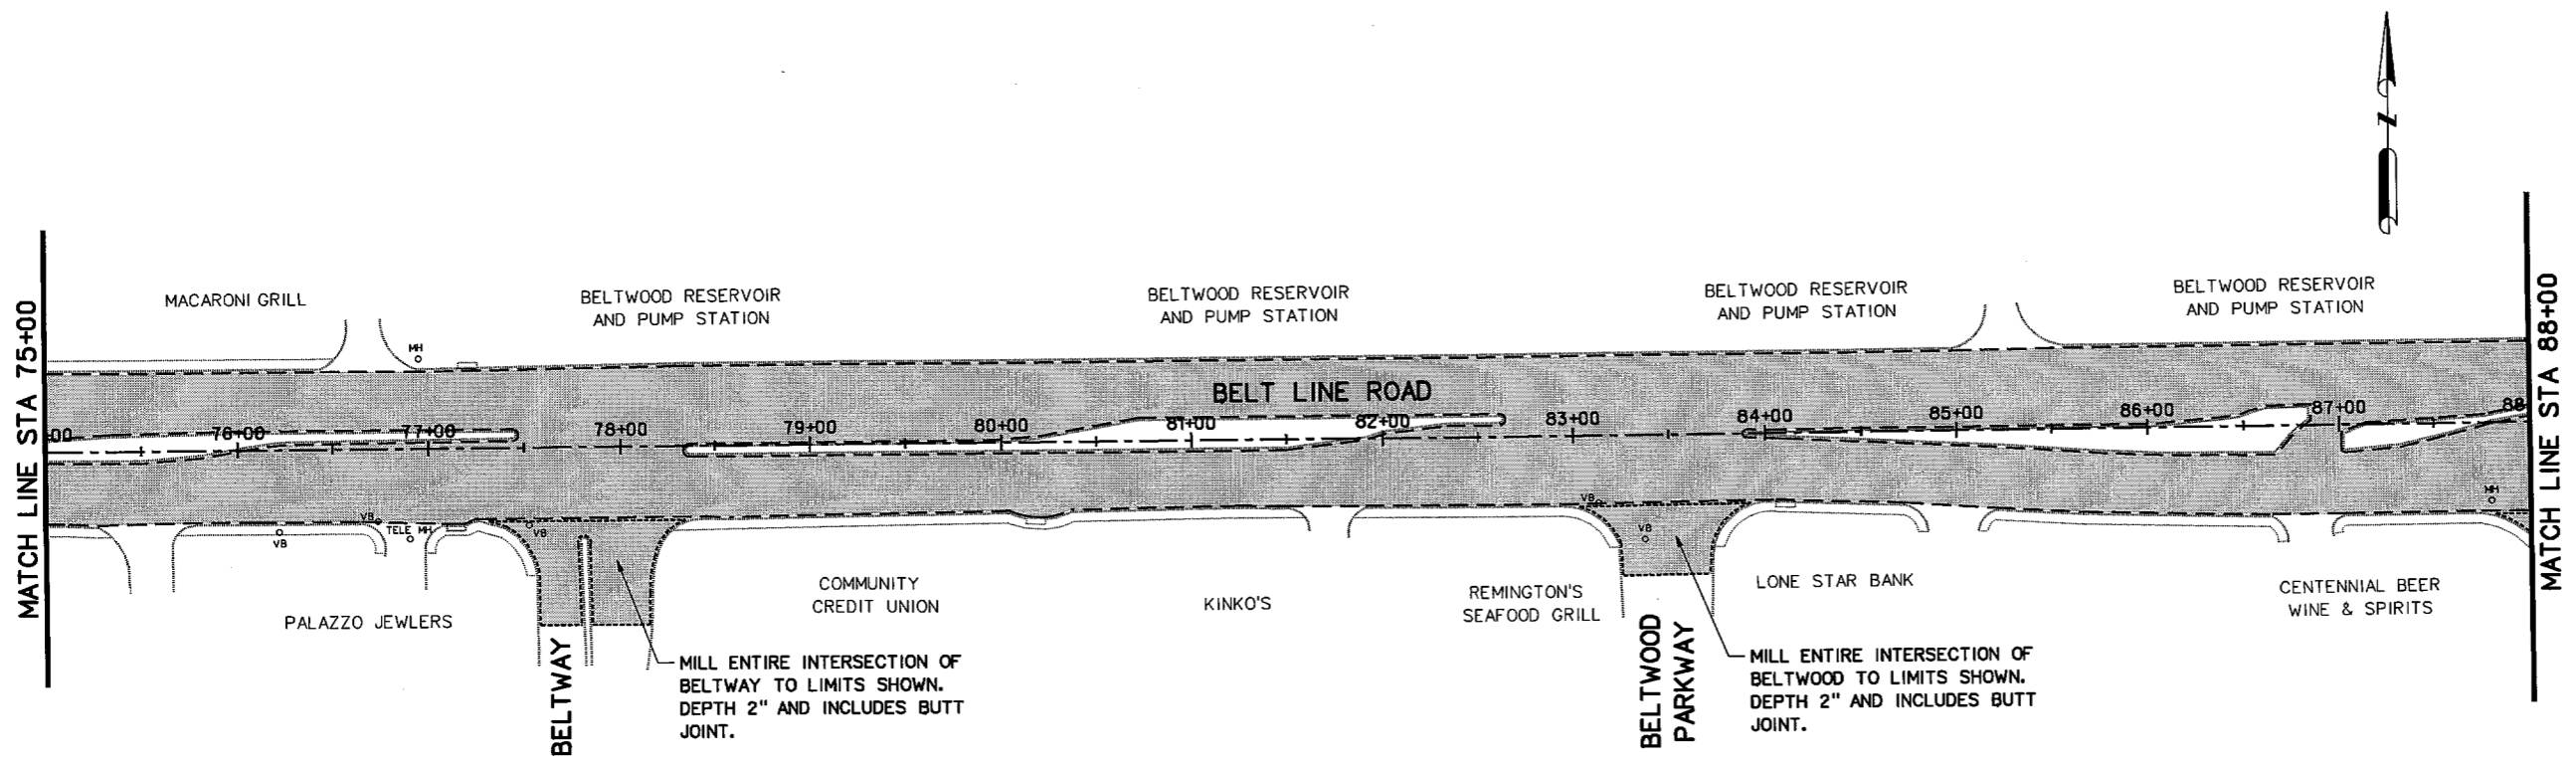


LEGEND:

- WEDGE MILLING LIMITS
- MILLING LIMITS
- ASPHALT LIMITS
- ▨ PAVEMENT REPAIR
- _{MH} EXISTING MANHOLE
- _{VB} EXISTING VALVE BOX

NOTE:
 1. CONTRACTOR TO ADJUST MANHOLES AND VALVE BOXES TO PROPOSED PAVEMENT LIMITS.

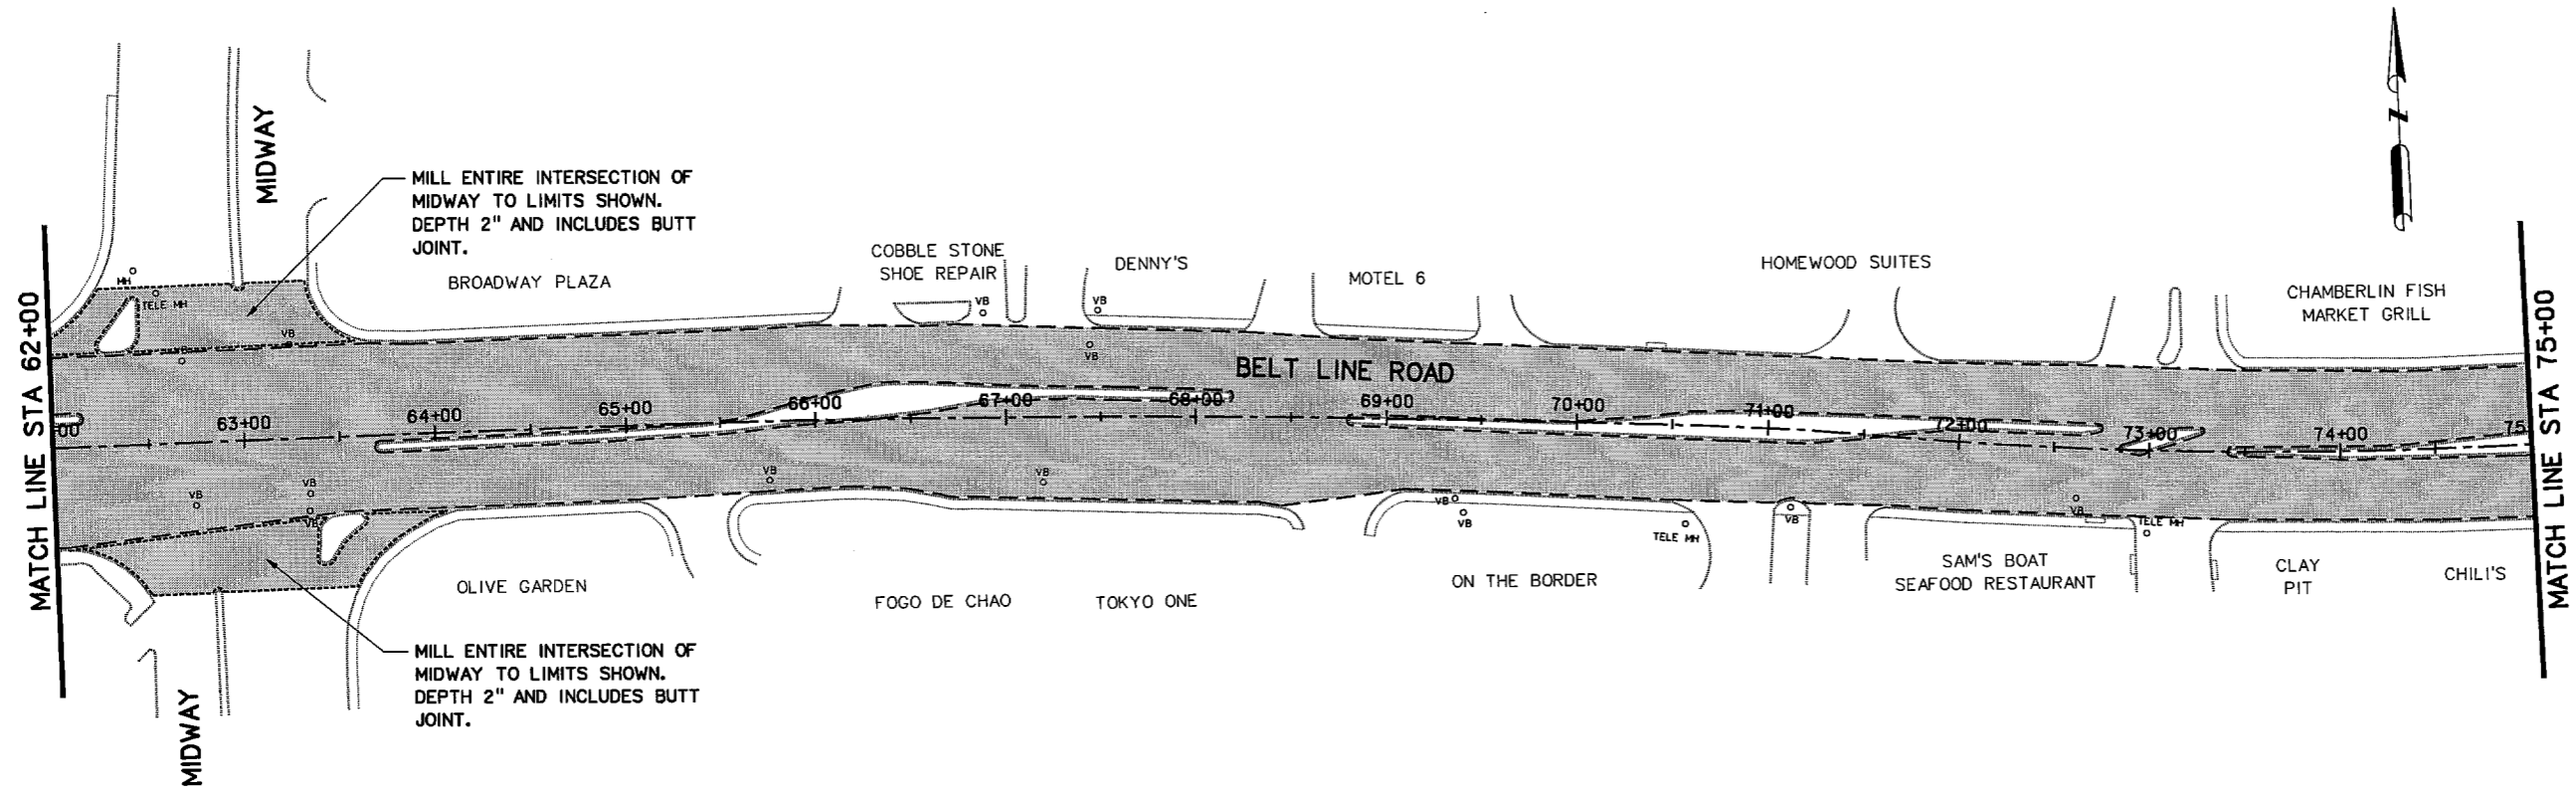

THE SEAL ON THIS DOCUMENT WAS AUTHORIZED BY WM. SCOTT FORBES P.E.# 87223 ON 09-SEP-2004

NO.	DATE	REVISION	APPROV.

HNTB ARCHITECTS ENGINEERS PLANNERS
The HNTB Companies

BELT LINE ROAD
 MARSH LANE TO DALLAS NORTH TOLLWAY

ASPHALT AND MILLING PLAN
 STA 62+00 TO STA 88+00

TOWN OF ADDISON, TEXAS

Design	Drawn	DATE	SCALE	PROJECT NO.	SHEET NO.
WSF	GFS	SEPT 04	1"=50'	40316	6
Check	JDH	Check	WSF	SEPT 04	1"=50'