


CONSTRUCTION PHASING NOTES:

1. CONTRACTOR TO DEVELOP CONSTRUCTION PHASING PLAN AND IMPLEMENT CONSTRUCTION IN PHASES.
2. THE CONTRACTOR SHALL SUBMIT A CONSTRUCTION PHASING PLAN TO THE TOWN OF ADDISON FOR APPROVAL.
3. SIGNS, BARRICADES, FLAGMEN AND WARNING DEVICES, AS NECESSARY FOR CONSTRUCTION, SHALL CONFORM TO THE TEXAS MANUAL ON UNIFORM TRAFFIC CONTROL DEVICES.
4. CONSTRUCTION SHOULD BE IN ACCORDANCE WITH ALL CONTRACT DOCUMENTS, THE LATEST EDITION OF THE NCTCOG STANDARD SPECIFICATIONS FOR PUBLIC WORKS CONSTRUCTION, AND AS DESCRIBED IN THE SPECIFICATIONS.
5. WORKING HOURS SHALL BE SUNDAY THROUGH THURSDAY 10:00 p.m. TO 6:00 a.m.
6. CONTRACTOR TO MAINTAIN AT LEAST ONE LANE OF OPEN TRAFFIC IN EACH DIRECTION AT ALL TIMES.
7. THE CONTRACTOR SHALL KEEP OPEN, ALONG ENTIRE PROJECT, THE SAME TRAFFIC LANE SO AS TO MAINTAIN TRAFFIC CONSISTENCY AND PREVENT MOTORISTS FROM HAVING TO SWITCH LANES AND WEAVE IN AND OUT AND AROUND BARRELS OR BARRICADES.
8. NO BUSINESS SHALL BE DENIED ACCESS AT ANY TIME.
9. THE CONTRACTOR SHALL COMPLETE PAVEMENT REPAIR IN SUCH A MANNER SO AS NOT TO PREVENT CONFLICT WITH THE GROOVING PHASE WHICH IS TO FOLLOW.
10. THE CONTRACTOR SHALL PROVIDE A VACUUM TRUCK AND SWEEPER TO CLEAN THE WORK AREA AT THE END OF EACH NIGHT'S WORK PRIOR TO REOPENING FOR MORNING TRAFFIC.
11. CONSTRUCTION SIGNS SHALL BE REMOVED UPON COMPLETION OF THE WORK. INDIVIDUAL WARNING SIGNS SHALL BE REMOVED, TURNED AWAY FROM THE VIEW OF TRAFFIC, OR COVERED WHENEVER THE SPECIFIC DANGER OF WHICH THE PARTICULAR SIGN WARNS HAS CEASED TO EXIST, EITHER PERMANENTLY OR TEMPORARILY. THE SIGN MUST BE PROMPTLY REPLACED, TURNED INTO VIEW, OR UNCOVERED WHEN THE SITUATION AGAIN BECOMES A POTENTIAL DANGER.

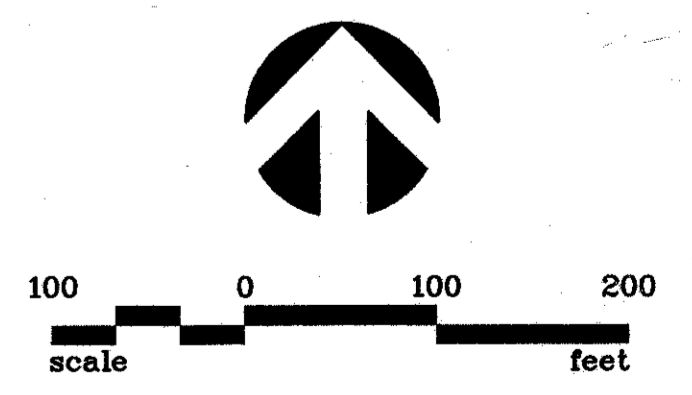

NO.	REVISION	BY	DATE

DESIGNED BY: _____ DRS
 DRAWN BY: _____ PBSJ
 CHECKED BY: _____ WSF
 SCALE: 1"=100' (H)
 DATE: AUGUST 2002
 FILE: 949-CONST PHASING PLAN.DWG


PBSJ
 5999 Summerside Drive, Suite 202
 Dallas, Texas 75252 (972)380-2605

Town of Addison
 Dallas County
 Texas

BELT LINE ROAD
 PAVEMENT GROOVING IMPROVEMENTS
"CONSTRUCTION PHASING PLAN"
 TOWN OF ADDISON
 AUGUST, 2002

SHEET NO. 3
 OF 6 SHEETS
 JOB NO. 450949