

**NOTES: PEDESTRIAN CROSSWALK
BASE BID SHALL INCLUDE THE FOLLOWING:**

1. POWER WASH AND CLEAN APPROX. 400 SF EXISTING CONCRETE ACCORDING TO MANUFACTURER'S RECOMMENDATIONS FOR STAIN APPLICATION
2. SAW CUT CONCRETE AS NOTED ON PLAN ENLARGEMENT THIS SHEET
3. APPLY CHEMICAL STAIN (2 COLOR) AS DESCRIBED ON PLAN ENLARGEMENT THIS SHEET

ADD ALTERNATE:

1. SAW CUT, REMOVE AND DISPOSE OF EXISTING CONCRETE PER CIVIL ENGINEER'S TRAFFIC SAFETY PLAN AND SPECIFICATIONS
2. PLACE AND FINISH INTEGRAL COLORED CONCRETE AS DESCRIBED ON PLAN ENLARGEMENT THIS SHEET PER TOWN OF ADDISON STANDARD DETAILS FOR CONSTRUCTION.
3. APPLY COLOR WAX CURING COMPOUND PER MANUFACTURER'S SPECIFICATIONS



NOTES:

SEE CIVIL ENGINEER'S PLANS FOR BOLLARDS, PEDESTRIAN TRAIL SIGNS, STOP BARS, RUMBLE STRIPS AND PEDESTRIAN/VEHICULAR SIGNAGE.

1807 Ross Ave,
Suite 333
Dallas, Texas 75201
214.871.0568 tel
214.871.1507 fax
mesadesigngroup.com

MESA

KEY MAP

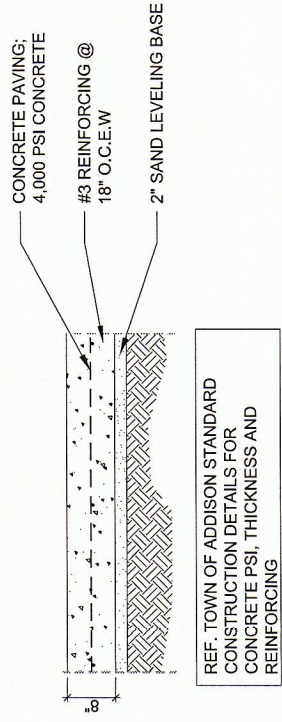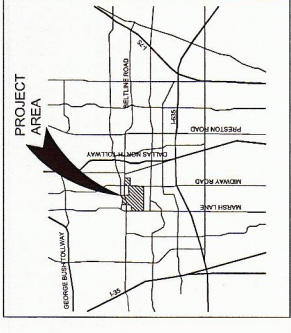

REF. TOWN OF ADDISON STANDARD CONSTRUCTION DETAILS FOR CONCRETE PSI, THICKNESS AND REINFORCING

ADD ALTERNATE- INTEGRAL COLOR CONCRETE A

Scale: 3/4" = 1'-0" | L4.01

CONCRETE PRODUCTS

[C-1] STANDARD CONCRETE PAVING
MANUFACTURER: LOCAL
PRODUCT: STANDARD GRAY CONCRETE, 3000 PSI, LIGHT BROOM FINISH

[C-2] STAINED CONCRETE PAVING
SUPPLIER: SCOFFIELD LITHOCHROME CHEMSTAIN. COLOR TO BE SELECTED AFTER MOCK-UP SAMPLES. COLOR SUGGESTED: CS-14 "DARK WALNUT". APPLY PER MANUFACTURER'S SPECIFICATIONS. LOCAL SCOFFIELD REP. JIM ORELLA 972.893.3730.


[C-3] STAINED ACCENT BAND CONCRETE PAVING
SUPPLIER: SCOFFIELD LITHOCHROME CHEMSTAIN. COLOR TO BE SELECTED AFTER MOCK-UP SAMPLES. COLOR SUGGESTED: CS-45 "ANTIQUE AMBER". APPLY PER MANUFACTURER'S SPECIFICATIONS. LOCAL SCOFFIELD REP. JIM ORELLA 972.893.3730.

ADD ALTERNATE
[C-4] INTEGRAL COLORED CONCRETE PAVING
MANUFACTURER: LOCAL
PRODUCT: INTEGRAL COLORED 8" THICK CONCRETE. SCOFFIELD INTEGRAL COLOR TO BE SELECTED AFTER MOCK-UP SAMPLES, FOLLOWED BY SCOFFIELD LITHOCHROME COLORWAX. COLOR SUGGESTED: S0677-4 "SANDSTONE". APPLY PER MANUFACTURER'S SPECIFICATIONS. LOCAL SCOFFIELD REP. JIM ORELLA 972.893.3730.
REFERENCE TOWN OF ADDISON STANDARD DETAILS FOR CONSTRUCTION.



[C-5] INTEGRAL COLORED ACCENT BAND CONCRETE PAVING
MANUFACTURER: LOCAL
PRODUCT: INTEGRAL COLOR 8" THICK CONCRETE. SCOFFIELD INTEGRAL COLOR TO BE SELECTED AFTER MOCK-UP SAMPLES, FOLLOWED BY SCOFFIELD LITHOCHROME COLORWAX. COLOR SUGGESTED: S0677-4 "SANDSTONE". APPLY PER MANUFACTURER'S SPECIFICATIONS. LOCAL SCOFFIELD REP. JIM ORELLA 972.893.3730.
REFERENCE TOWN OF ADDISON STANDARD DETAILS FOR CONSTRUCTION.

CERAMIC PRODUCTS

[R-1] ROAD REFLECTOR
MANUFACTURER: LOCAL
PRODUCT: YELLOW CERAMIC 4" ROUND

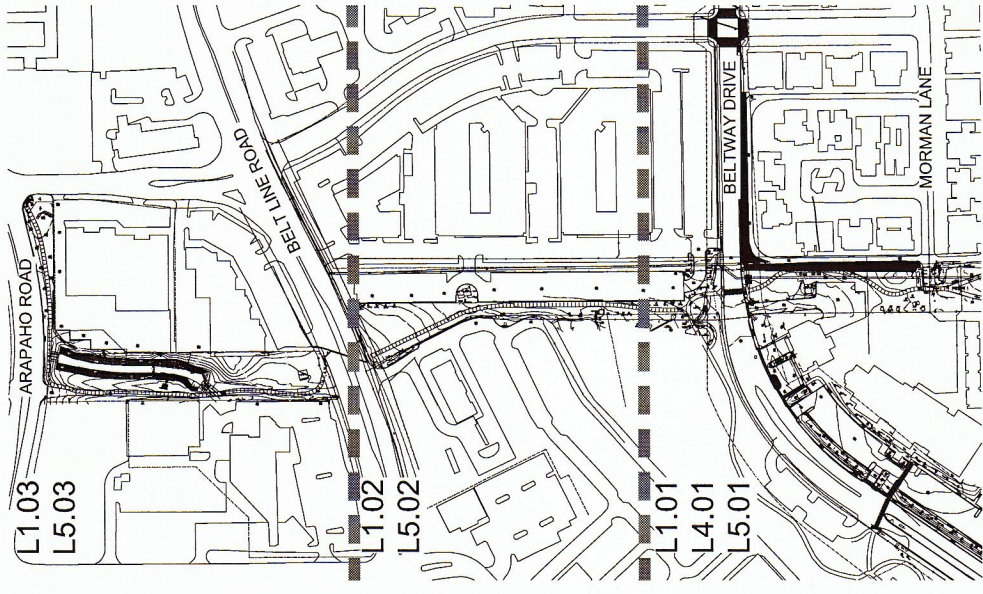

KEY MAP

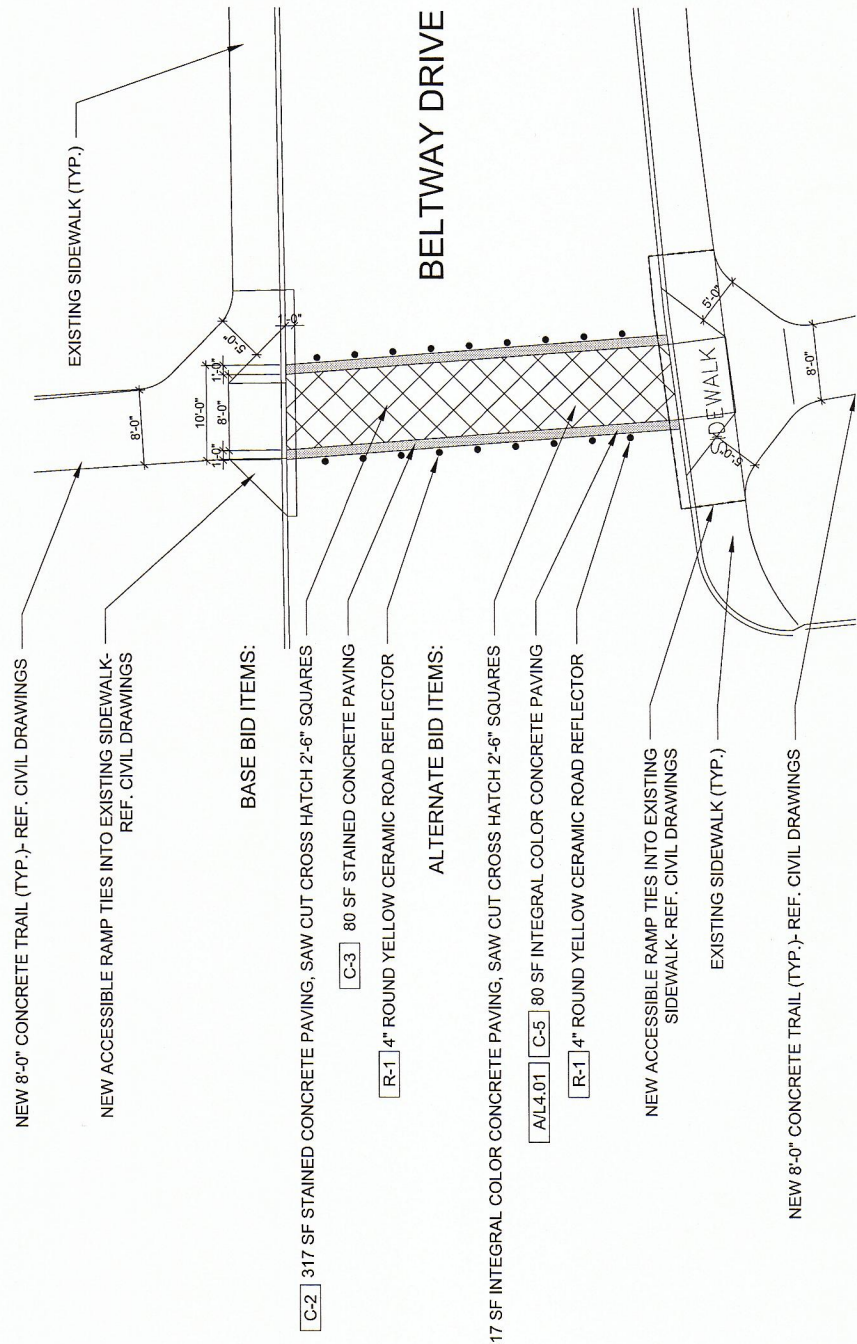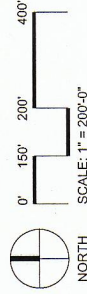

NOTE: SAW CUT ALL JOINTS SHOWN TO DEMARCATATE CROSSWALK. ALL JOINTS TO BE CHALKED IN THE FIELD FOR APPROVAL BY LANDSCAPE ARCHITECT AND TOWN OF ADDISON PRIOR TO CUTTING. CONTACT MICHAEL KASHUBA, TOWN OF ADDISON LANDSCAPE ARCHITECT: 972.450.2831.

Project Name
Addison Pedestrian Connection
Addison, TX.


Project No: 14002

Issue Title

Bid Documents

Issue Date: 06.04.2014

Seal

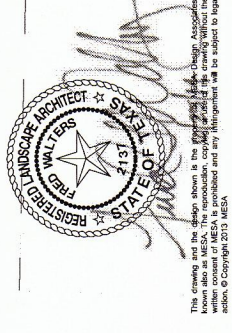

The drawing and the design shown in this drawing are the property of MESA Design Associates, a registered professional engineering and architectural firm in the State of Texas. No part of this drawing may be reproduced, stored in a retrieval system, or transmitted in any form or by any means, electronic, mechanical, photocopying, recording, or by any information storage and retrieval system, without the prior written permission of MESA Design Associates. © Copyright 2013 MESA

Issue / Addenda / Revisions

Date	Description
02.14.2014	90% Review
06.04.2014	100% Review
06.25.2014	100% Review - Town Comments

Drawing Title

Addison Pedestrian Connection: Phase 1 Crosswalk Sawing and Staining Detail

Sheet No.

L4.01

Crosswalk Sawing and Staining Detail

Scale: 1" = 10'-0"

L4.01