


1807 Ross Ave,  
Suite 333  
Dallas, Texas 75201  
214.871.0568 tel  
214.871.1507 fax  
mesadesigngroup.com


**MESA**

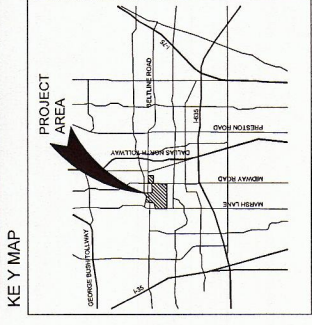

**LANDSCAPE LEGEND**


SOLID SOD  
BERMUDA GRASS SOD  
OR APPROVED EQUAL

INSTALL SOLID SOD TO LIMITS OF EASEMENT. TEMPORARY IRRIGATION BY TRUCK OR HAND WATERING OR TEMPORARY IRRIGATION SYSTEM- SEE SPECS. REPAIR AND RECONFIGURE EXISTING IRRIGATION SYSTEM TO ENSURE HEALTH OF NEW AND ESTABLISHED TURF.

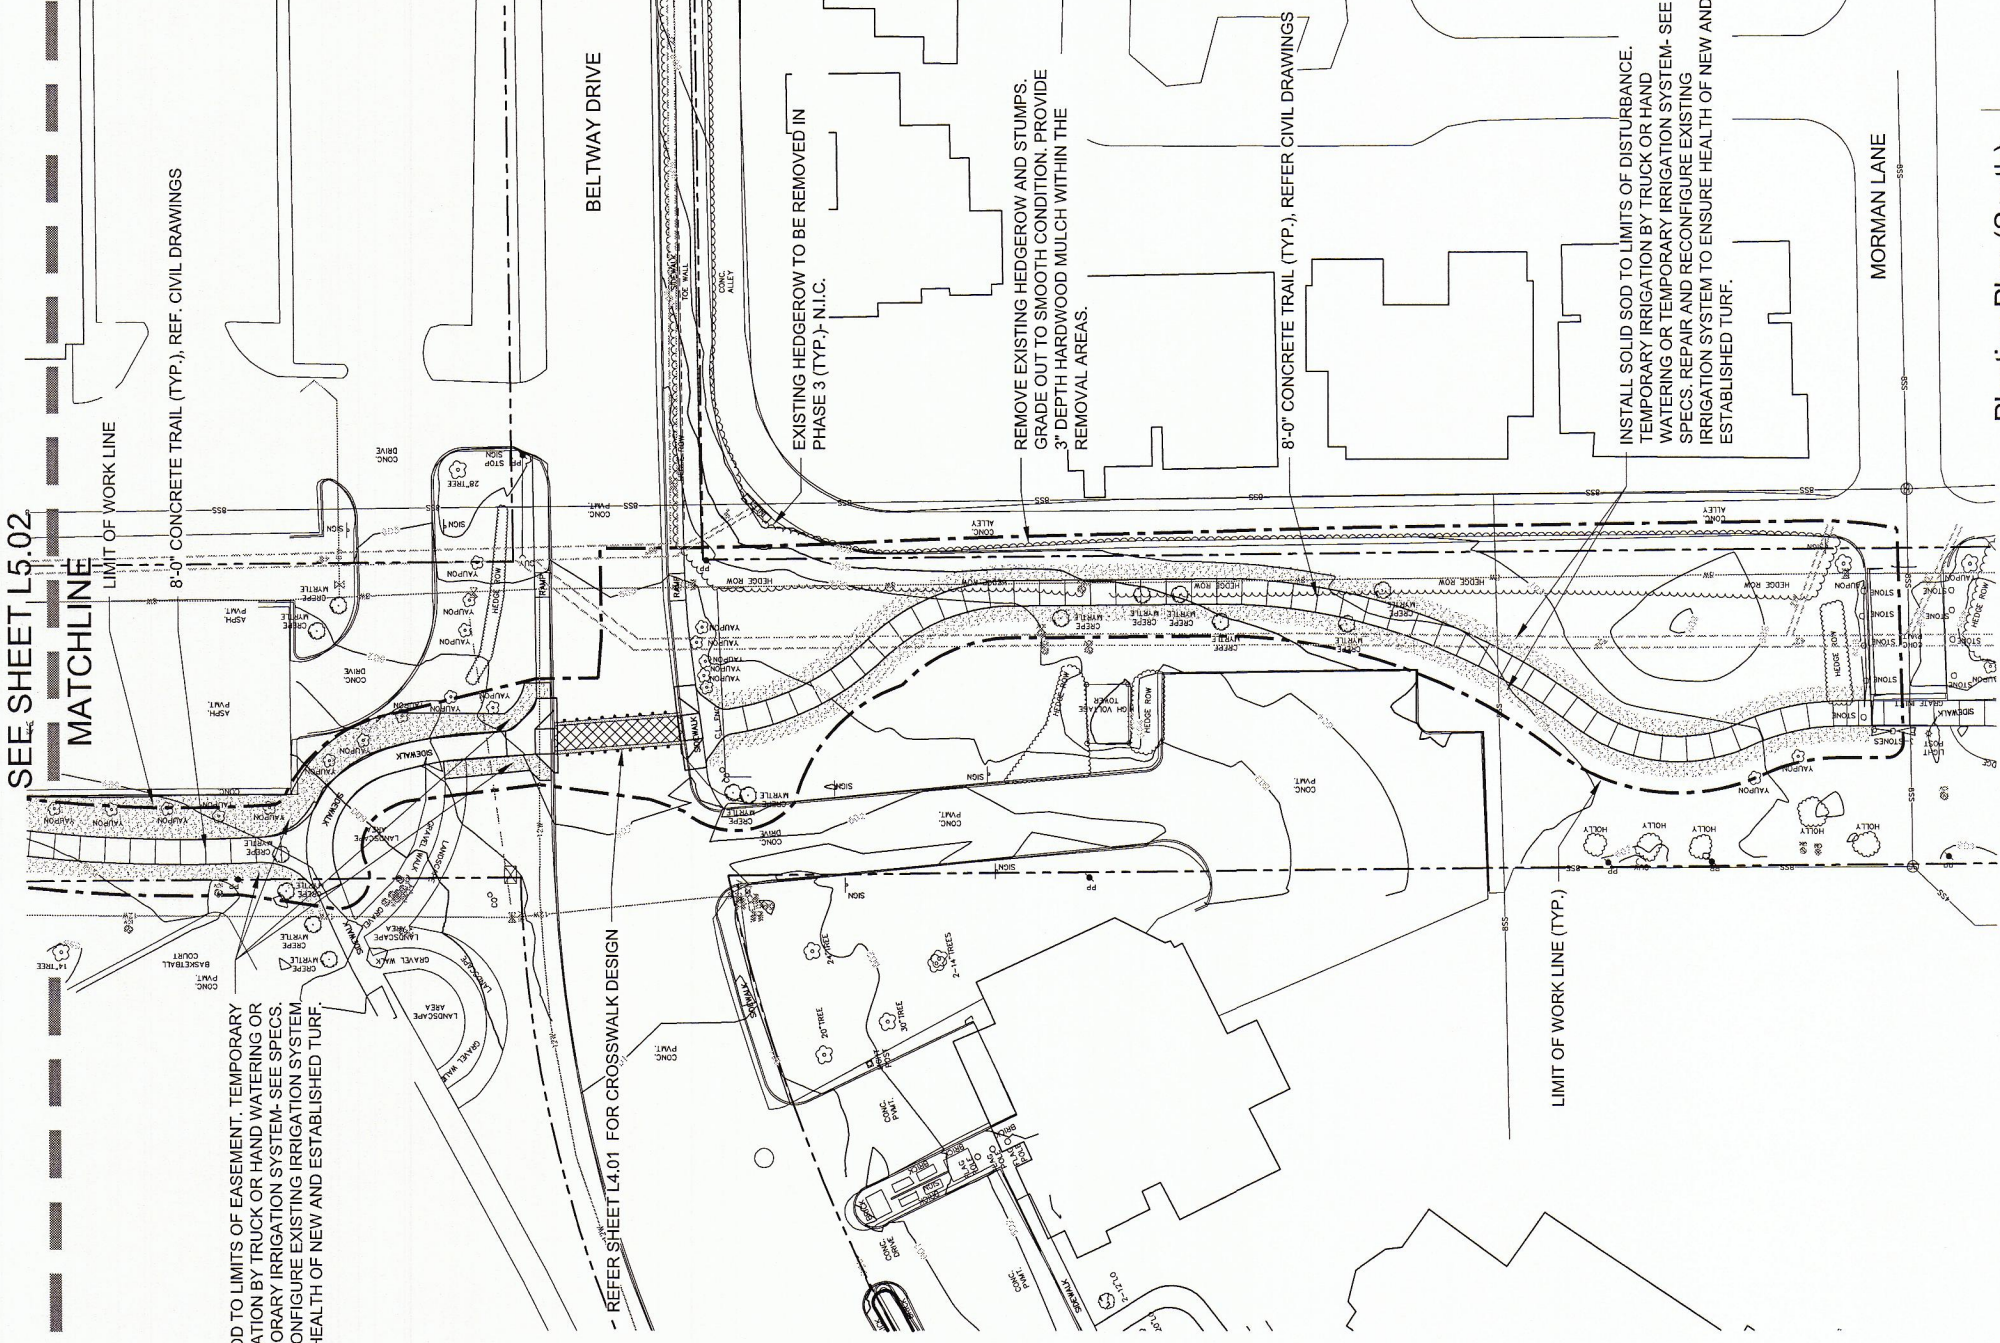

**NOTE:**

CONTRACTOR IS RESPONSIBLE FOR ALL AREAS DISTURBED DURING CONSTRUCTION, WHETHER DEPICTED IN PLANS OR NOT. SEEDING/SODDING AND WATERING SHALL BE INCLUDED IN BID TO ENSURE STABILIZATION OF GROUND PLANE RESULTING FROM CONSTRUCTION. ANY IRRIGATION LINES DAMAGED DURING CONSTRUCTION SHALL BE REPAIRED OR CAPPED PER TOWN OF ADDISON DISCRETION. CONTRACTOR SHALL PROVIDE SCHEDULE 40 SLEEVING OF APPROPRIATE SIZE FOR EXISTING PIPING AND WIRING WHERE SYSTEM CROSSES THE PROPOSED TRAIL AND COORDINATE IRRIGATION HEAD RELOCATION WITH THE TOWN.

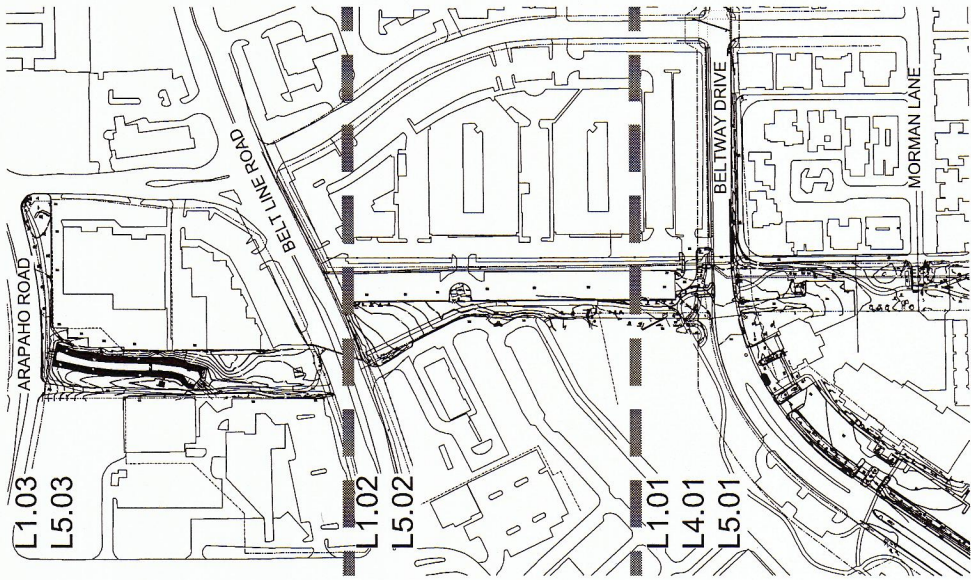

**KEY MAP**



**Planting Plan (South)**


Scale: 1" = 30'-0"

L5.01

**Project Name**  
**Addison Pedestrian Connection**  
Addison, TX.  
Project No: 14002

**Issue Title**  
**Bid Documents**  
Issue Date: 06.04.2014

**Seal**

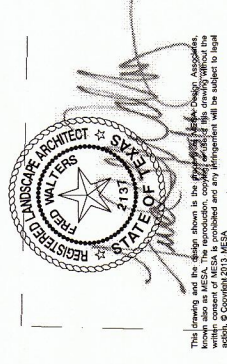

**Issue / Addenda / Revisions**

Date	Description
02.14.2014	90% Review
05.04.2014	100% Review
06.25.2014	100% Review- Town Comments

**Drawing Title**

**Addison Pedestrian Connection: Phase 1 Planting Plan (South)**

**Sheet No.**

**L5.01**