




1807 Ross Ave,
Suite 333
Dallas, Texas 75201
214.871.0568 tel
214.871.1507 fax
mesadesigngroup.com

MESA



LANDSCAPE LEGEND

	SOLID SOD
	BERMUDA GRASS SOD OR APPROVED EQUAL

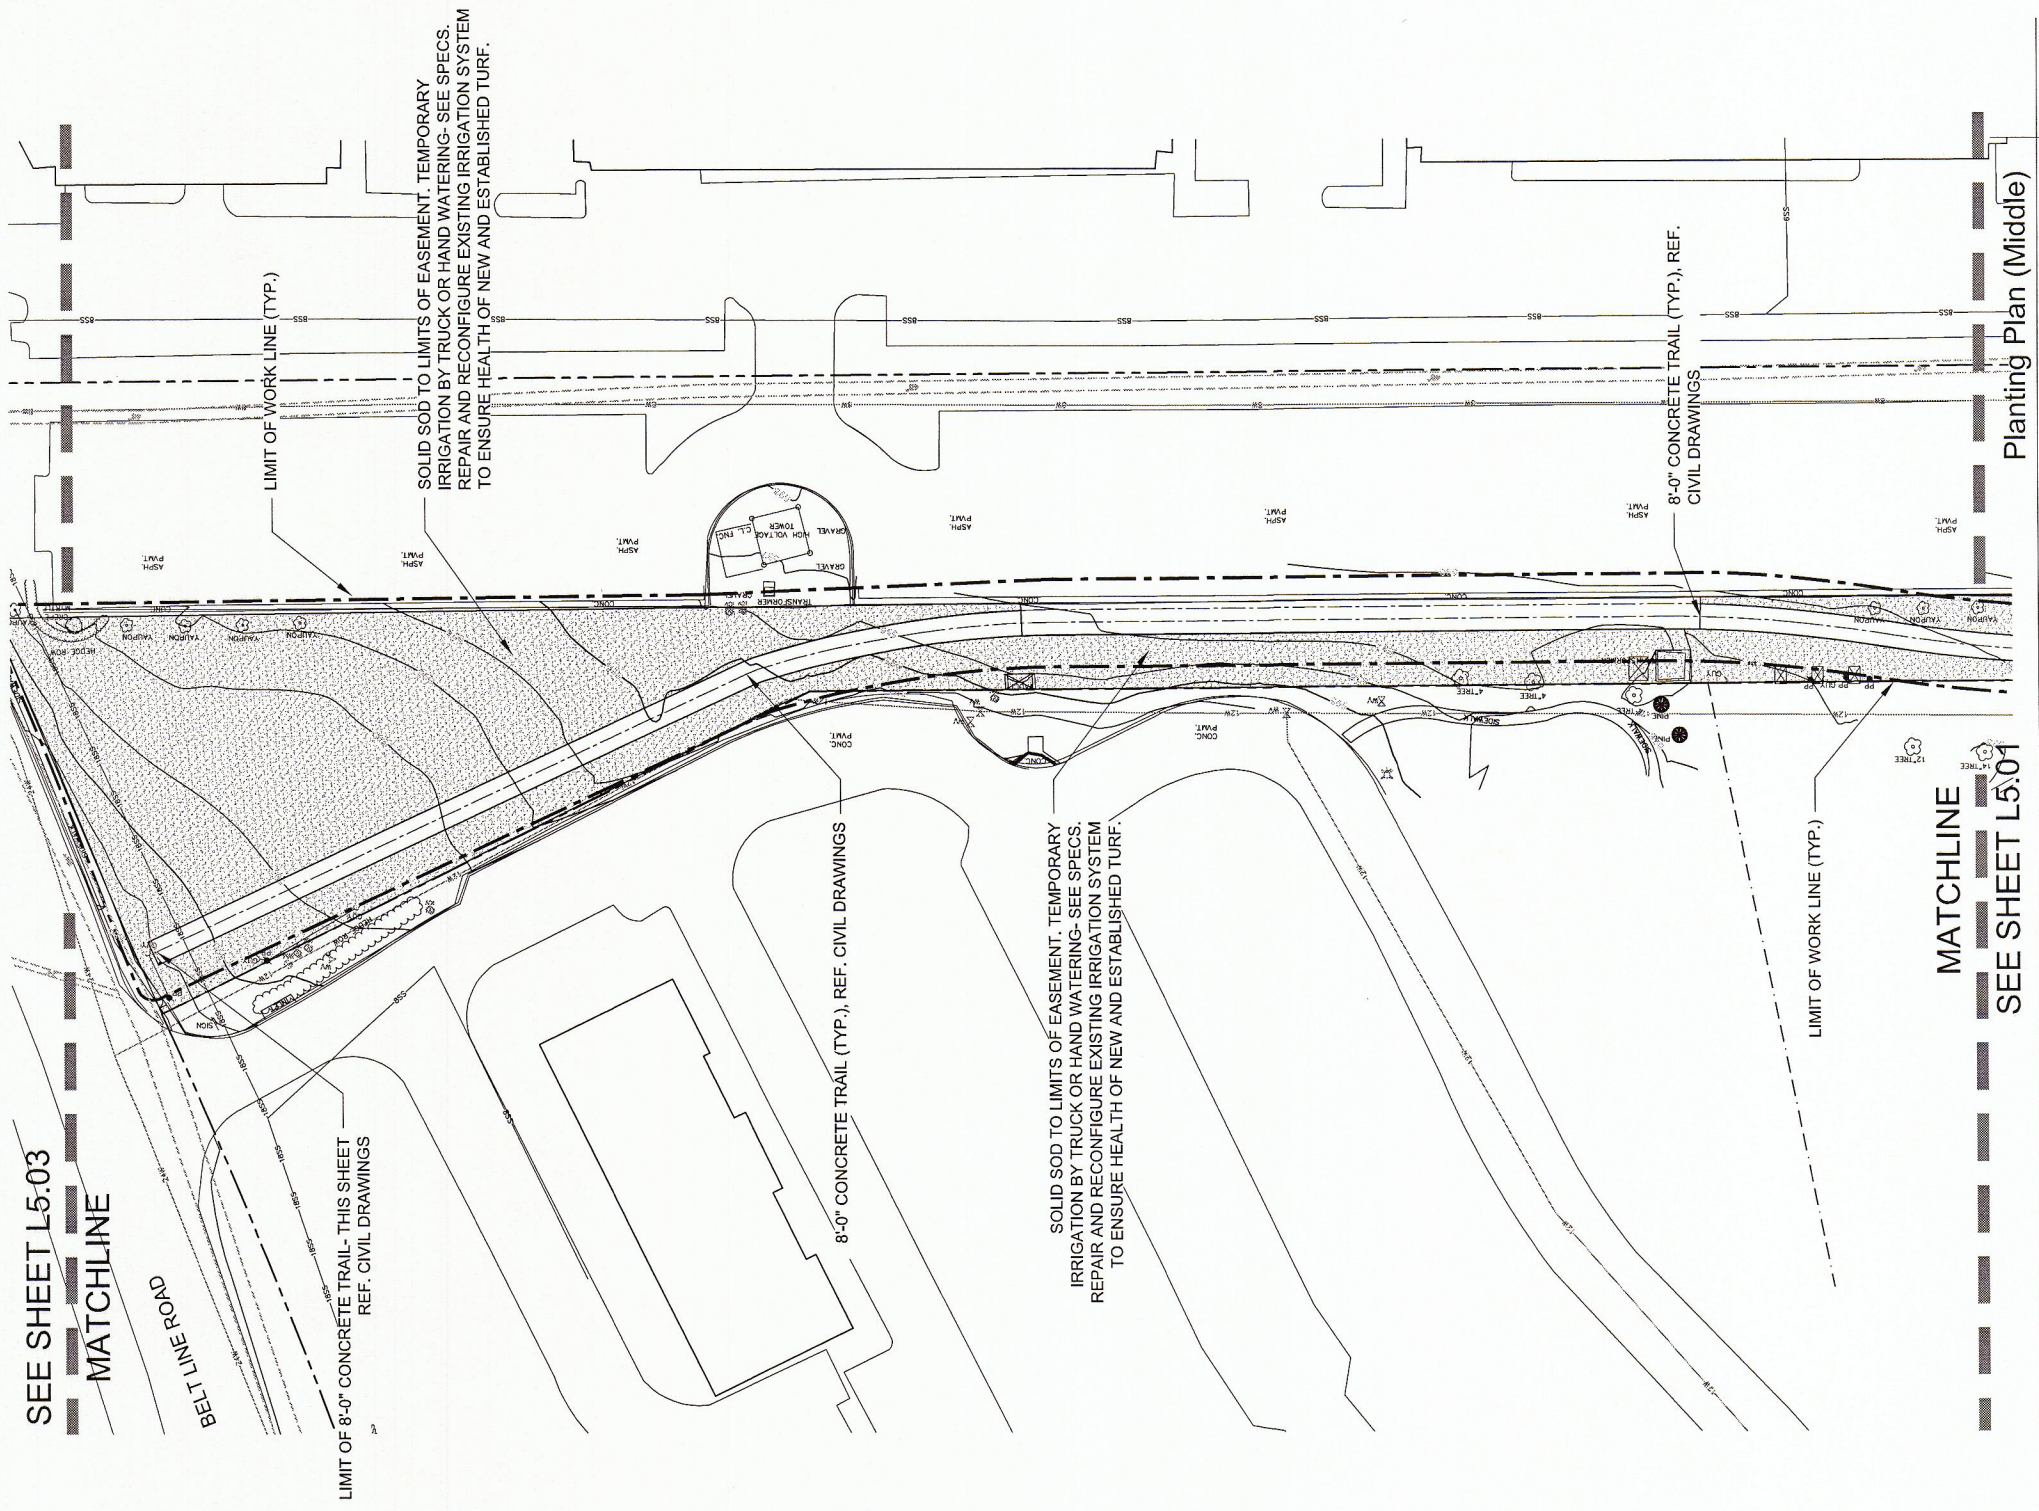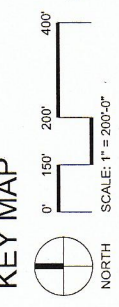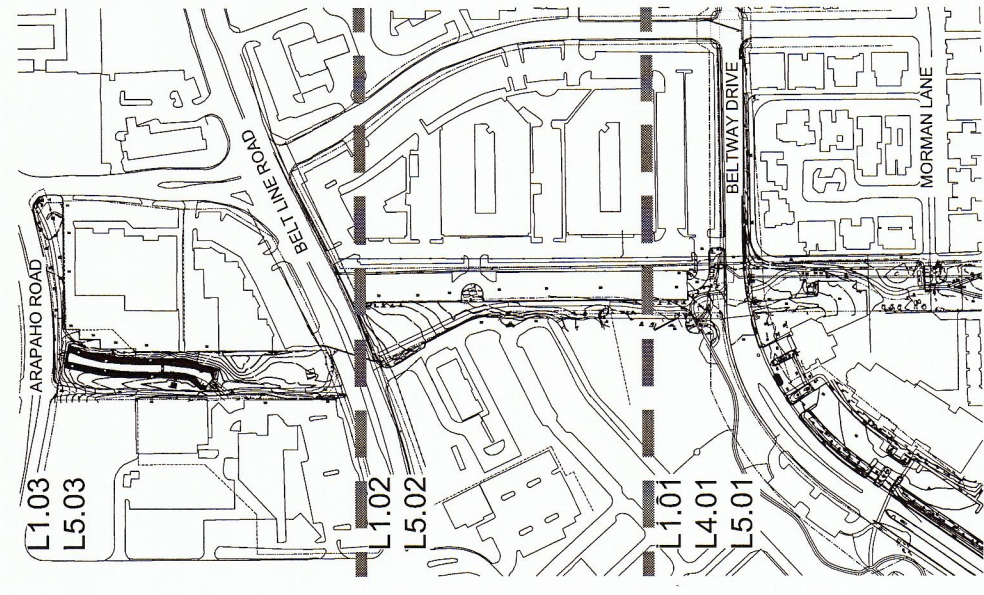


NOTE:
CONTRACTOR IS RESPONSIBLE FOR ALL AREAS DISTURBED DURING CONSTRUCTION, WHETHER DEPICTED IN PLANS OR NOT. SEEDING, SODDING AND WATERING SHALL BE INCLUDED IN BID TO ENSURE STABILIZATION OF GROUND PLANE RESULTING FROM CONSTRUCTION. ANY IRRIGATION LINES DAMAGED DURING CONSTRUCTION SHALL BE REPAIRED OR CAPPED PER TOWN OF ADDISON DISCRETION. CONTRACTOR SHALL PROVIDE SCHEDULE 40 SLEEVING OF APPROPRIATE SIZE FOR EXISTING PIPING AND WIRING WHERE SYSTEM CROSSES THE PROPOSED TRAIL AND COORDINATE IRRIGATION HEAD RELOCATION WITH THE TOWN.

Project Name
Addison Pedestrian Connection
Addison, TX.
Project No: 14002

Issue Title
Bid Documents
Issue Date: 06.04.2014

Seal

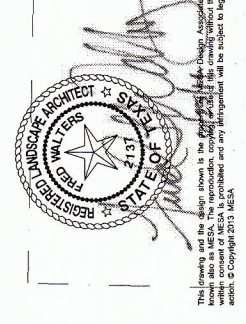

Issue / Addenda / Revisions

Date	Description
02.14.2014	90% Review
05.04.2014	100% Review
05.25.2014	100% Review- Town Comments

Drawing Title
Addison Pedestrian Connection: Phase 1 Planting Plan (Middle)

Sheet No.
L5.02

Planting Plan (Middle)
Scale: 1" = 30'-0"
L5.02