

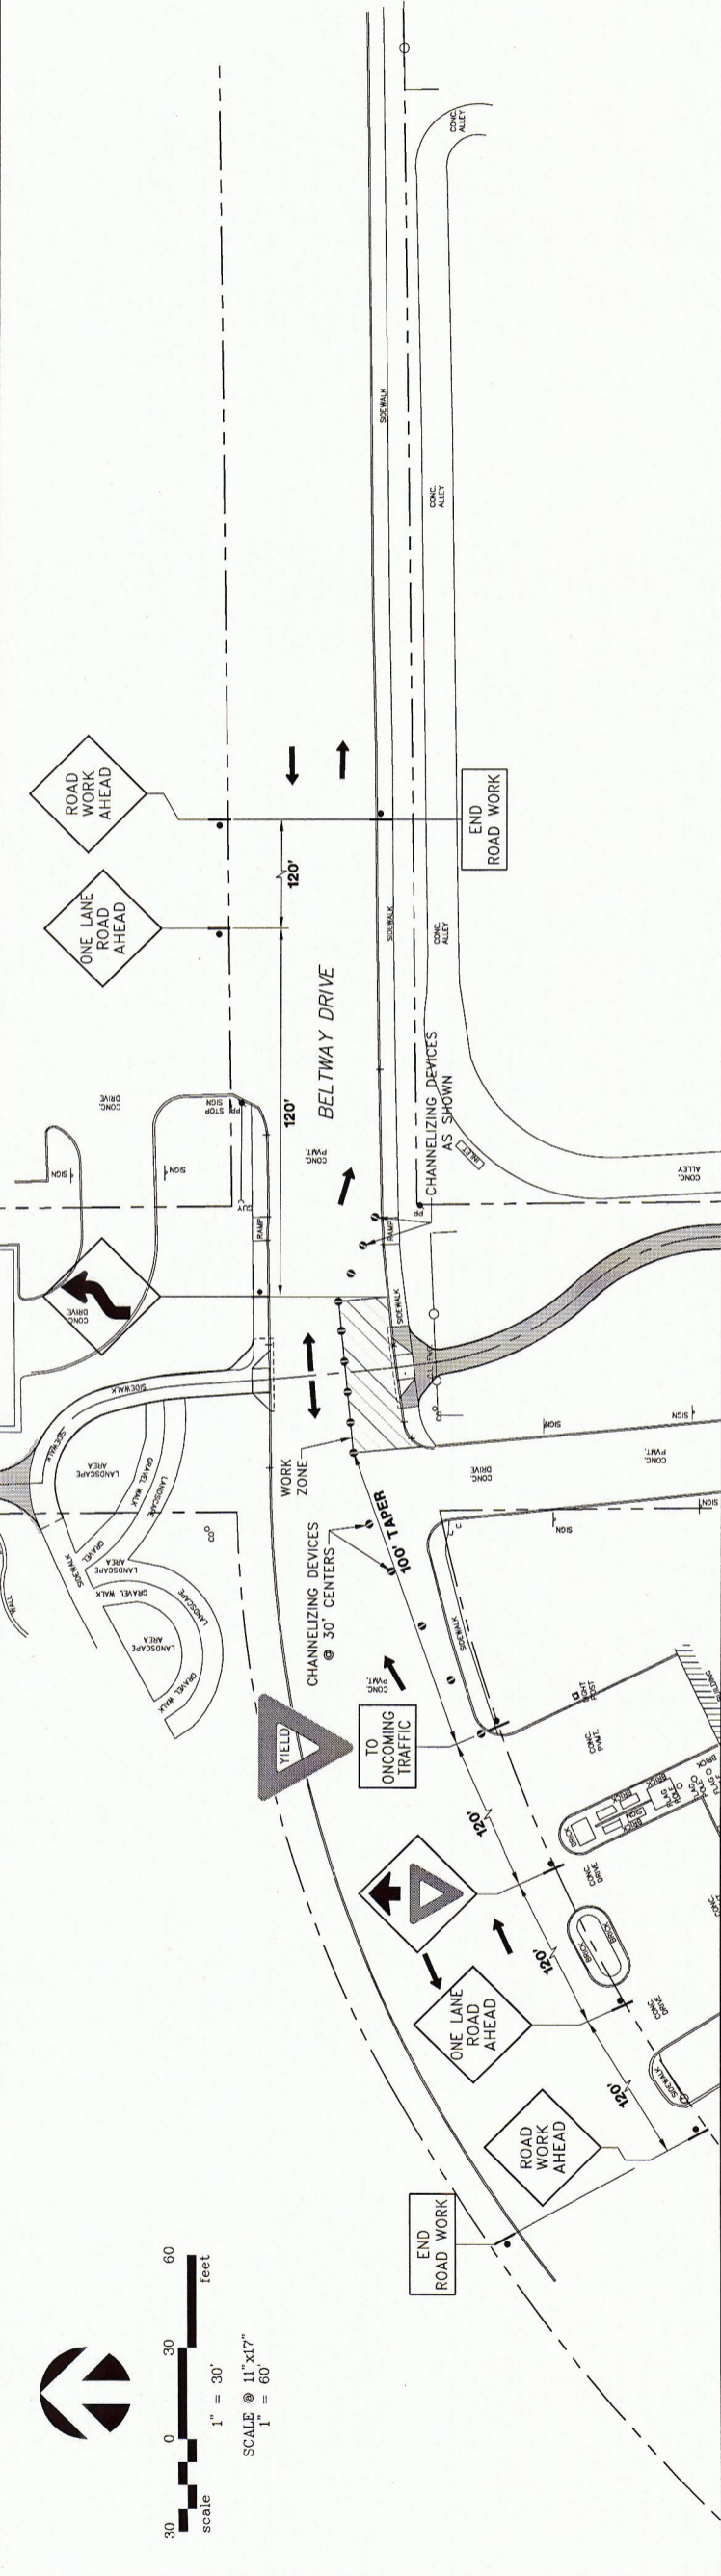


NO.	DATE	REVISION	APPROV.
1			
2			
3			
4			
5			
6			

GRANTHAM & ASSOCIATES  
 F-004-JB  
 THIS DOCUMENT PRESENTS  
 WORK-IN-PROGRESS AND IS  
 NOT TO BE USED FOR  
 CONSTRUCTION OR PERMITTING  
 P. CHRISTOPHER ROBINSON  
 TEXAS P.E. NO. 101232

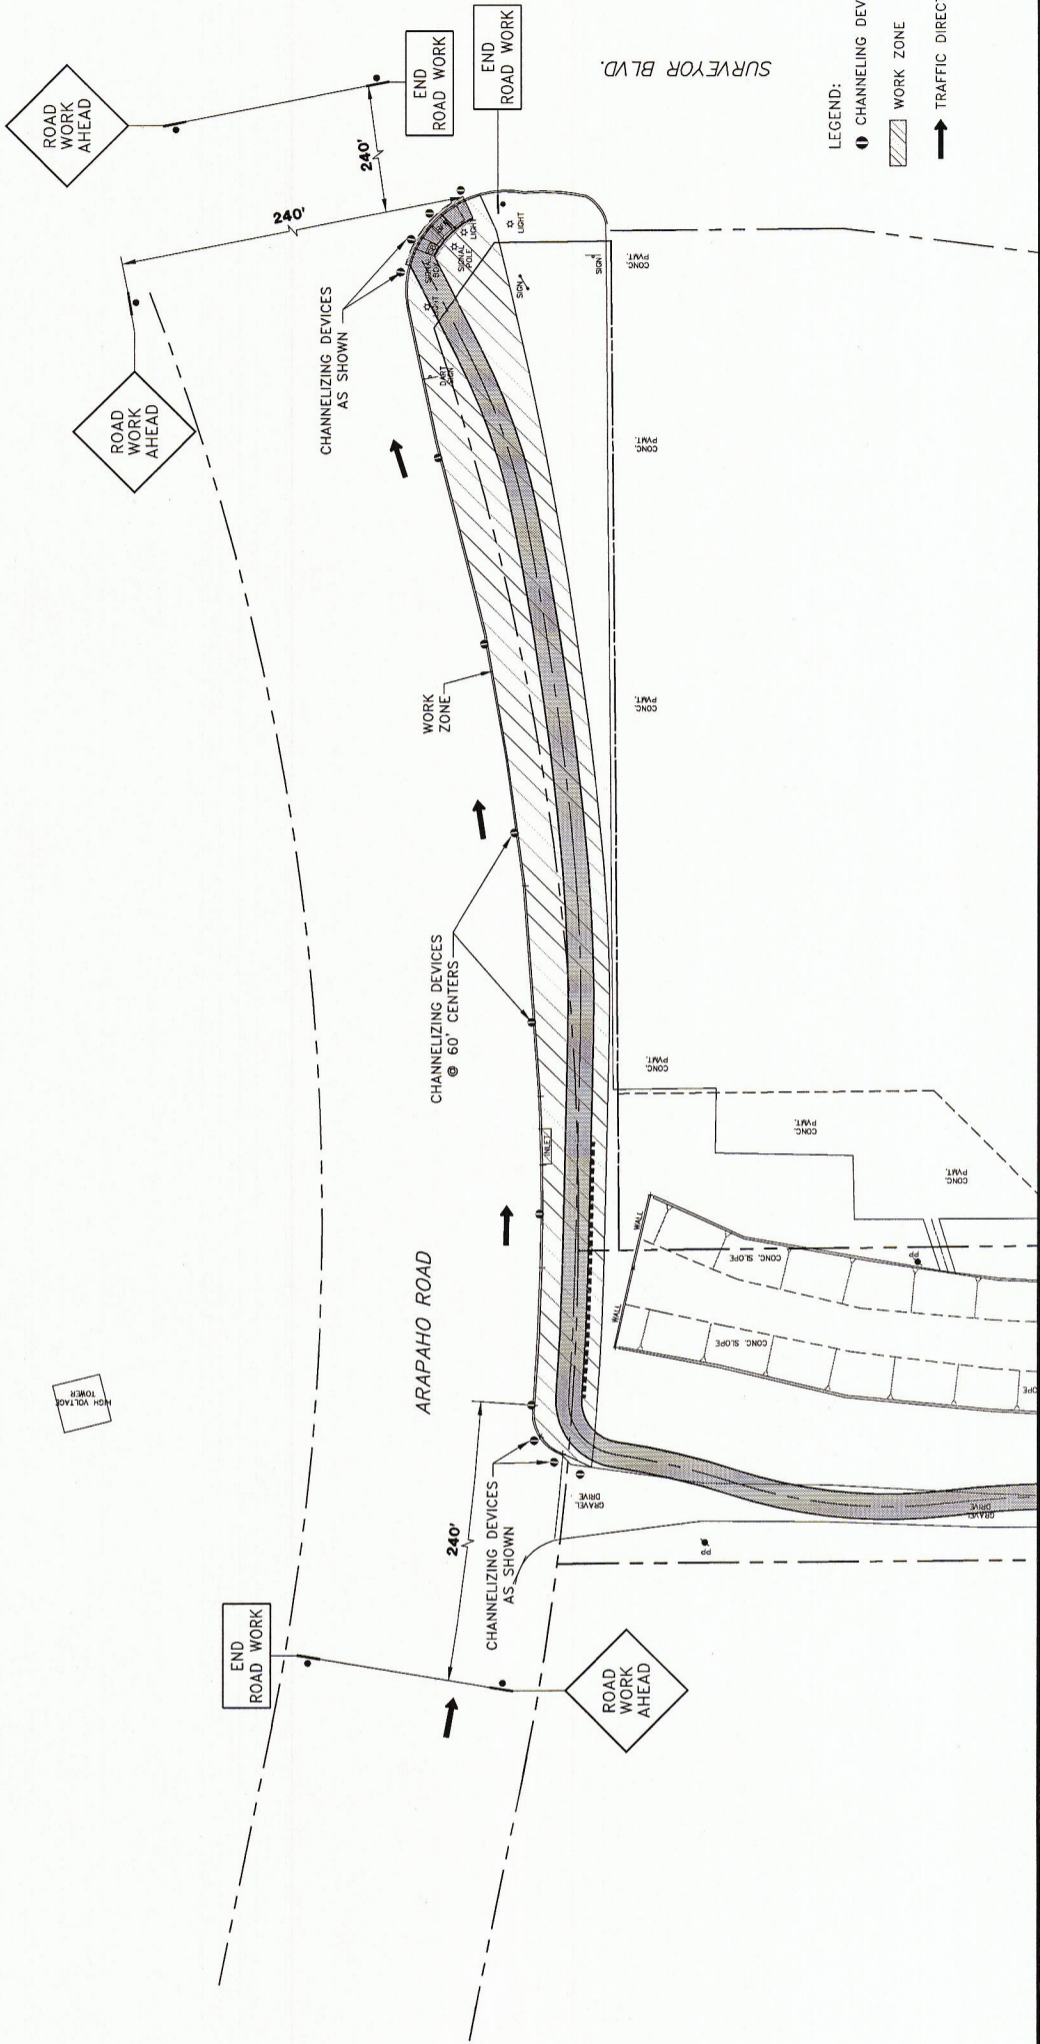

- NOTES:**
1. ALL SIGNAGE, BARRICADES, AND PAVEMENT MARKINGS SHALL BE IN ACCORDANCE WITH THE LATEST REVISIONS OF THE TEXAS MANUAL ON UNIFORM TRAFFIC CONTROL DEVICES (2011).
  2. LOCATIONS SHOWN FOR SIGNAGE ARE APPROXIMATE. FINAL LOCATIONS MAY CHANGE DUE TO CONSTRUCTION CONDITIONS AND PRESENCE OF OTHER PHYSICAL FEATURES.

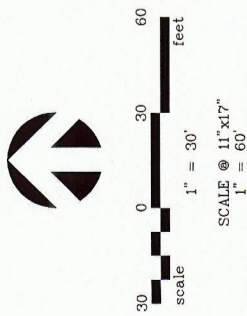

- LEGEND:**
- CHANNELING DEVICE
  - ▨ WORK ZONE
  - TRAFFIC DIRECTION ARROW