
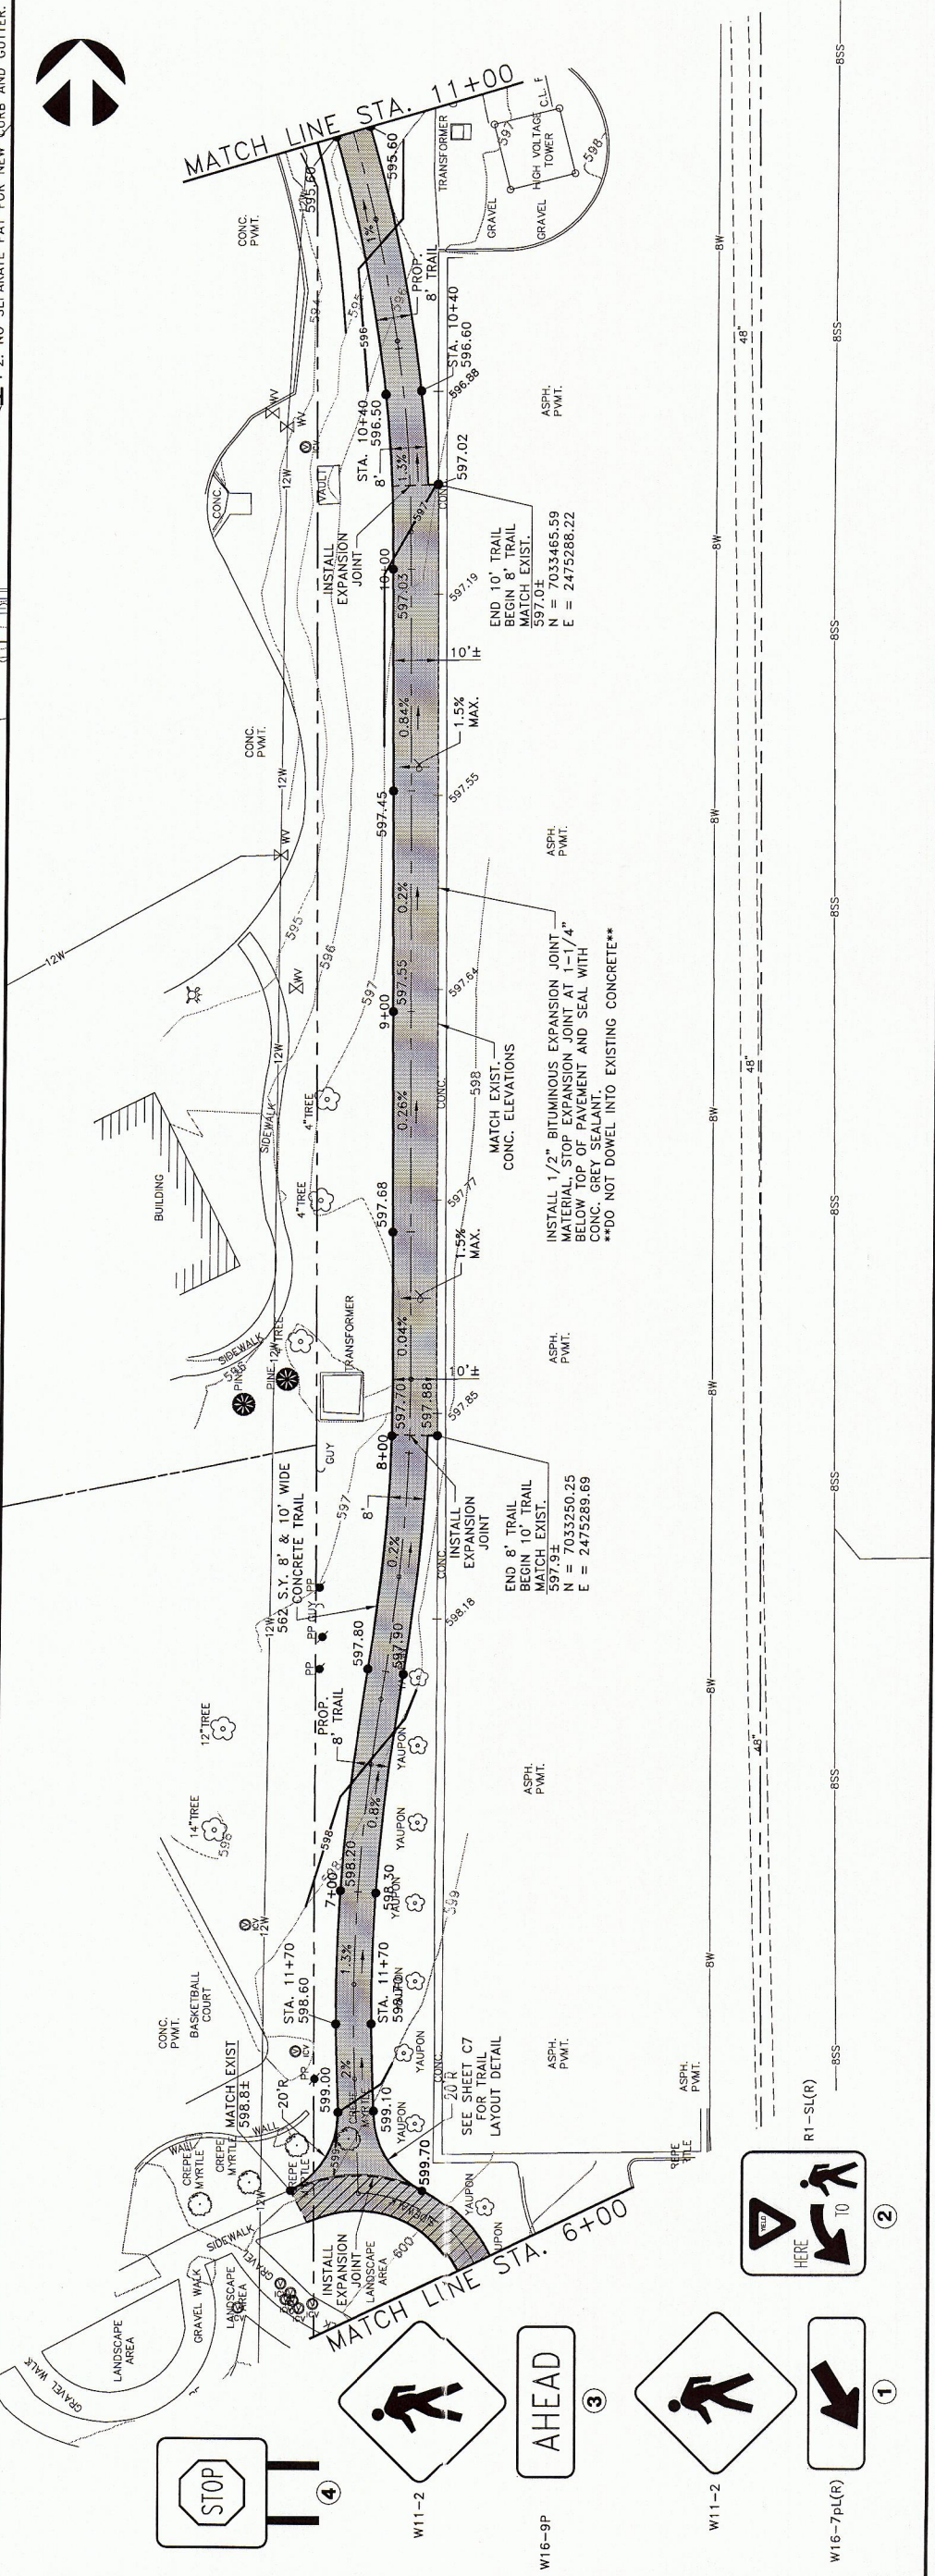


NO.	DATE	REVISION	APPROV.
1			
2			
3			
4			
5			
6			

GRANTHAM & ASSOCIATES
 F-005438
 THIS DOCUMENT REPRESENTS
 THE DESIGN AND CONSTRUCTION
 OF THE PROJECT AND IS
 NOT TO BE USED FOR
 CONSTRUCTION OR PERMITTING
 P. CHRISTOPHER BRINSON
 TEXAS P.E. NO. 101252

TOWN OF ADDISON
TRAIL PLAN - SHEET 1
MORMAN LANE TO ARAPAHO ROAD
PEDESTRIAN CONNECTION PHASE 1

DATE:	JUNE 2014
SCALE:	
DRAWN BY:	G&A
DESIGN:	BRG
REVIEWED:	BRG
JOB NO.:	11977-14
DWG.:	

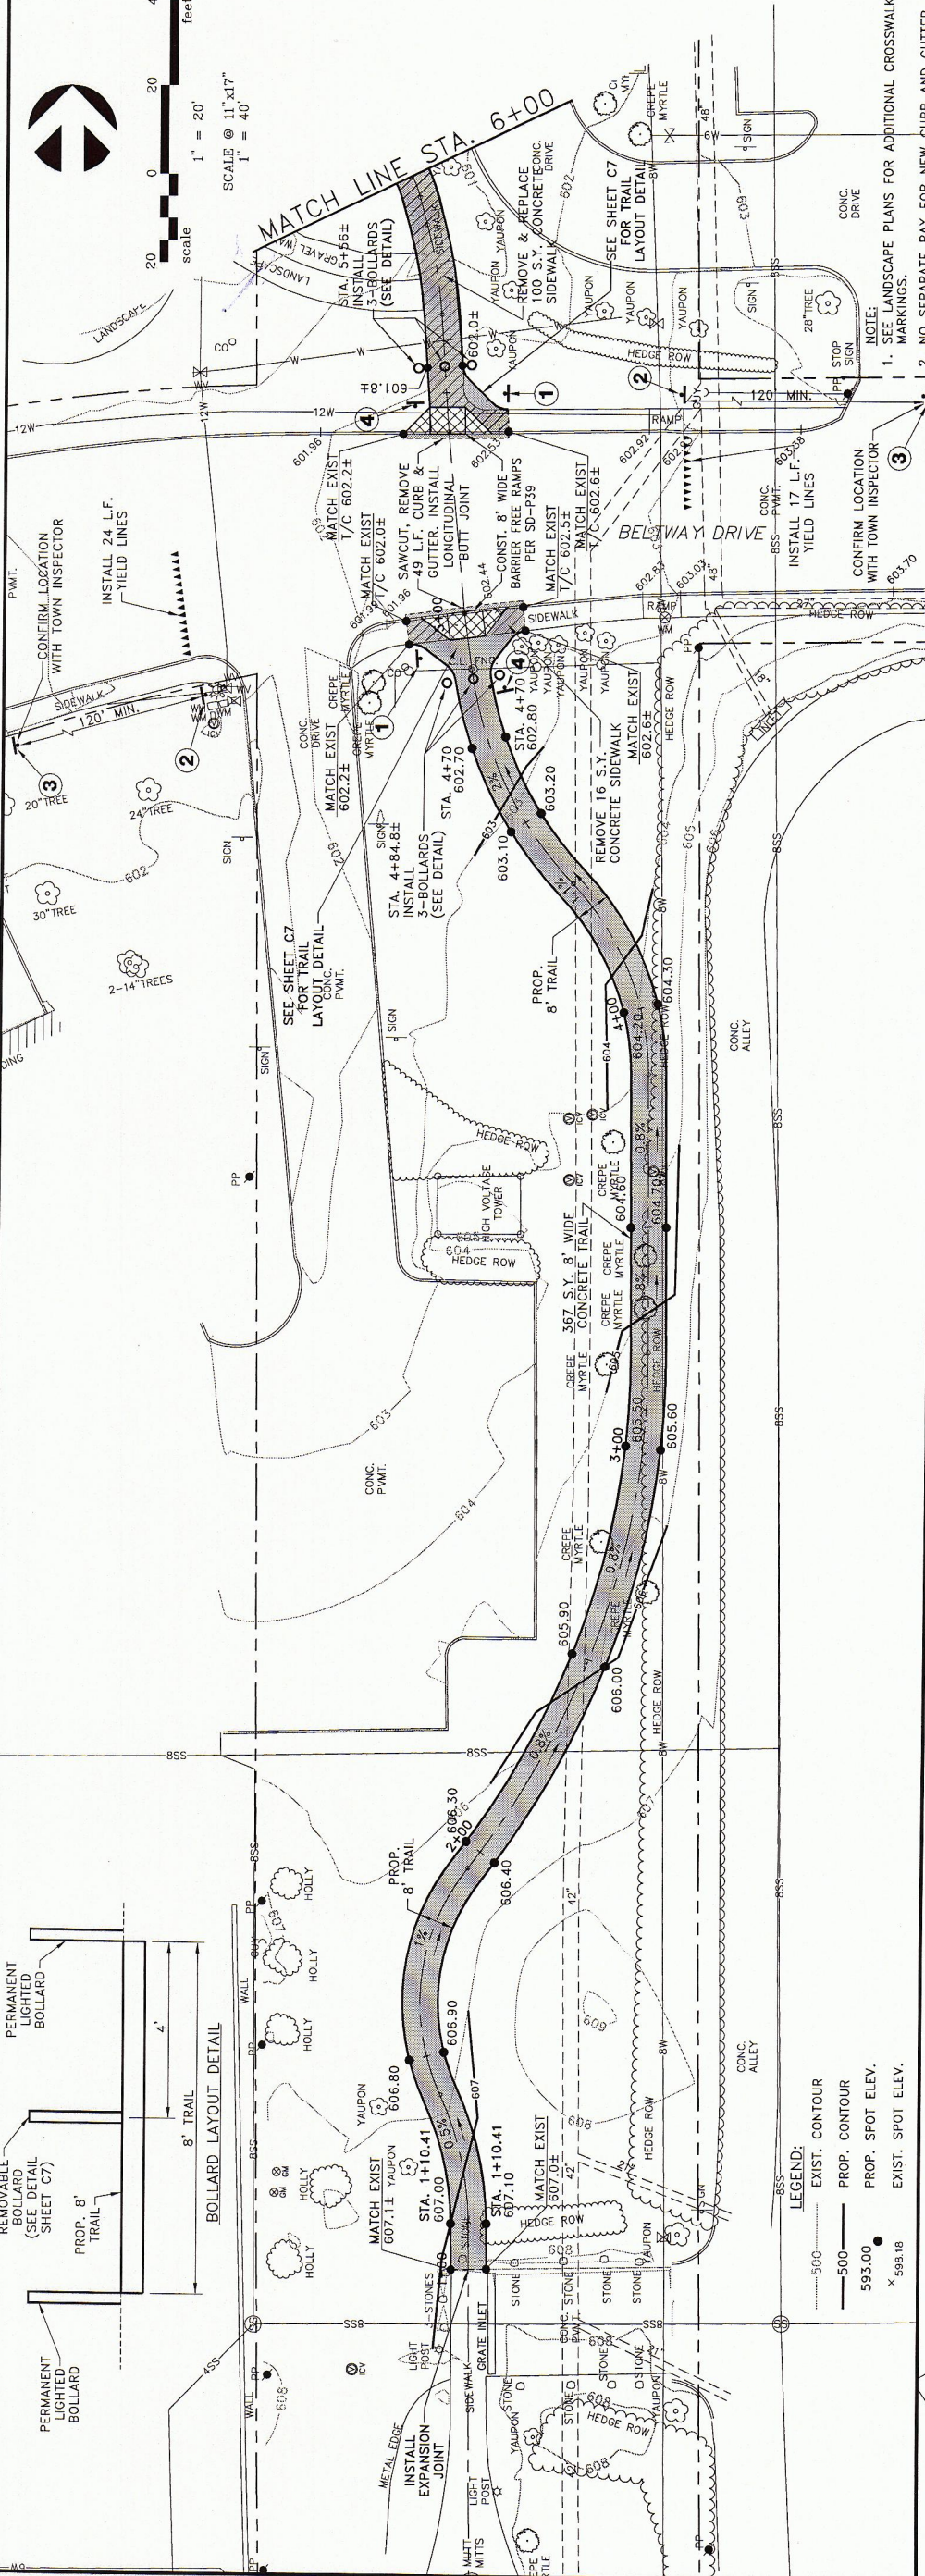

PERMANENT LIGHTED BOLLARD
 REMOVABLE BOLLARD (SEE DETAIL SHEET C7)
 PROP. 8' TRAIL
 BOLLARD LAYOUT DETAIL

STOP
 W11-2
 W16-9P
 AHEAD
 W11-2
 W16-7p(R)

HERE
 R1-SL(R)