
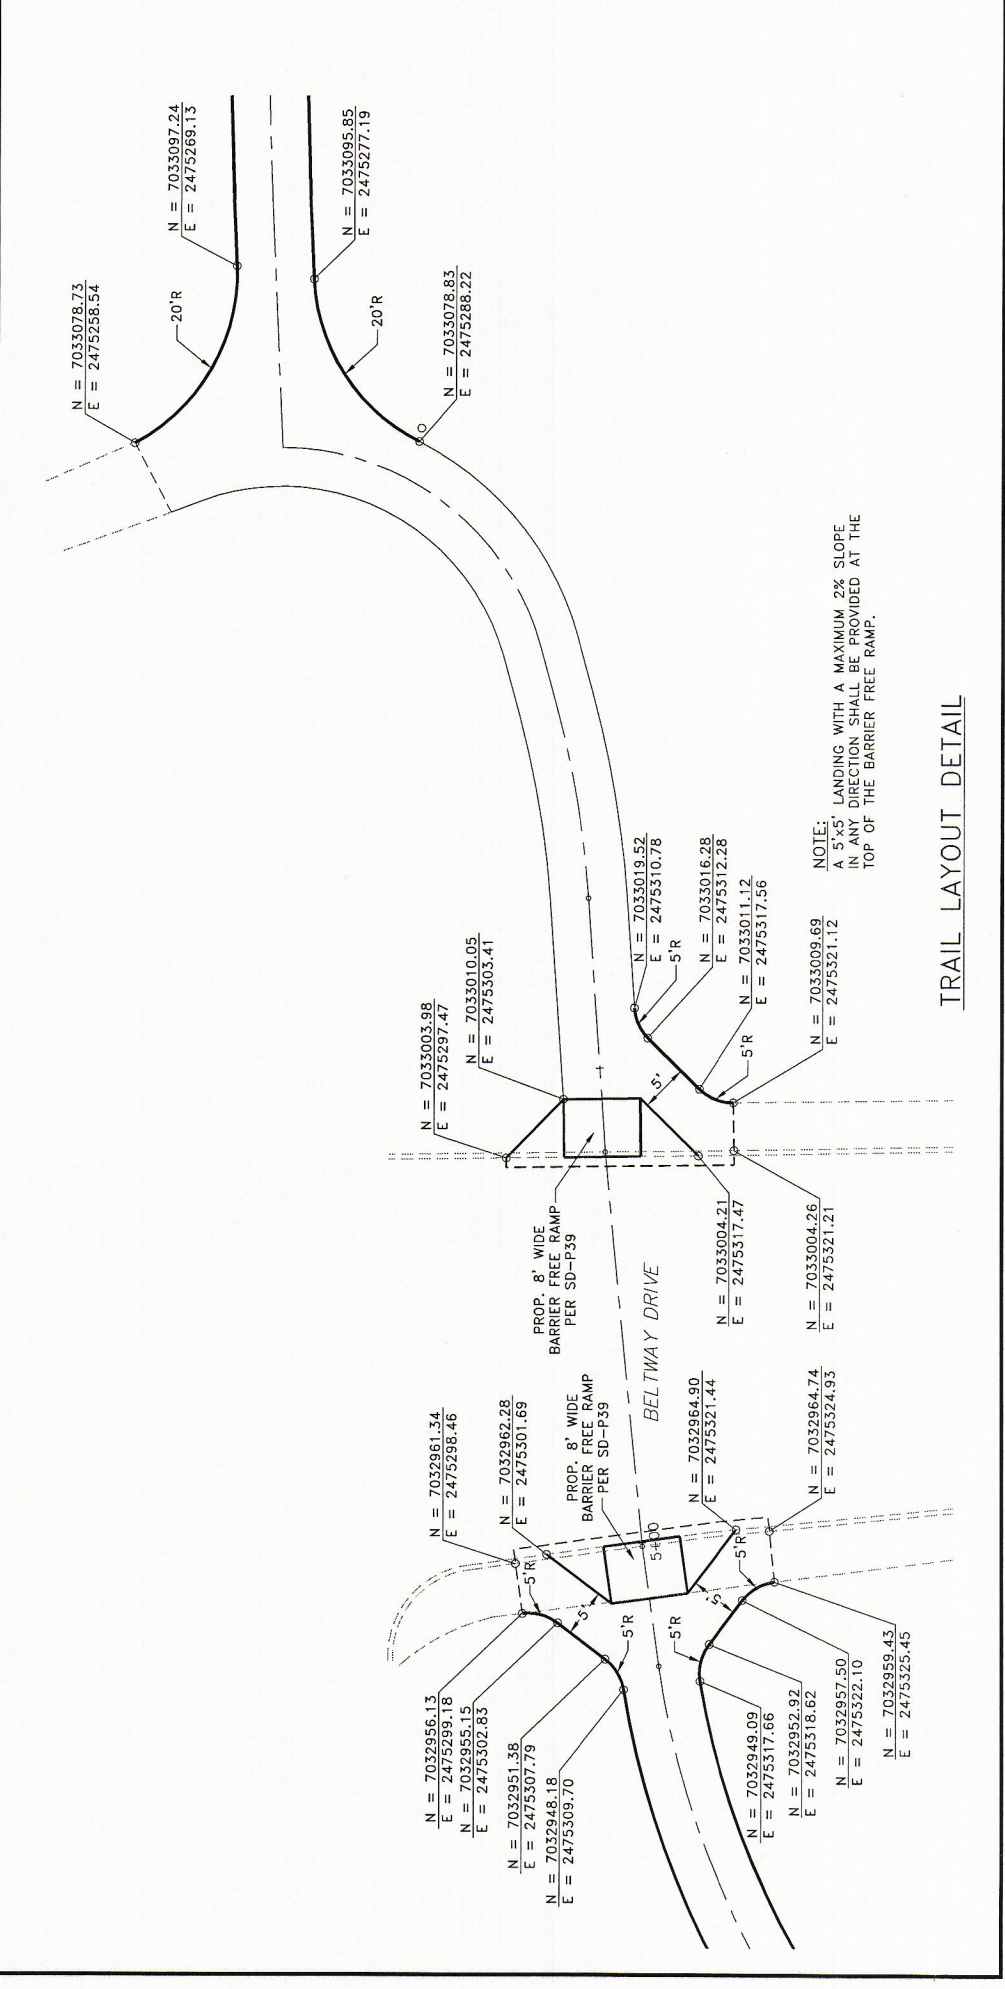
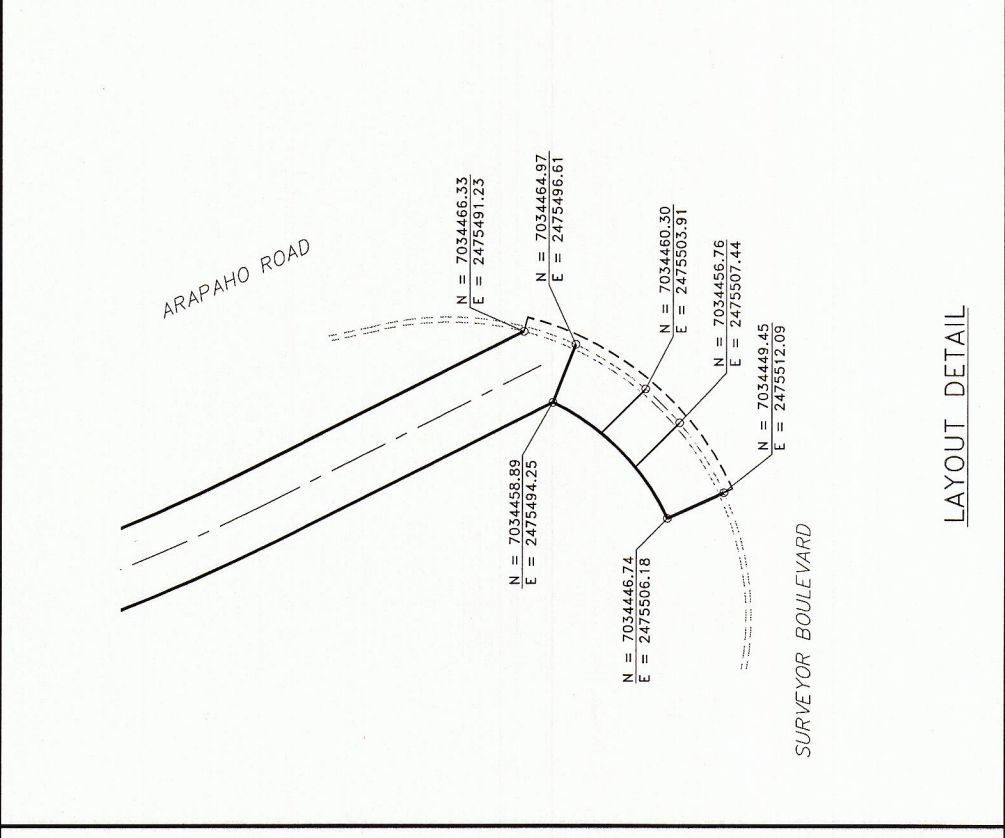


NO.	DATE	REVISION	APPROV.
1			
2			
3			
4			
5			
6			

GRANHAM & ASSOCIATES  
 F-005438  
 THIS DOCUMENT IS THE PROPERTY OF GRANHAM & ASSOCIATES  
 WORK-IN-PROGRESS AND IS NOT TO BE USED FOR  
 CONSTRUCTION OR PERMITTING  
 F. CHRISTOPHER ROBINSON  
 DMS P.E. NO. 107252

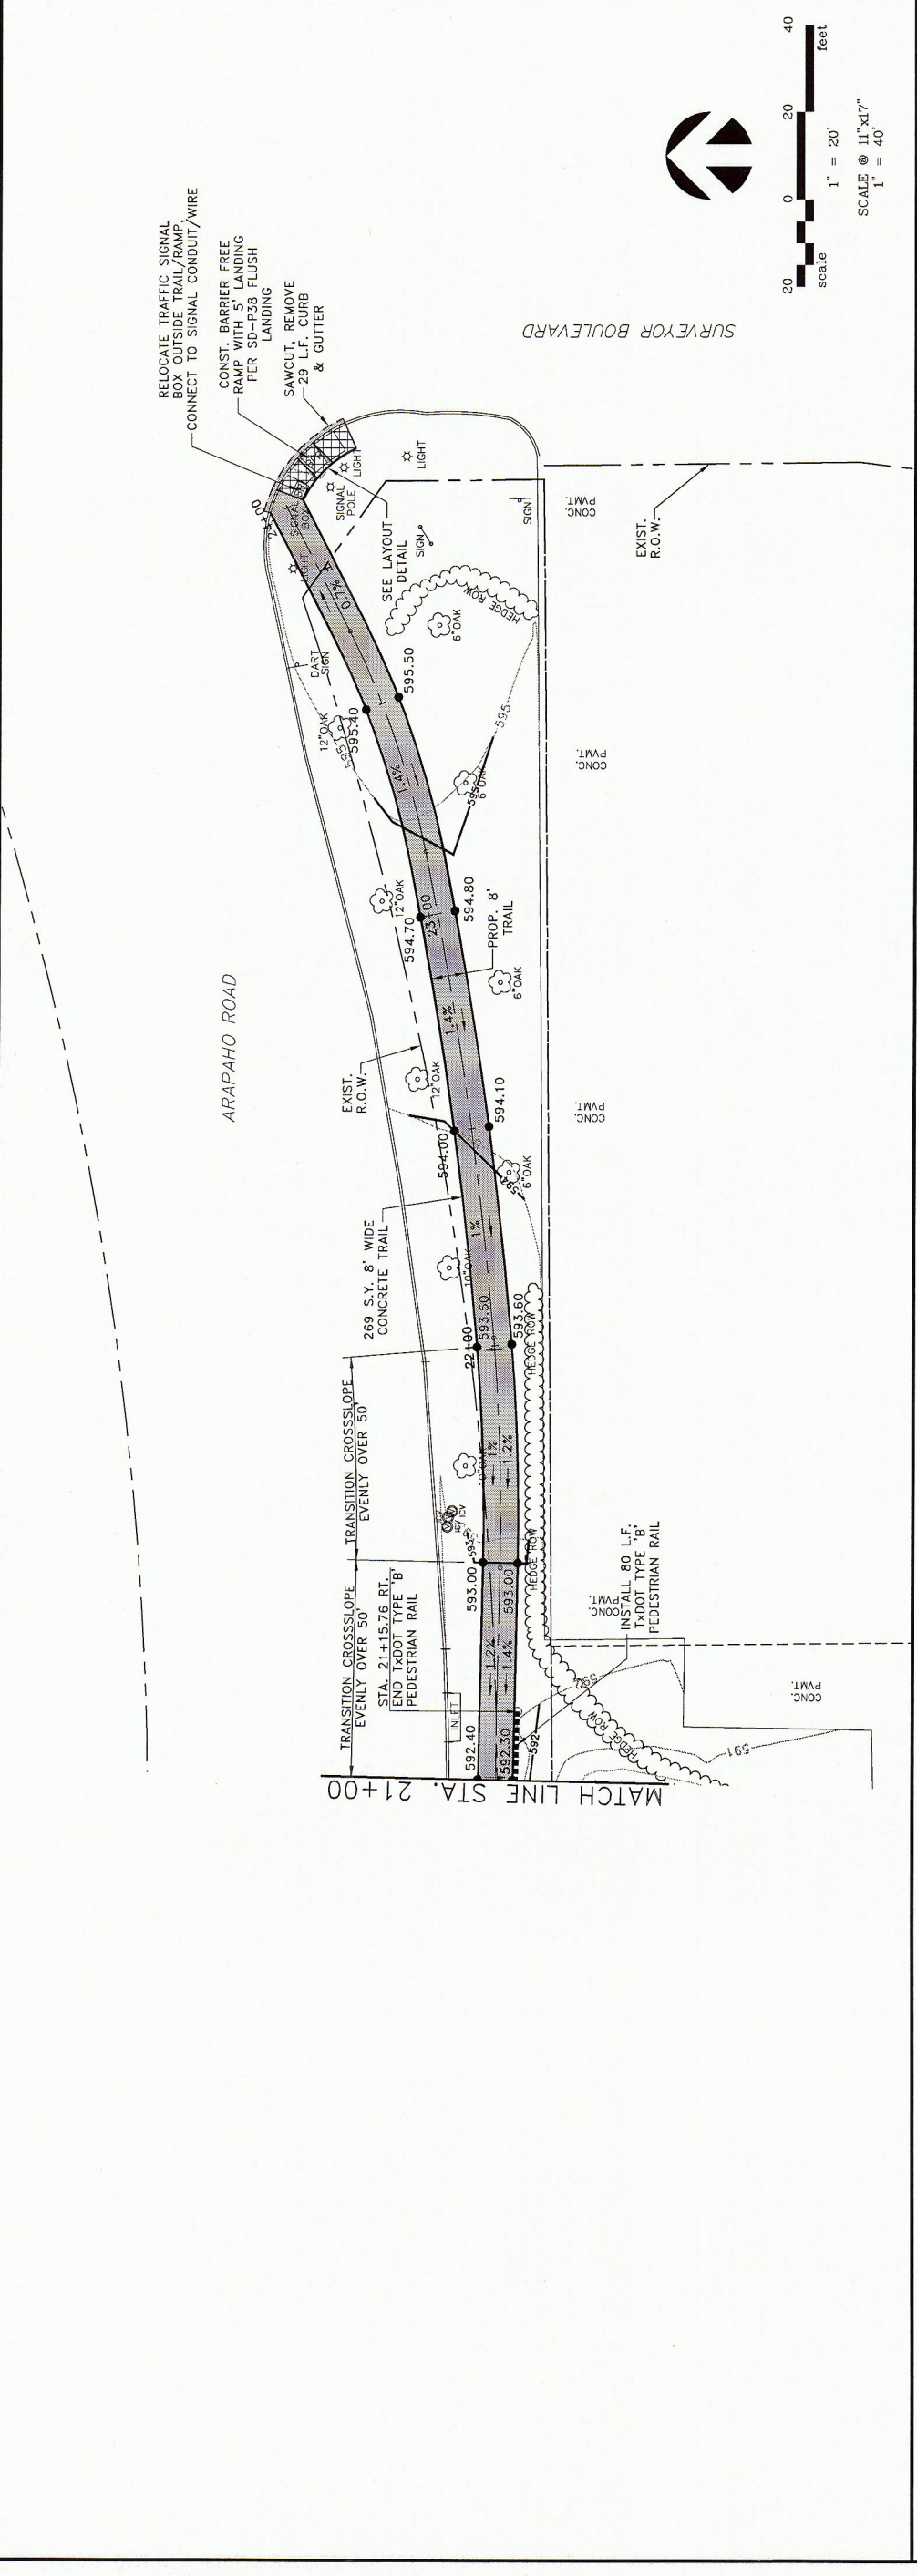

NOTE:  
 LANDING WITH A MAXIMUM 2% SLOPE  
 IN ANY DIRECTION SHALL BE PROVIDED AT THE  
 TOP OF THE BARRIER FREE RAMP.