

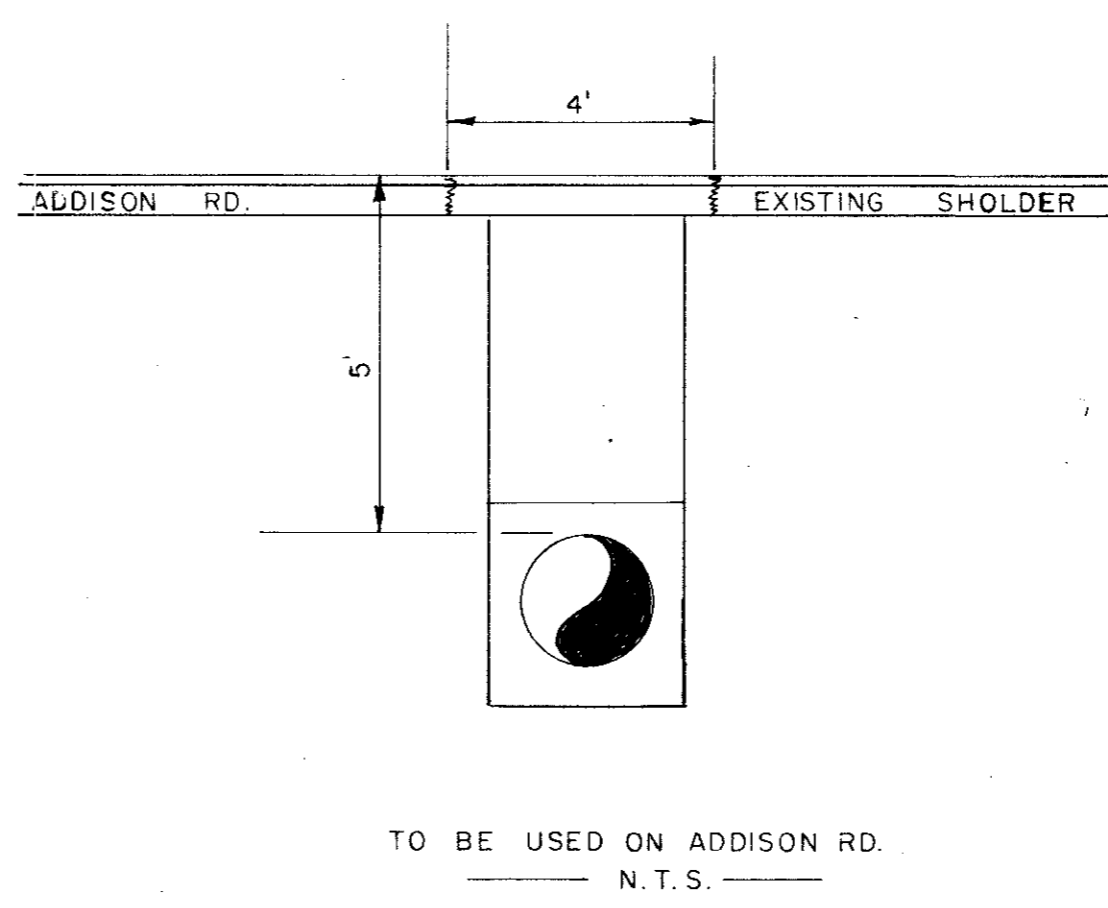


BEGIN THIS CONTRACT STA. 0+00

MATCH LINE STA. 22+50
(SEE SHEET 5)

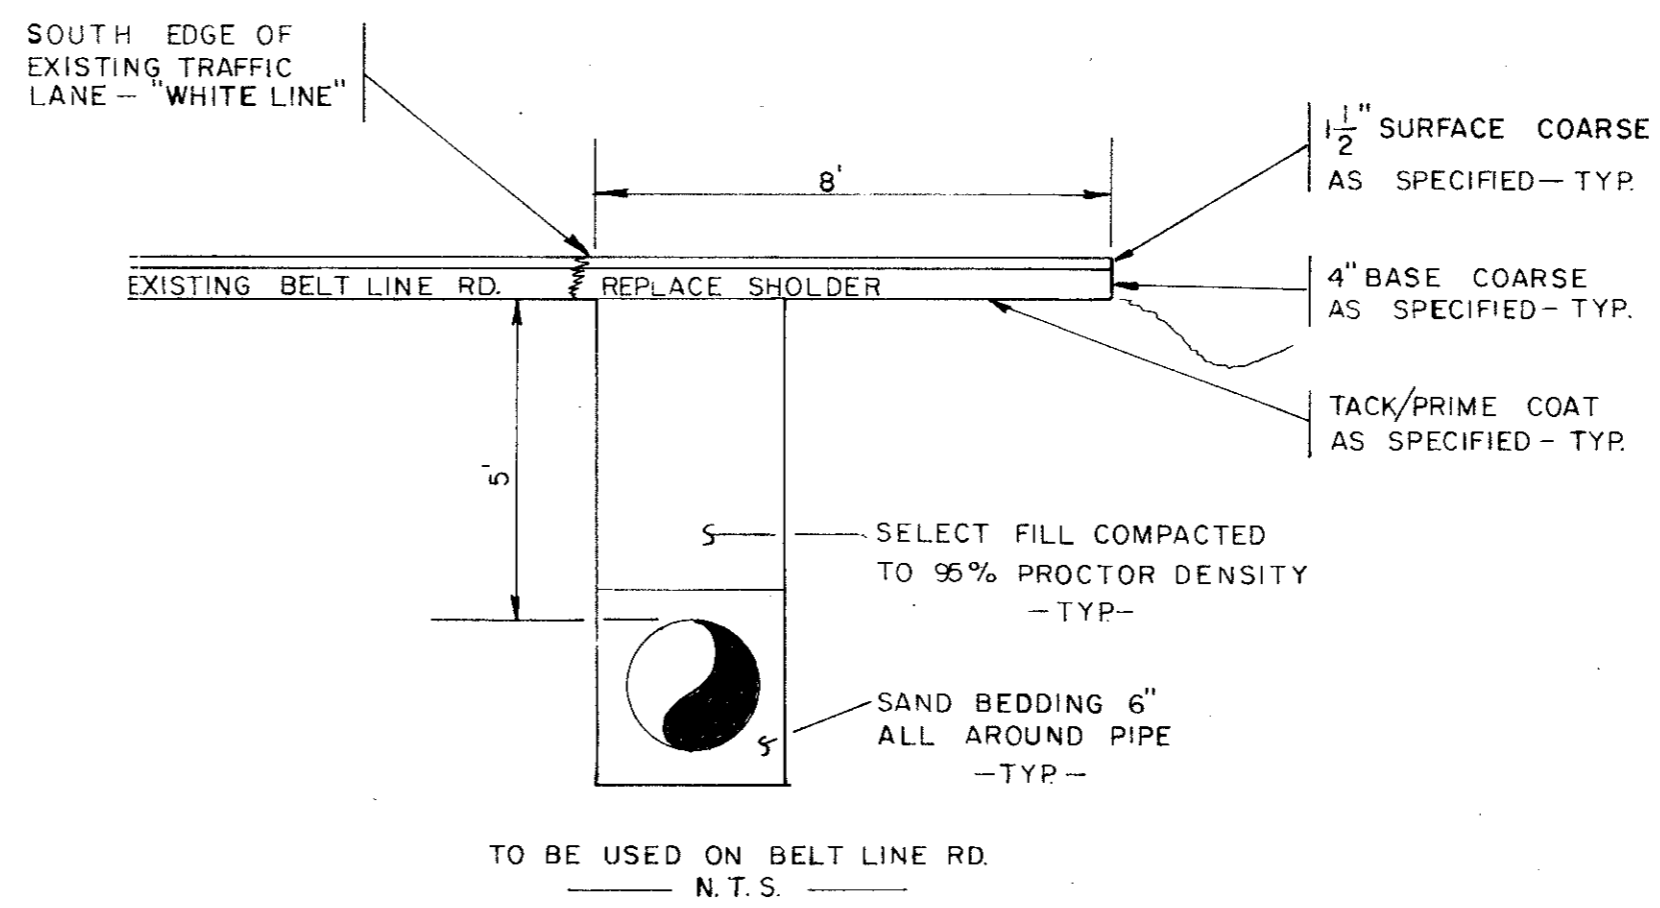


ASPHALT AND BEDDING DETAIL

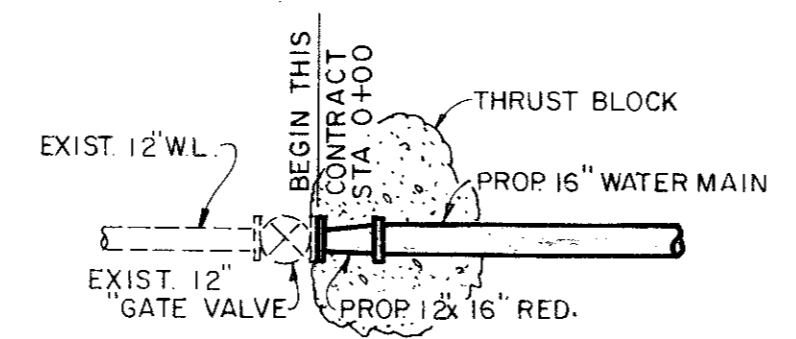

DETAIL "I"

N.T.S.
NOTE: 27' C.I. TIE IN

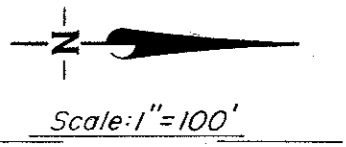

- LEGEND**
- Hub & Tack
 - CORP. Monument
 - PP Power Pole
 - W.M. Water Meter
 - W.V. Water Valve
 - W.H. Water Hydrant
 - F.H. Fire Hydrant
 - G.M. Gas Meter
 - T. Telephone Box
 - Guy Wire
 - I.P. Iron Pin
 - M.B. Mail Box
 - Water Line
 - Gas Line
 - - - - - Underground Telephone



CITY OF ADDISON
DALLAS COUNTY, TEXAS
WATER IMPROVEMENTS
LINE "D"
STA. 0+00 TO STA. 22+50

GINN & STACY, INC.
CONSULTING ENGINEERS DALLAS, TEXAS
Designed By: J.O.S. Scale: As Shown
Drawn By: G.L.H. Date: 1977 Sheet 4 of 24