


VICINITY MAP

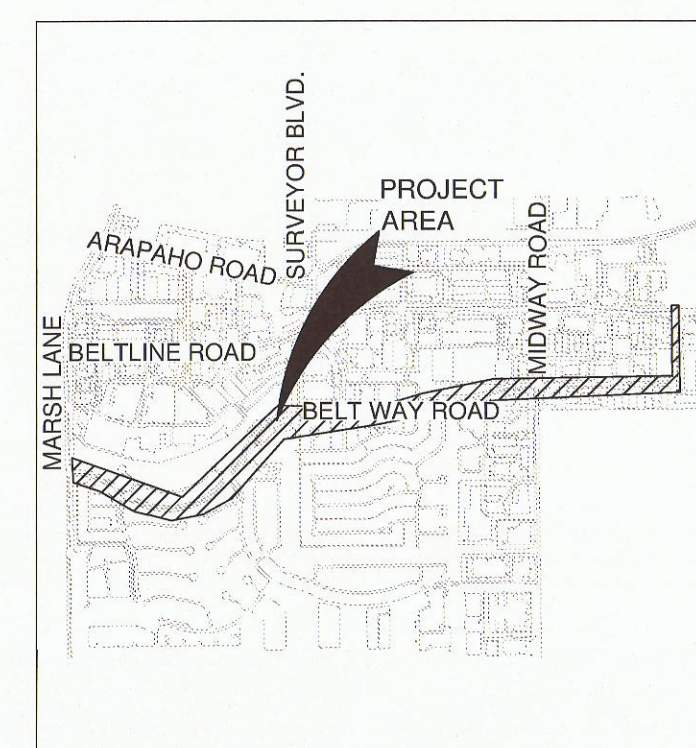

Project Name

Beltway Drive
Parkway Improvements
Addison, Texas
Project No: 14002

Issue Title

Construction Documents

Issue Date: 09.29.2014

Seal



This drawing and the design shown is the property of MESA Design Associates, known also as MESA. The reproduction, copying, or use of this drawing without the written consent of MESA is prohibited and any infringement will be subject to legal action. © Copyright 2012, MESA.

Issue / Addenda / Revisions


Date	Description
06.25.2014	50% Review
07.31.2014	90% Review
09.29.2014	100% Bid Documents

Drawing Title

Corner Enhancement
Details

Sheet No.

L4.02

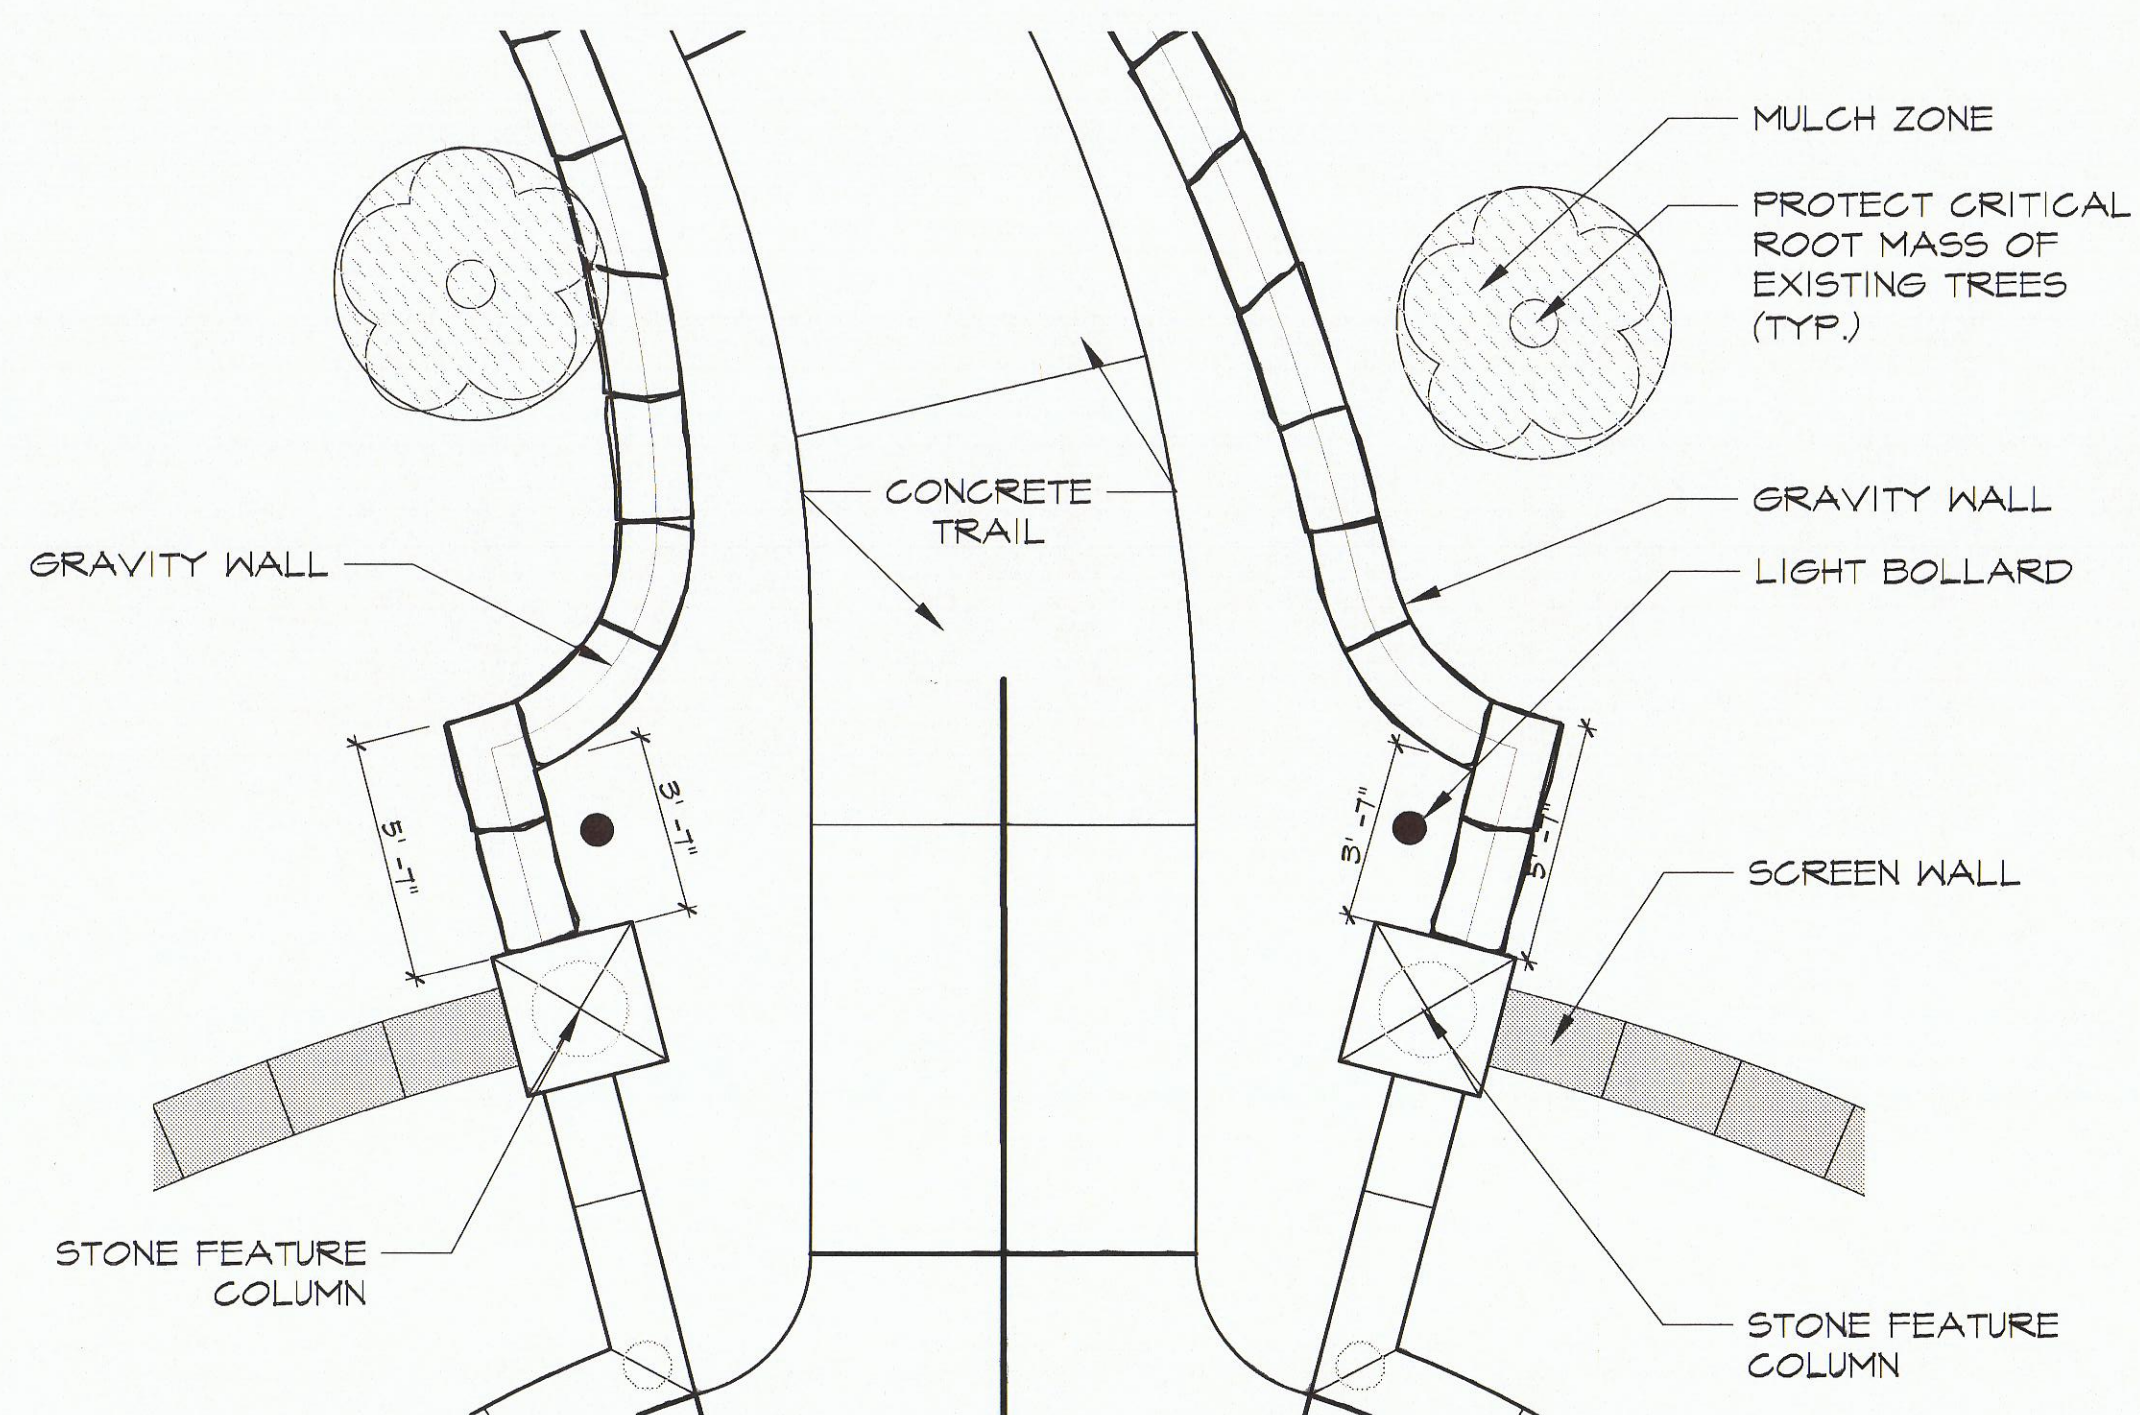


Gravity Wall At Columns Layout

D

Scale: 1/2" = 1'-0"


WALL DESIGN DIMENSIONS			
WALL HEIGHTS - H	B	D	W
0' TO 4'	16" MIN.	12" MIN.	12" MIN.

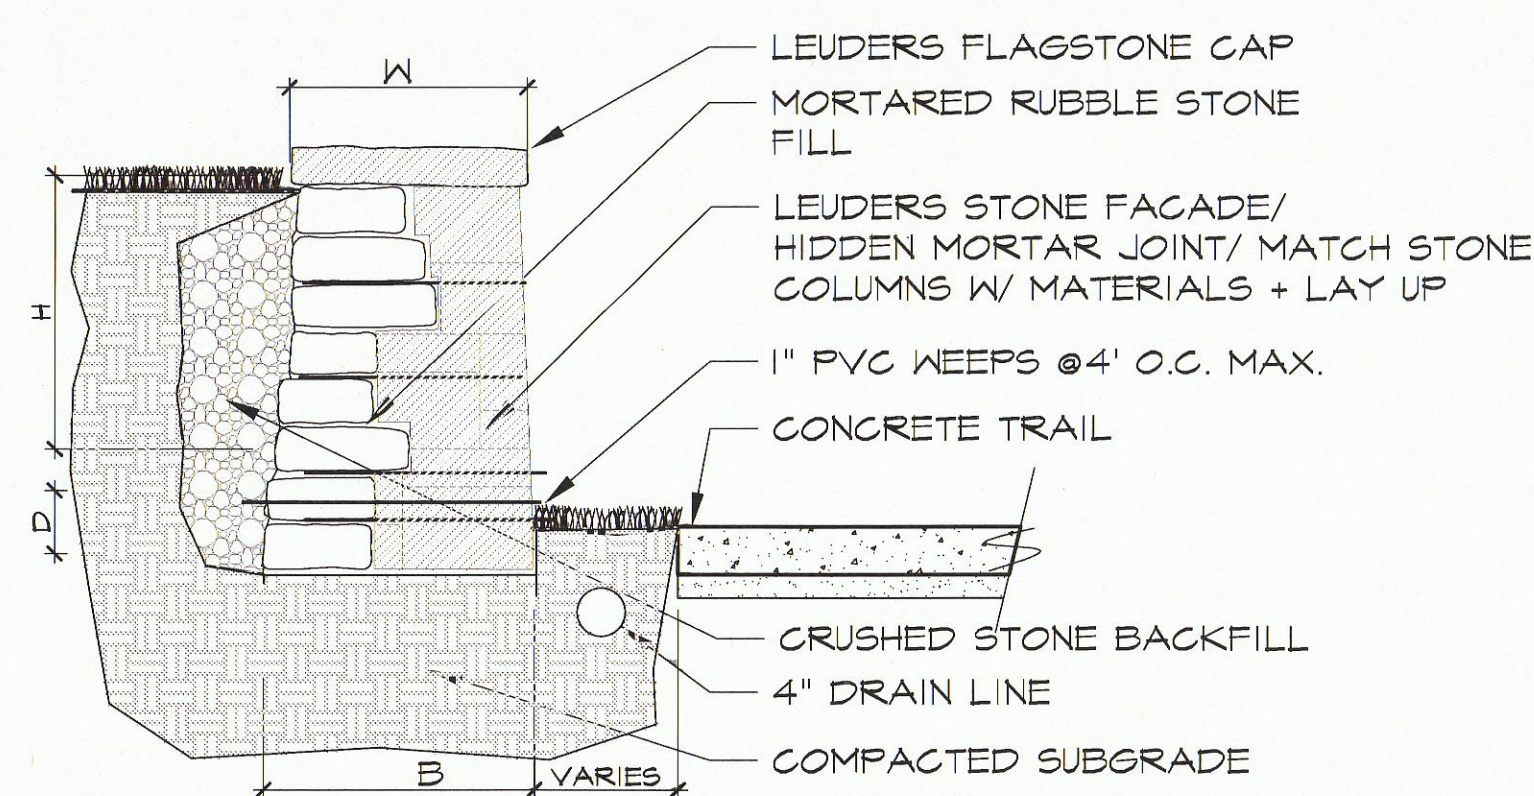

Hidden Mortar Joint Retaining Wall

B


Scale: 3/4" = 1'-0"

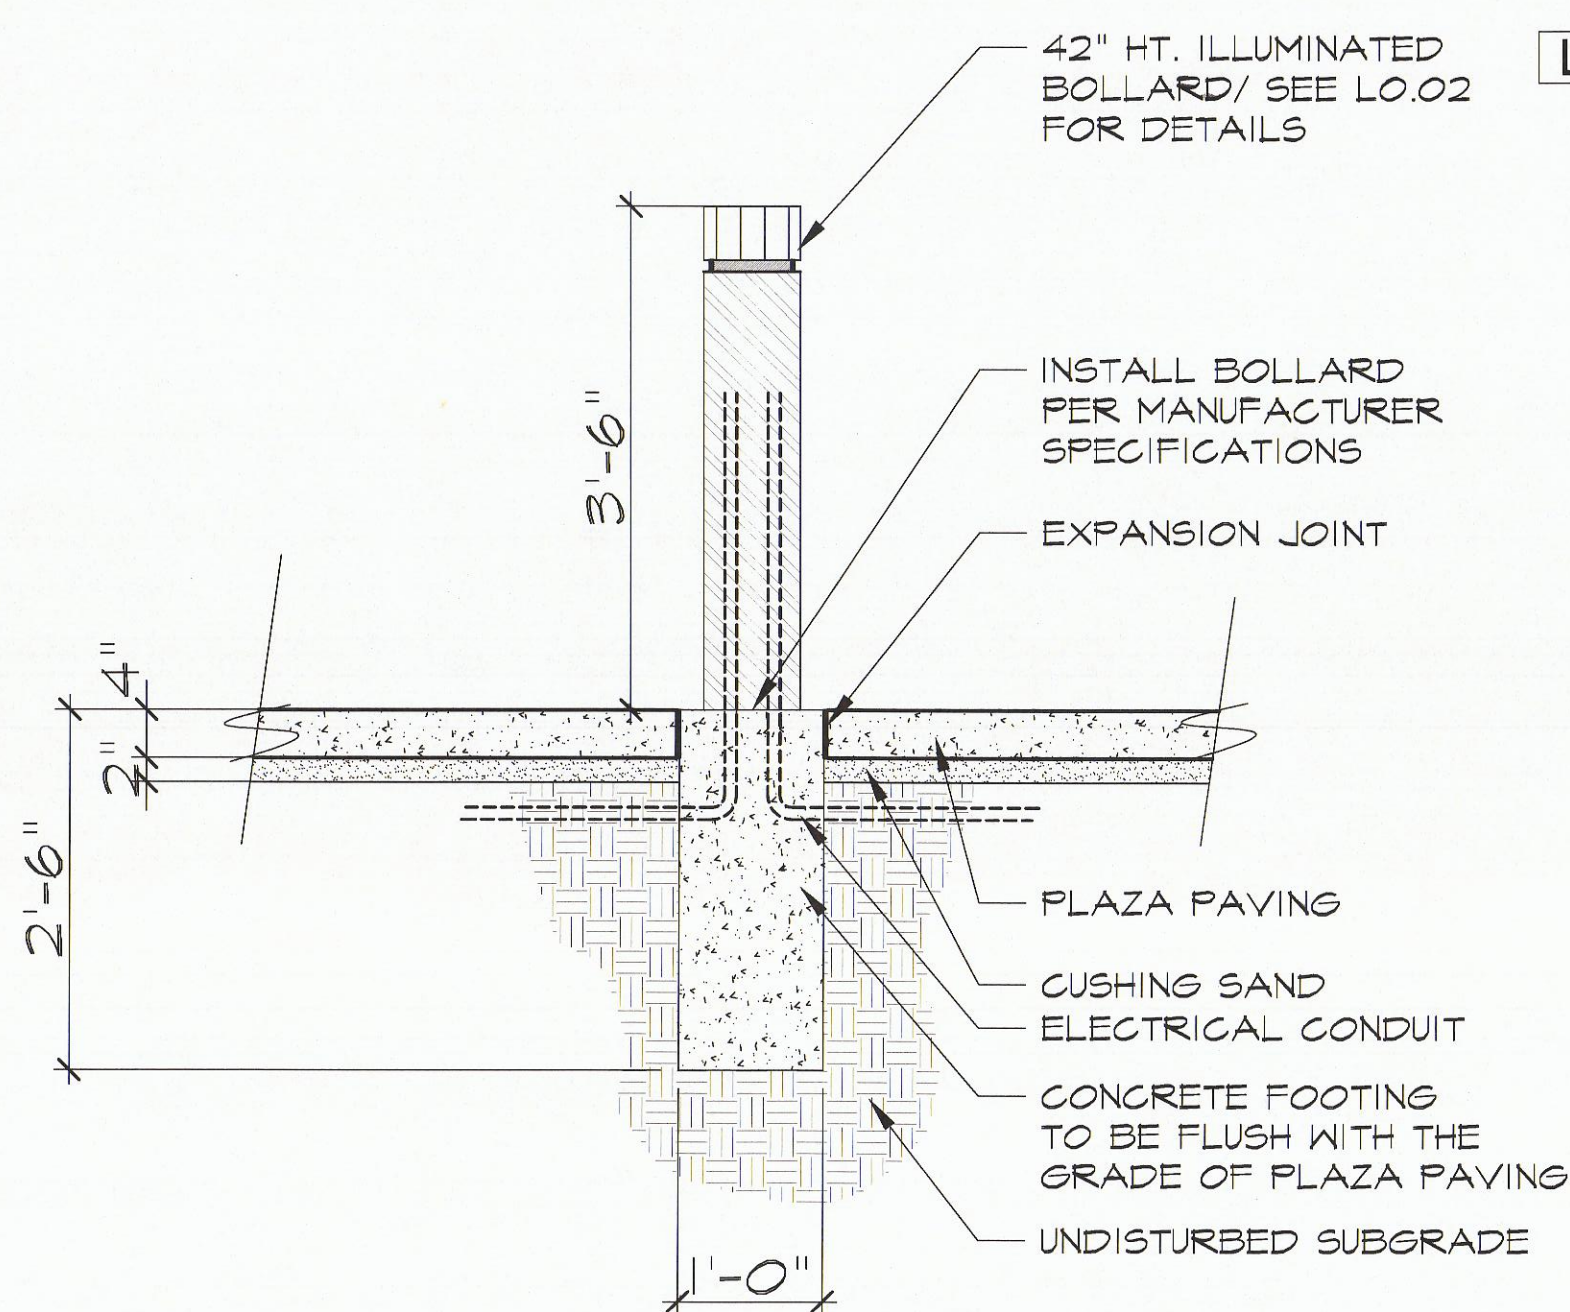

Section - Bollard

C

Scale: 3/4" = 1'-0"

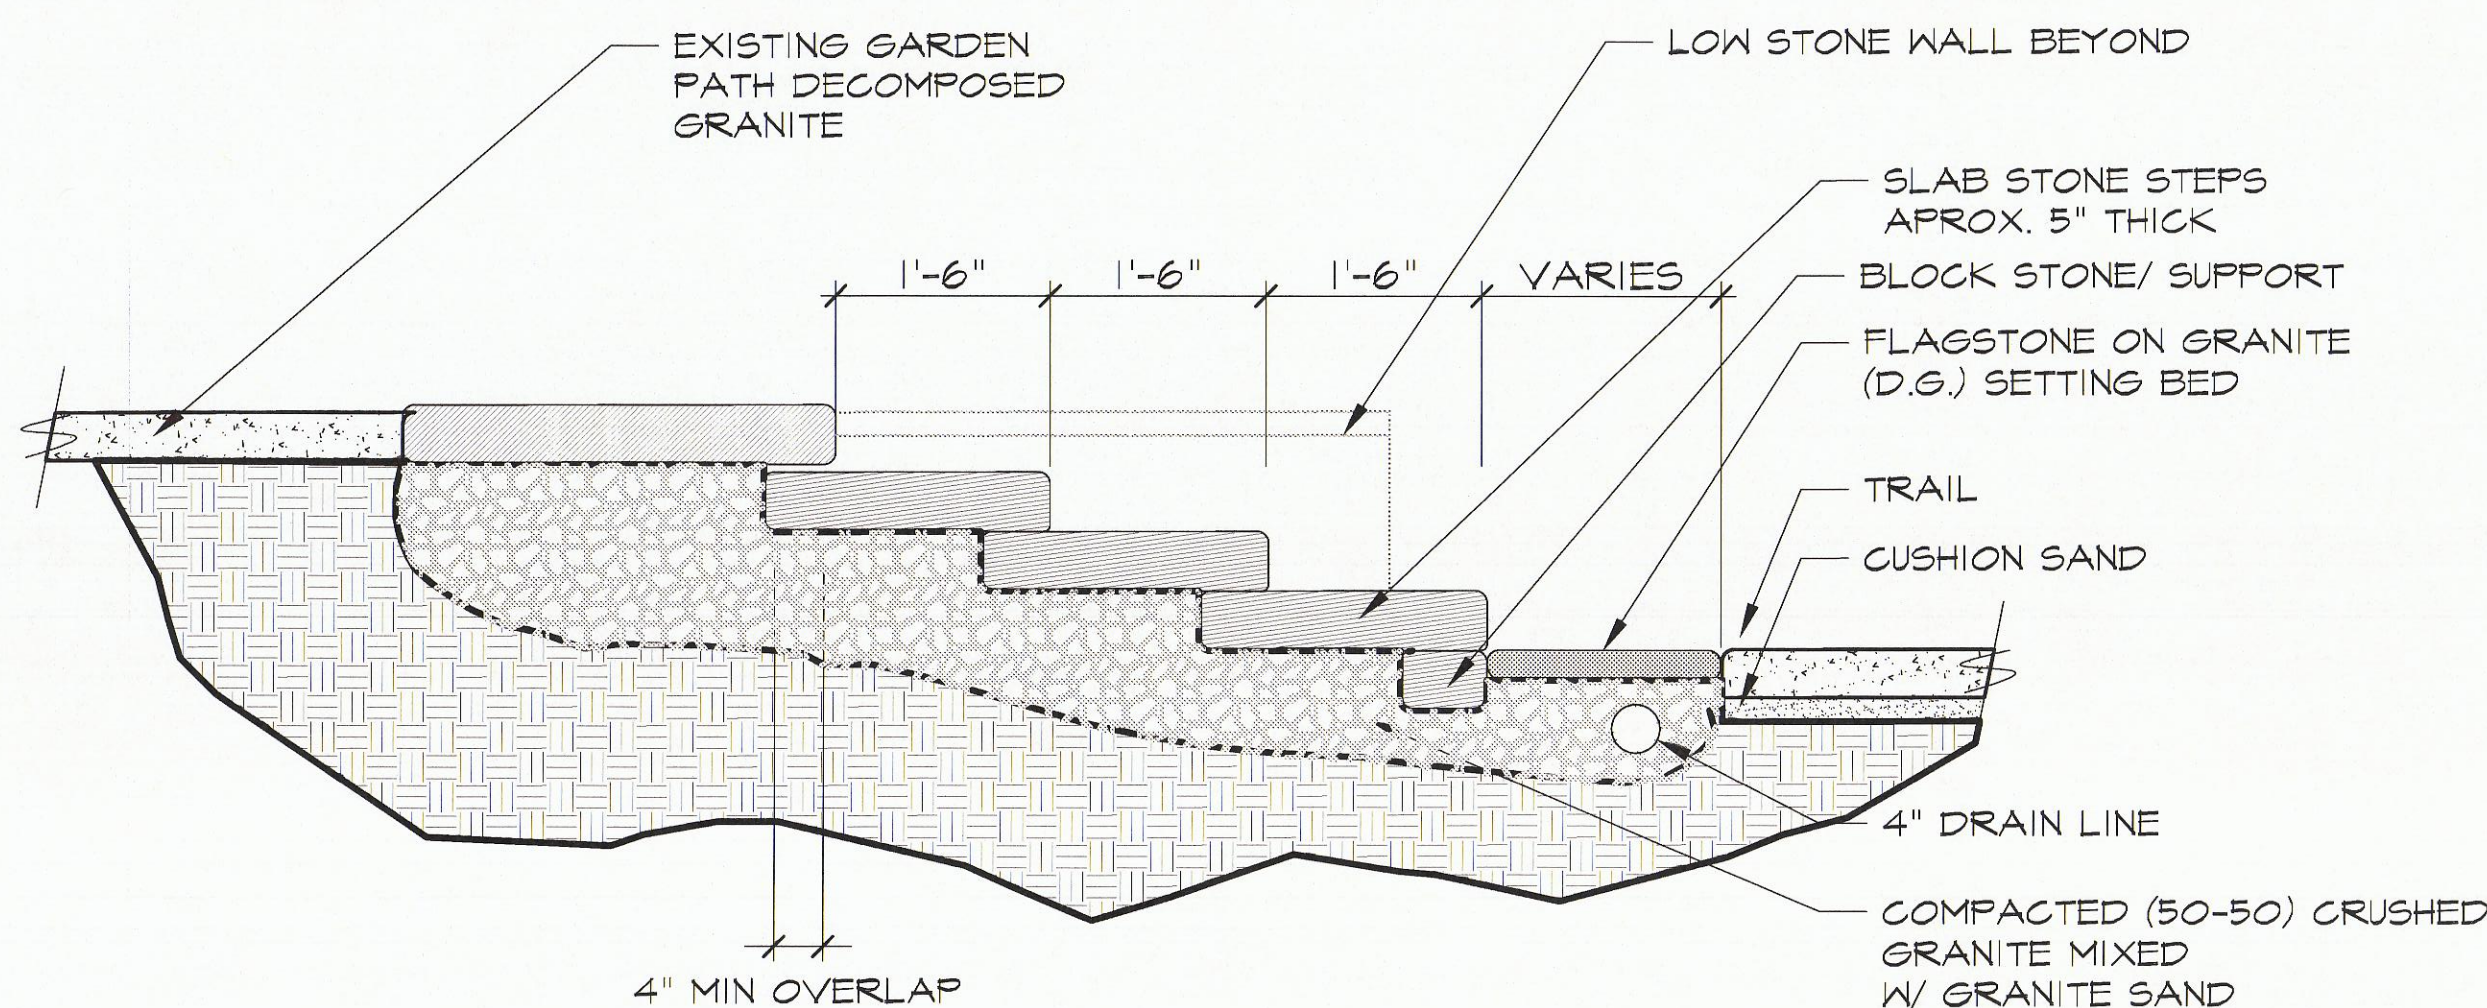

Section - Steps at Garden Plot

A

Scale: 3/4" = 1'-0"