


VICINITY MAP

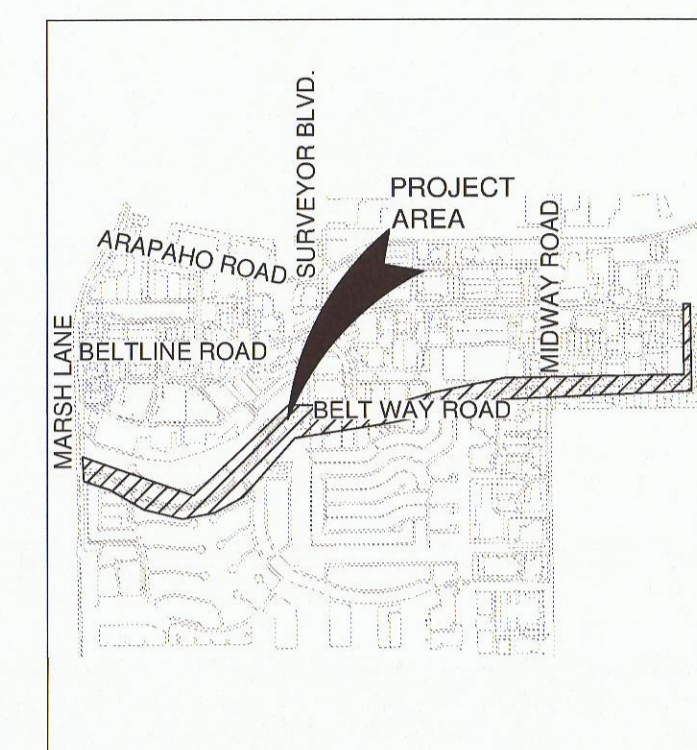

Project Name

**Beltway Drive  
Parkway Improvements**  
Addison, Texas  
Project No: 14002

Issue Title

**Construction Documents**

Issue Date: 09.29.2014

Seal



This drawing and the design shown is the property of MESA Design Associates, known also as MESA. The reproduction, copying, or use of this drawing without the written consent of MESA is prohibited and any mismanagement will be subject to legal action. © Copyright 2012 MESA

Issue / Addenda / Revisions


Date	Description
06.25.2014	50% Review
07.31.2014	90% Review
09.29.2014	100% Bid Documents

Drawing Title

**Corner Enhancement  
Details**


Sheet No.

**L4.05**

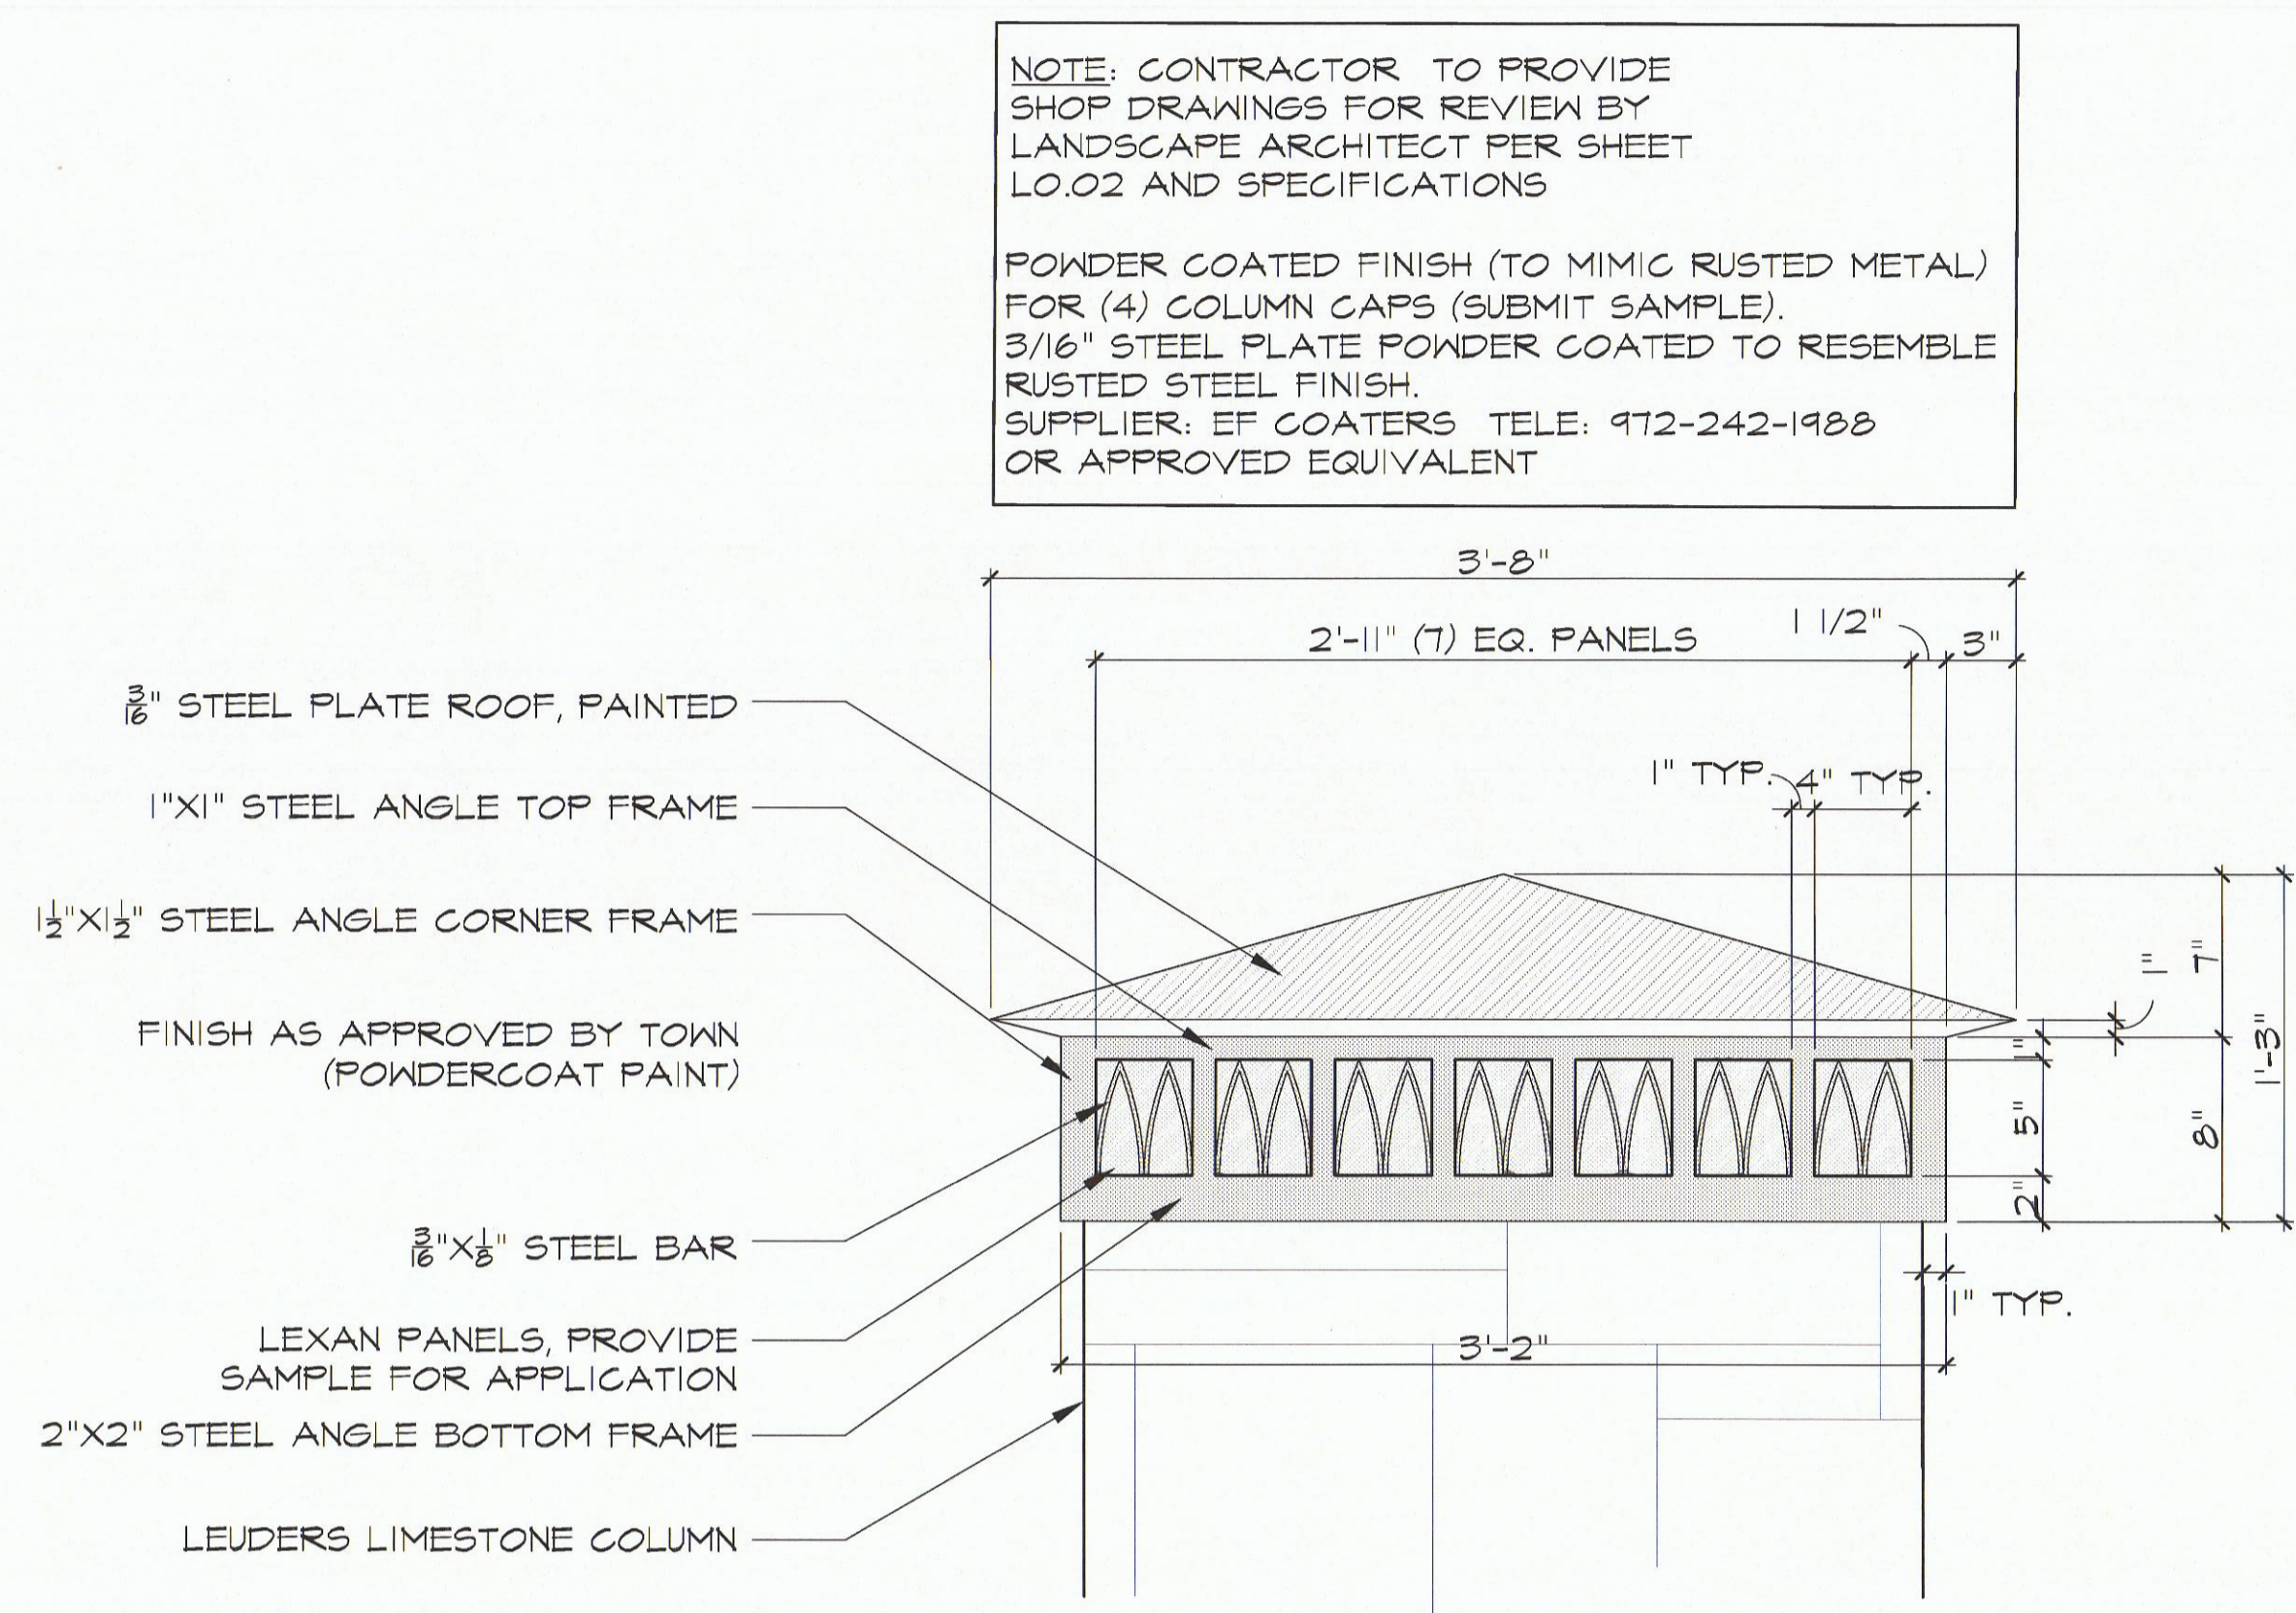

Elevation - Column Cap **D**

Scale: 1-1/2" = 1'-0"

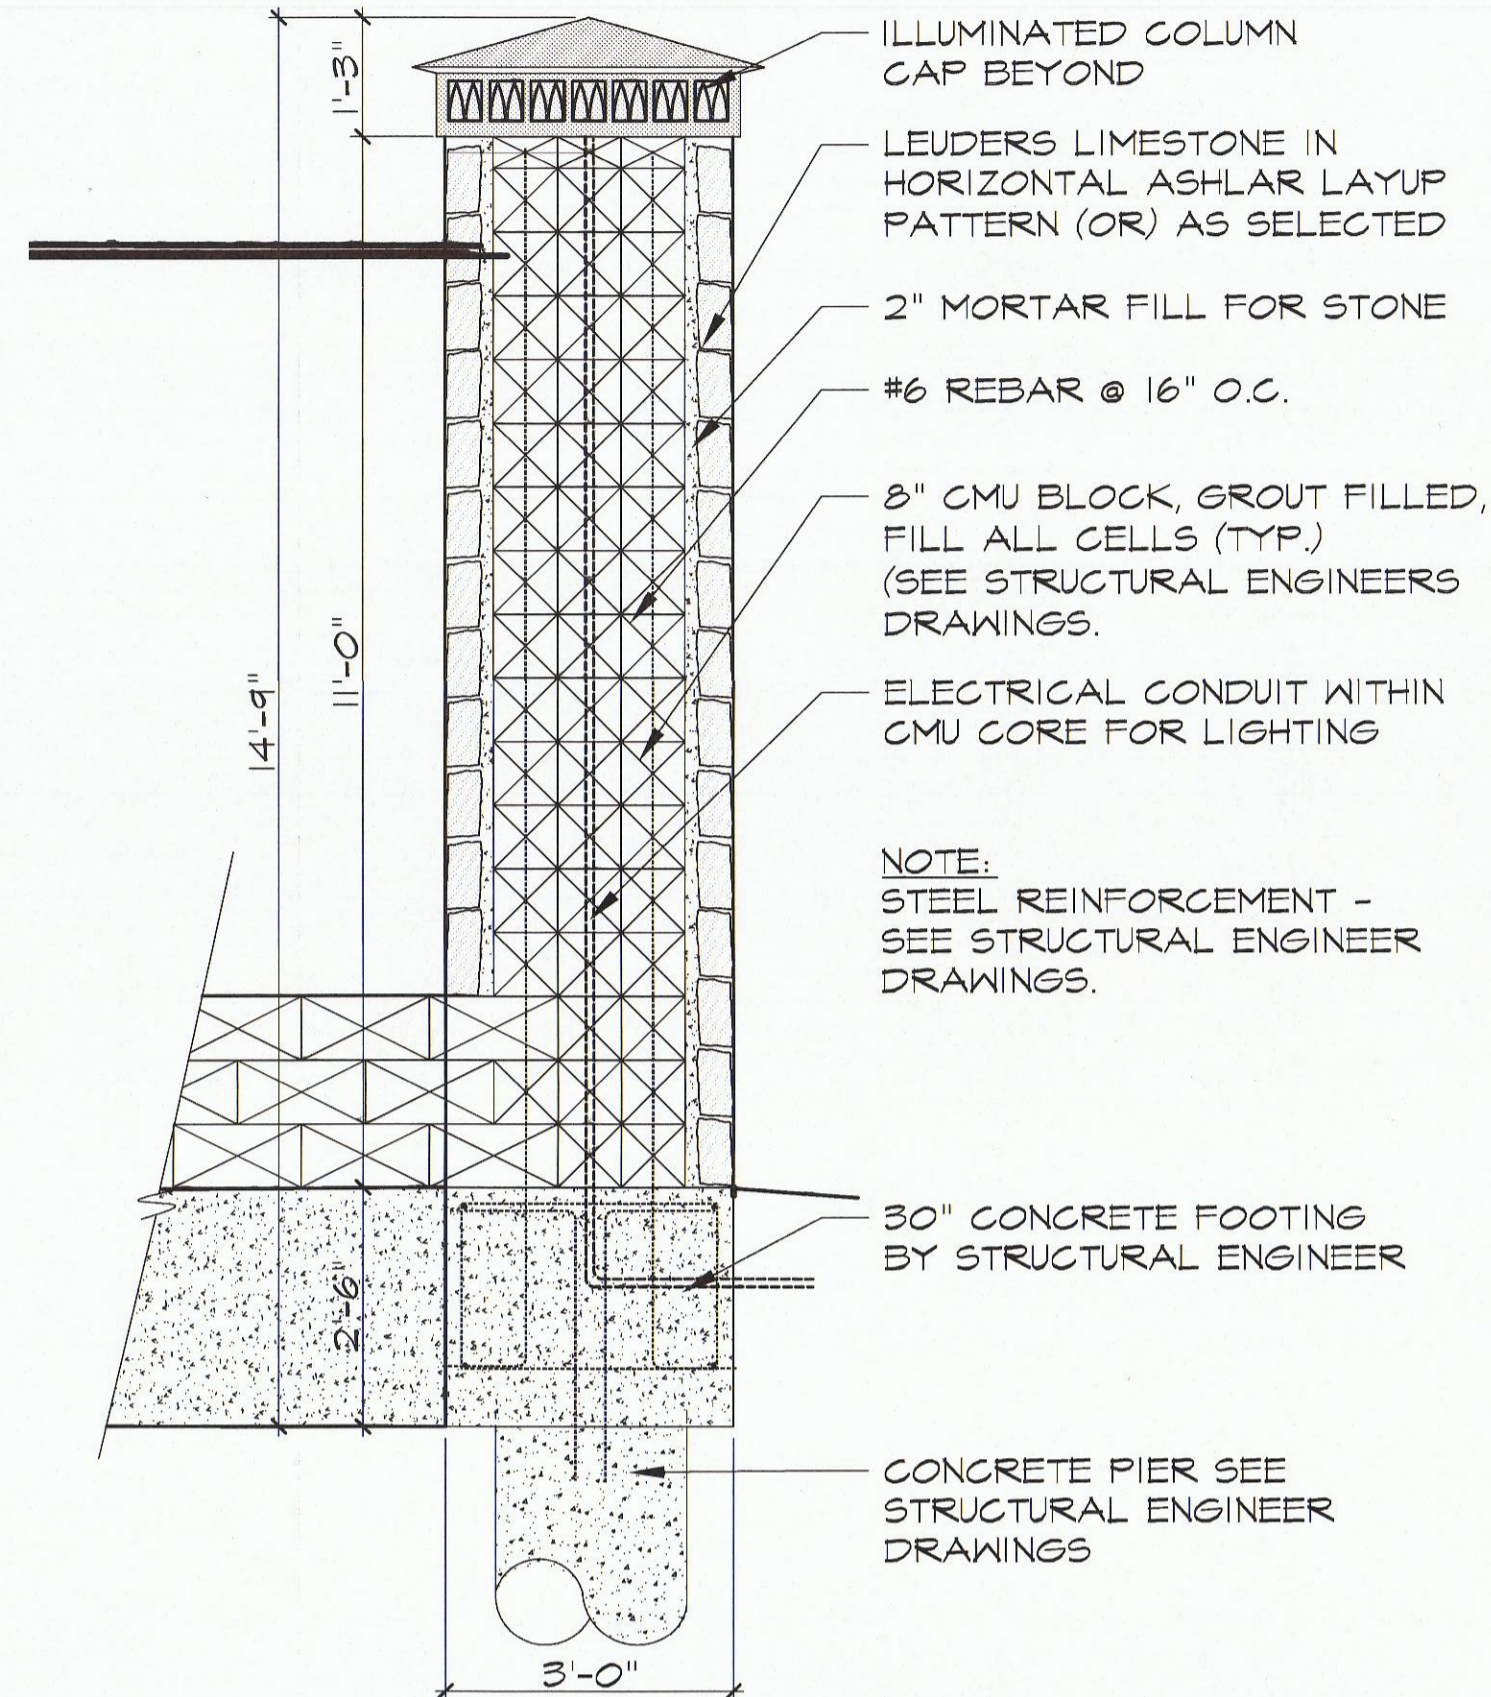

Section - Image Column **C**

Scale: 1/2" = 1'-0"


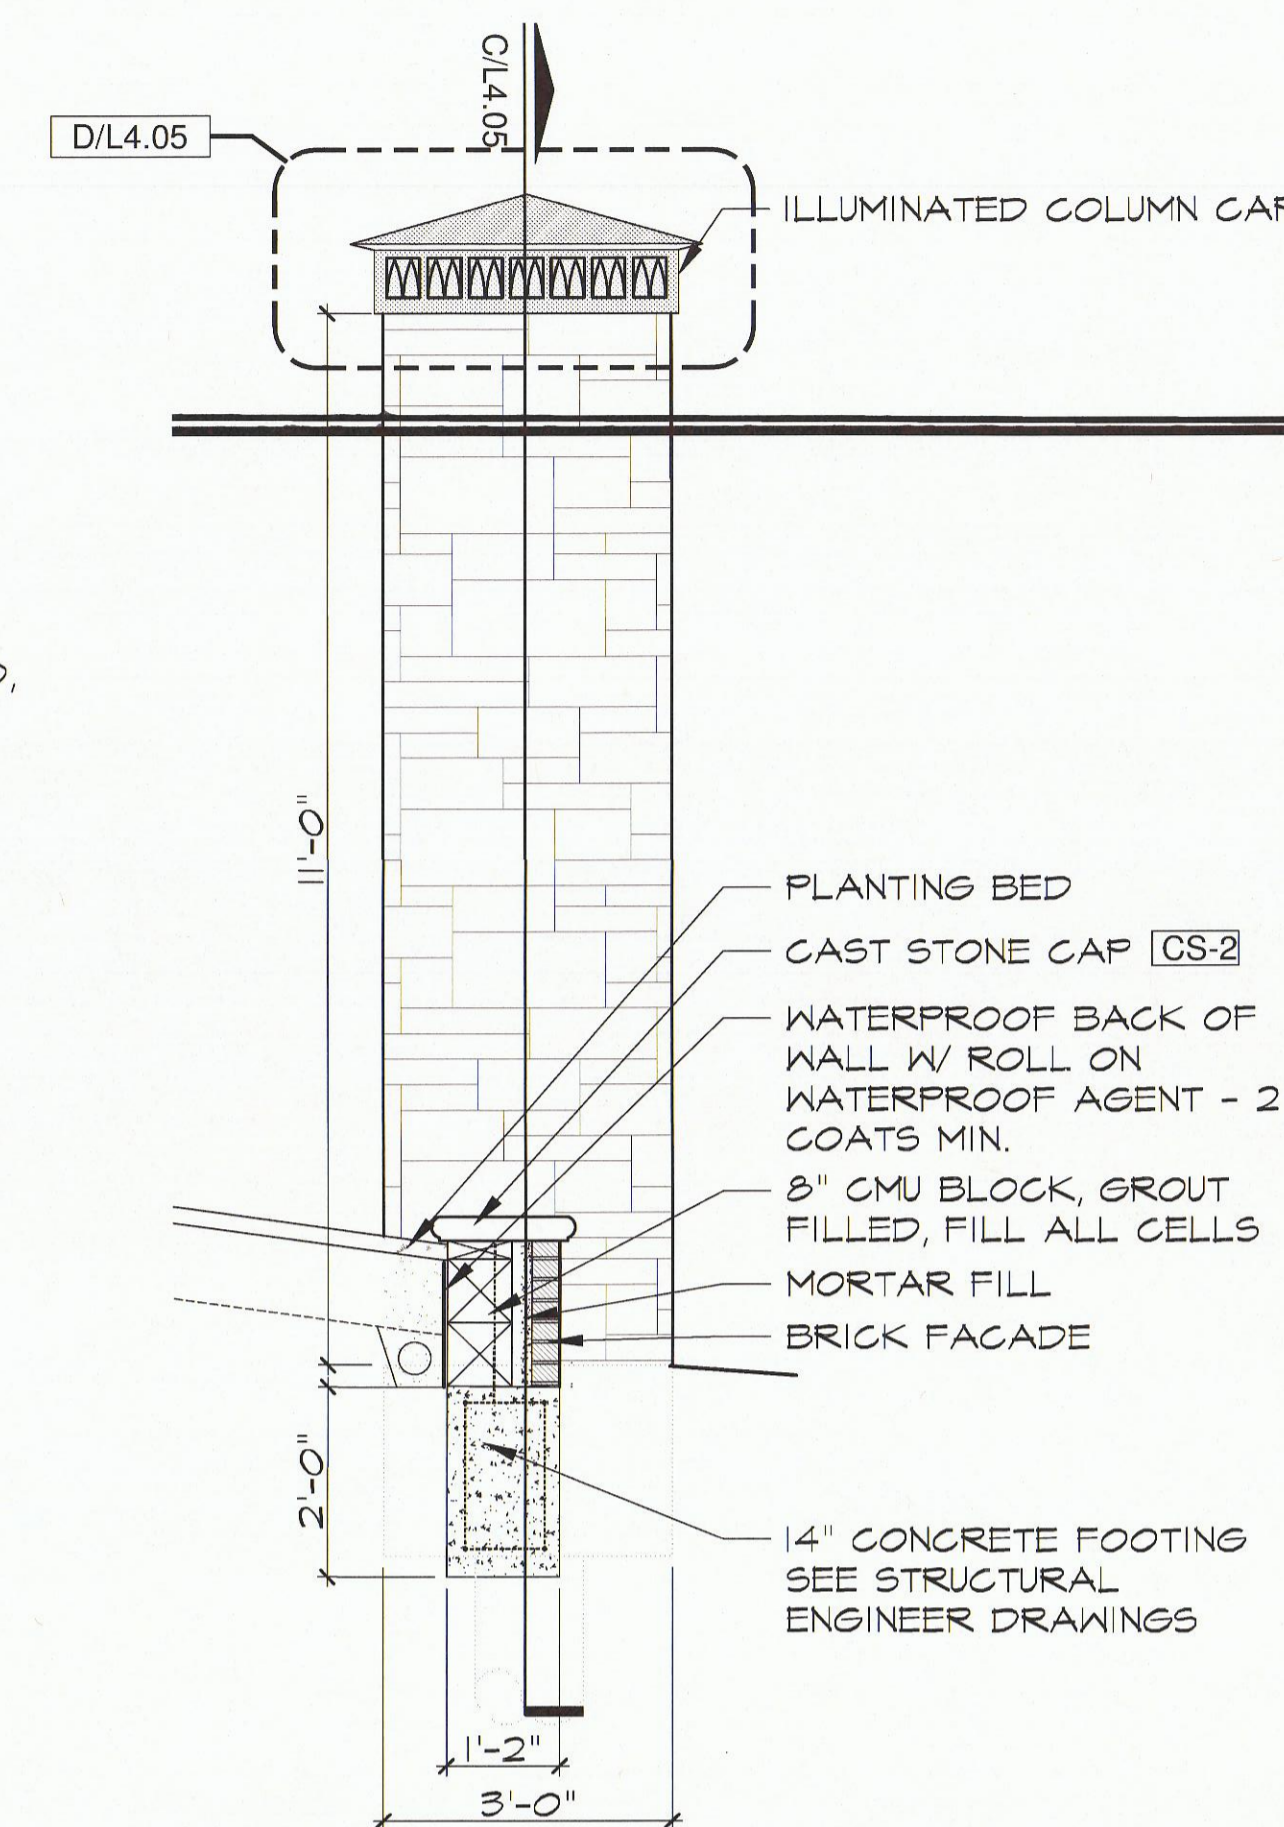


Image Column At Seatwall **B**

Scale: 1/2" = 1'-0"

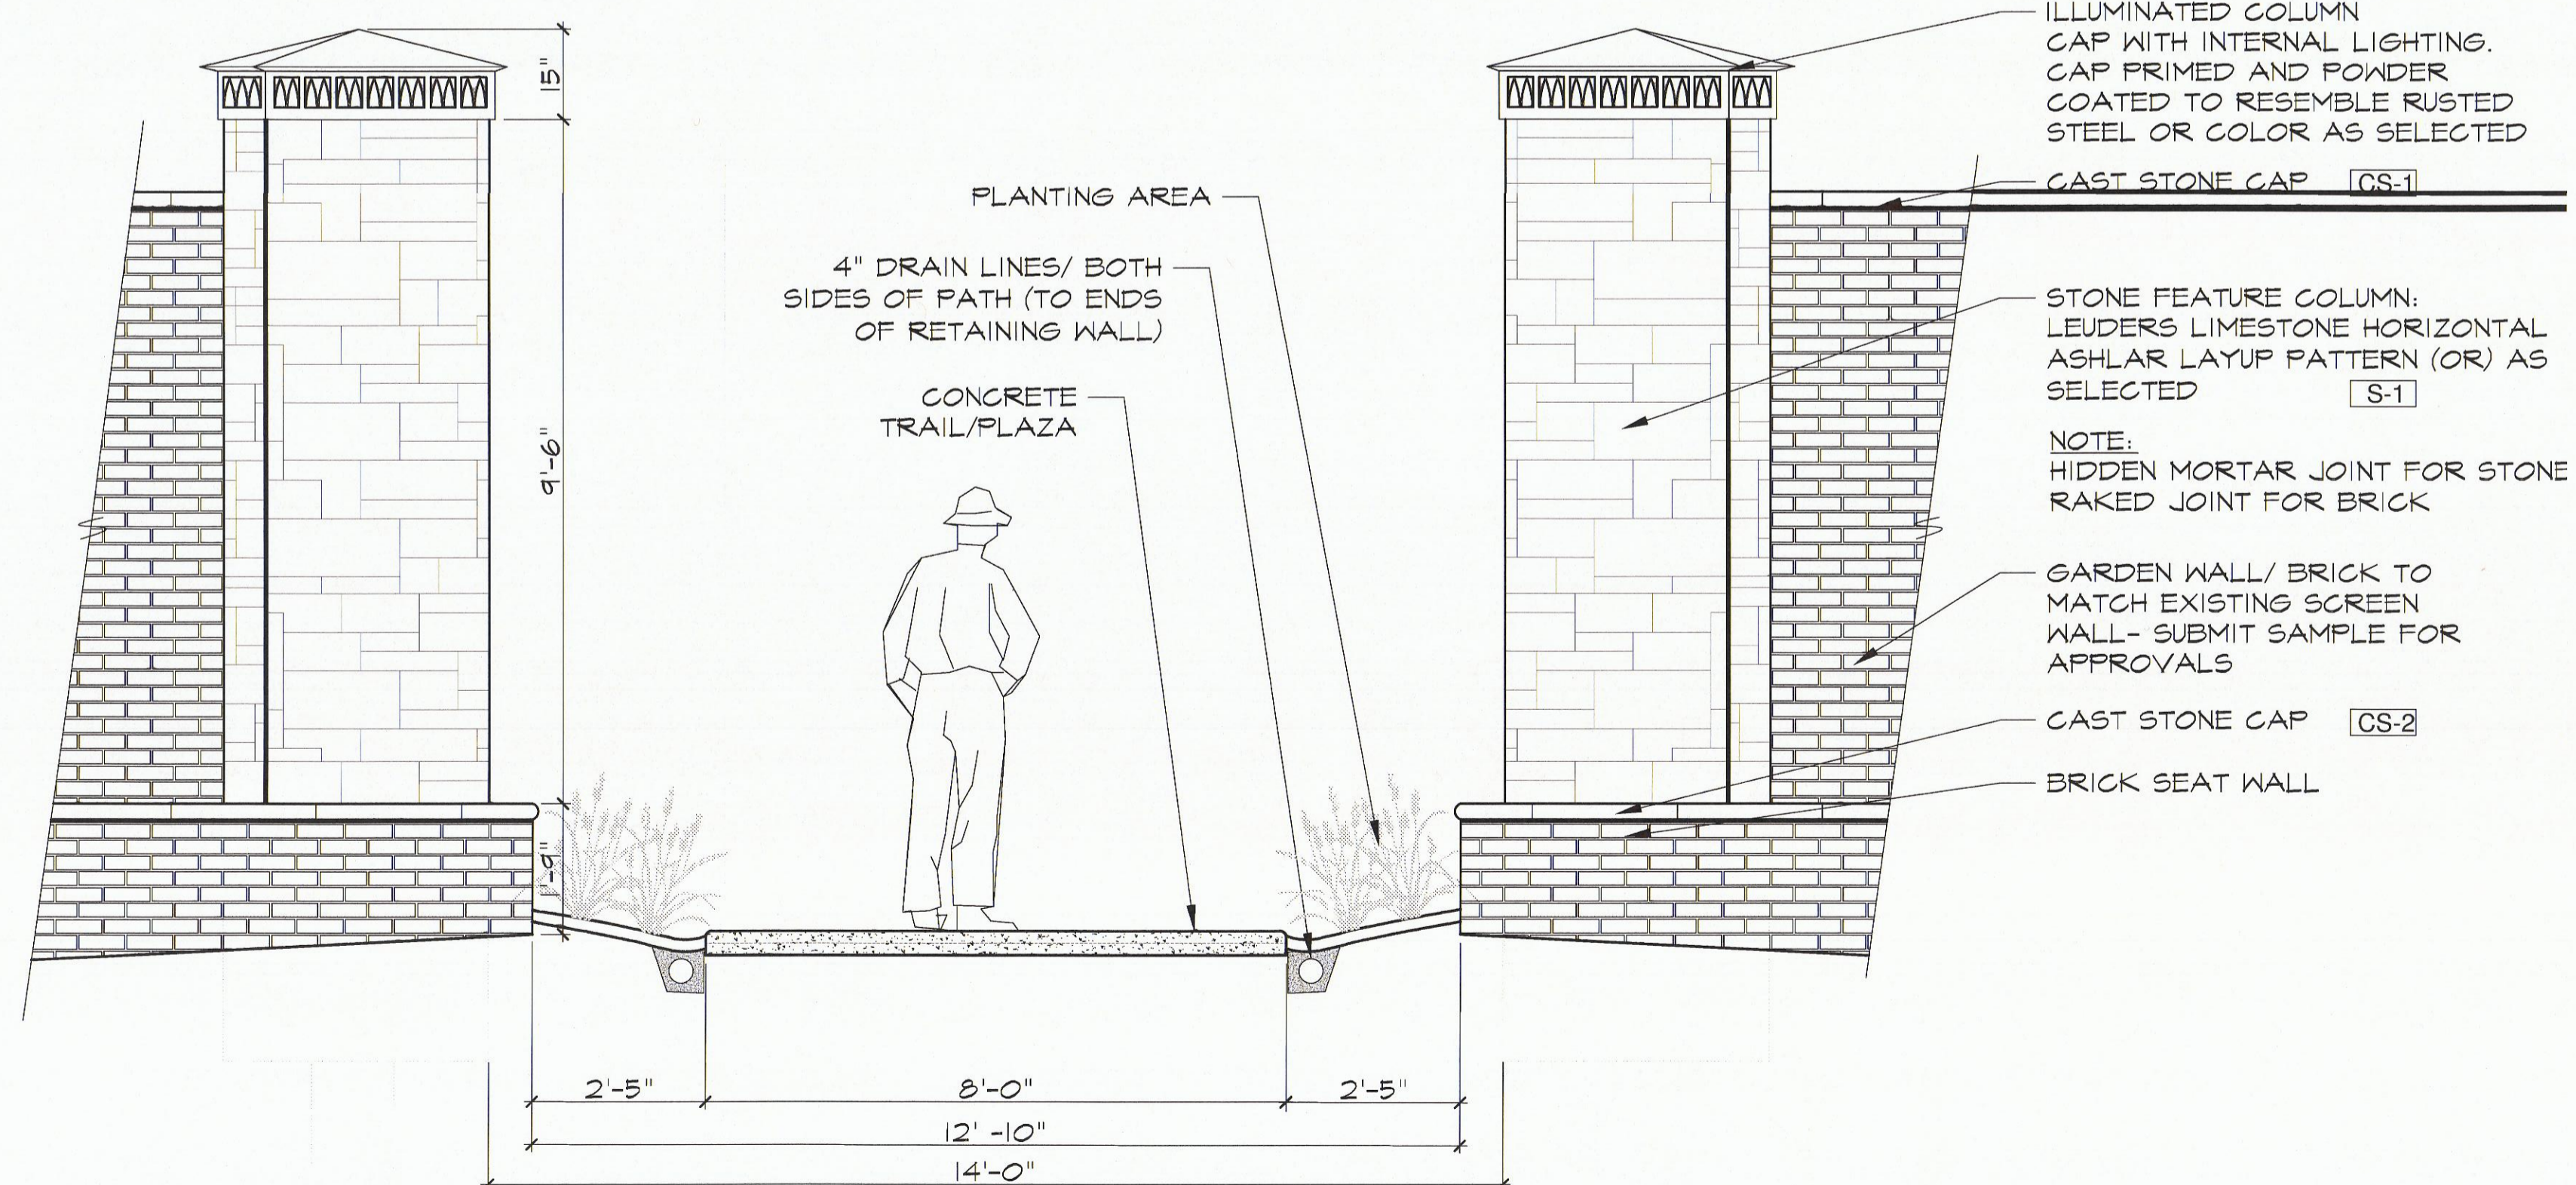

Elevation - Image Columns At Trail **A**

Scale: 1/2" = 1'-0"