

PLANT LIST - TYPICAL FOR (1) OF (4) RAIN GARDEN BEDS

PLANT QUANTITY	PLANT SYMBOL	COMMON NAME BOTANICAL NAME	SIZE MIN.
SHRUBS			
36		CANNA LILY <i>Canna generalis</i>	1 GAL.
48		UMBRELLA PLANT <i>Cyperus spp.</i>	1 GAL.
30		TEXAS PALMETTO <i>Sabal mexicana</i>	1 GAL.
65		RAIN LILY <i>Zephyranthes spp.</i>	1 GAL.


NOTE:

- CONTRACTOR IS RESPONSIBLE FOR ALL AREAS DISTURBED DURING CONSTRUCTION, WHETHER DEPICTED IN PLANS OR NOT.
- PLANTING, SEEDING/SODDING AND TEMPORARY WATERING SHALL BE INCLUDED IN BID TO ENSURE STABILIZATION OF GROUND PLANE RESULTING FROM CONSTRUCTION.
- CONTRACTOR SHALL REPAIR AND RECONFIGURE EXISTING IRRIGATION SYSTEM TO ENSURE THE HEALTH OF EXISTING AS WELL AS PROPOSED LANDSCAPE MATERIAL. ANY IRRIGATION LINES DAMAGED DURING CONSTRUCTION SHALL BE REPAIRED OR CAPPED PER TOWN OF ADDISON DISCRETION.
- CONTRACTOR SHALL PROVIDE SCHEDULE 40 SLEEVING OF APPROPRIATE SIZE FOR EXISTING PIPING AND WIRING WHERE SYSTEM CROSSES THE PROPOSED IMPROVEMENTS AND COORDINATE IRRIGATION HEAD RELOCATION WITH THE TOWN.
- TURF REPAIRS TO BE WITH SOLID SOD WITH TYPE AND SPECIES TO MATCH ADJACENT TURF AREAS. TOWN OF ADDISON CONTACT: MICHAEL KASHUBA, LANDSCAPE ARCHITECT, 972.450.2831
- BWARE: EXISTING UTILITIES/SEE CIVIL ENGINEER DRAWINGS FOR ADDITIONAL INFORMATION.
- EXISTING UNDERGROUND UTILITIES: CONTRACTOR IS RESPONSIBLE FOR LOCATING + PROTECTING ALL UTILITIES WITHIN & ADJACENT TO WORK AREA. SEE GENERAL NOTES - SHEET L0.02 CONTRACTOR TO NOTIFY 1-800-DIGTESS PRIOR TO ANY EXCAVATION.

1807 Ross Ave,
Suite 333
Dallas, Texas 75201
214.871.0568 tel
214.871.1507 fax
mesadesigngroup.com

MESA

VICINITY MAP

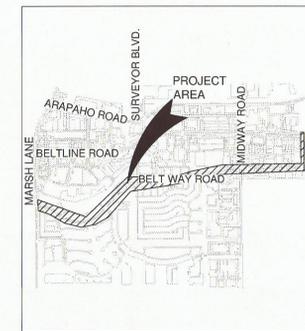

Project Name

Beltway Drive
Parkway Improvements
Addison, Texas
Project No: 14002

Issue Title

Construction Documents

Issue Date: 09.29.2014

Seal



This drawing and the design shown is the property of MESA Design Associates, known also as MESA. The reproduction, copying, or use of this drawing without the written consent of MESA is prohibited and any infringement will be subject to legal action. © Copyright 2012 MESA

Issue / Addenda / Revisions


Date	Description
06.25.2014	50% Review
07.31.2014	90% Review
09.29.2014	100% Bid Documents

Drawing Title

Landscape Plan-
Rain Garden


Sheet No.

L5.08

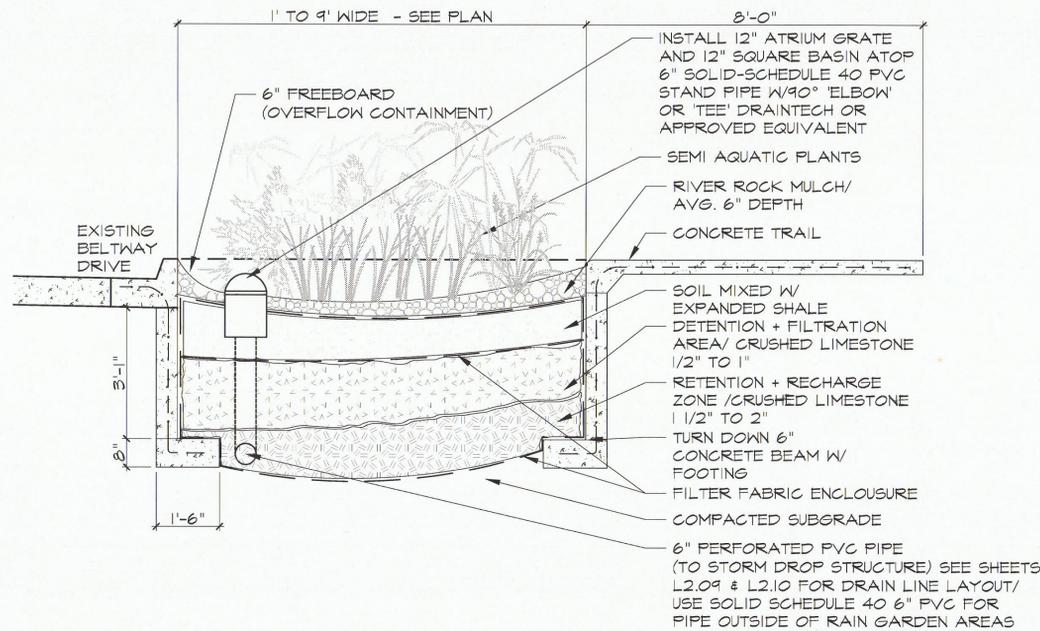


Section - Rain Garden C

Scale: 1/2" = 1'-0"

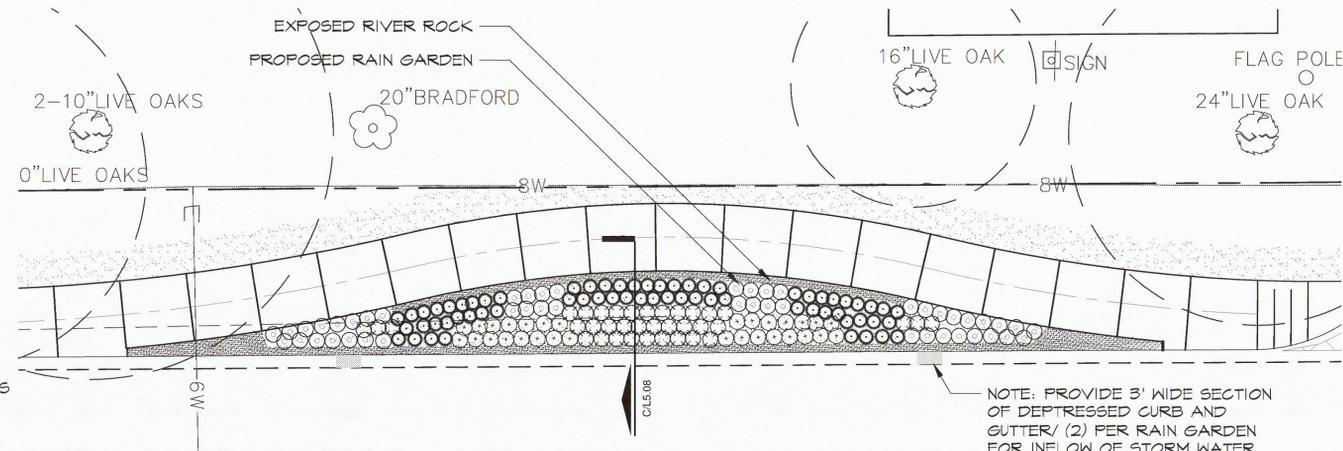

Rain Garden Prototype Plan B

Scale: 1" = 10'-0"

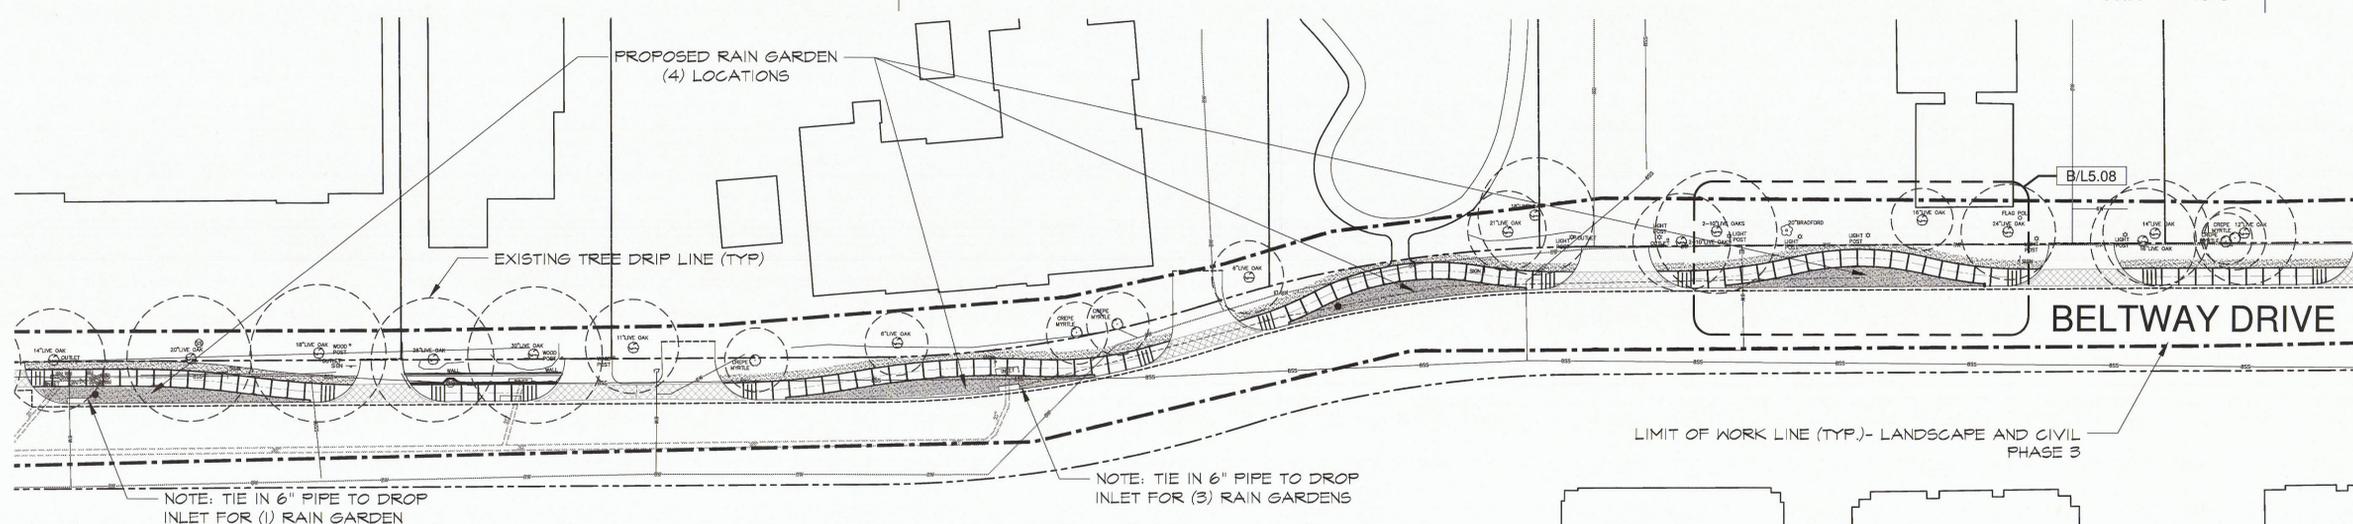

Landscape Plan- Rain Garden Enlargement A

Scale: 1" = 40'-0"

