


NO.	DATE	REVISION	APPROV.
1			
2			
3			
4			
5			
6			

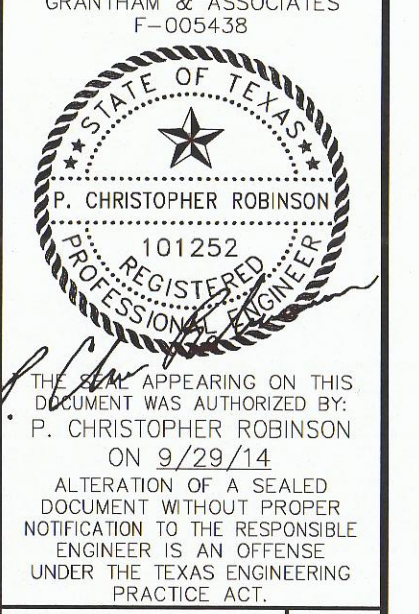

**CROSSWALK IMPROVEMENTS AT  
 LES LACS AVENUE & BELTWAY DRIVE  
 SIDEWALK PLAN  
 TOWN OF ADDISON**

DATE:	SEPTEMBER 2014
SCALE:	1"=10'
DRAWN BY:	G&A
DESIGN:	BRG
REVIEWED:	BRG
JOB NO.:	1197-14
DWG.:	1188LESLAC

SHEET 21 OF 21

