


**JSE**


**JORDAN & SKALA ENGINEERS**

7855 North Dallas Parkway, Suite 320  
Dallas, TX 75287  
V: (469) 385-1616 F: (469) 385-1615

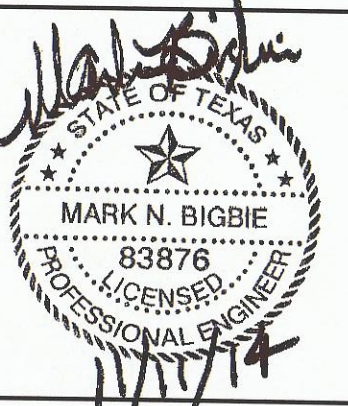

THIS DRAWING IS THE PROPERTY OF JORDAN & SKALA ENGINEERS INC. AND IS NOT TO BE REPRODUCED IN WHOLE OR IN PART WITHOUT WRITTEN PERMISSION BY JORDAN & SKALA ENGINEERS.

**ADDISON PEDESTRIAN CONNECTION PH 2 & 3**  
ADDISON, TEXAS

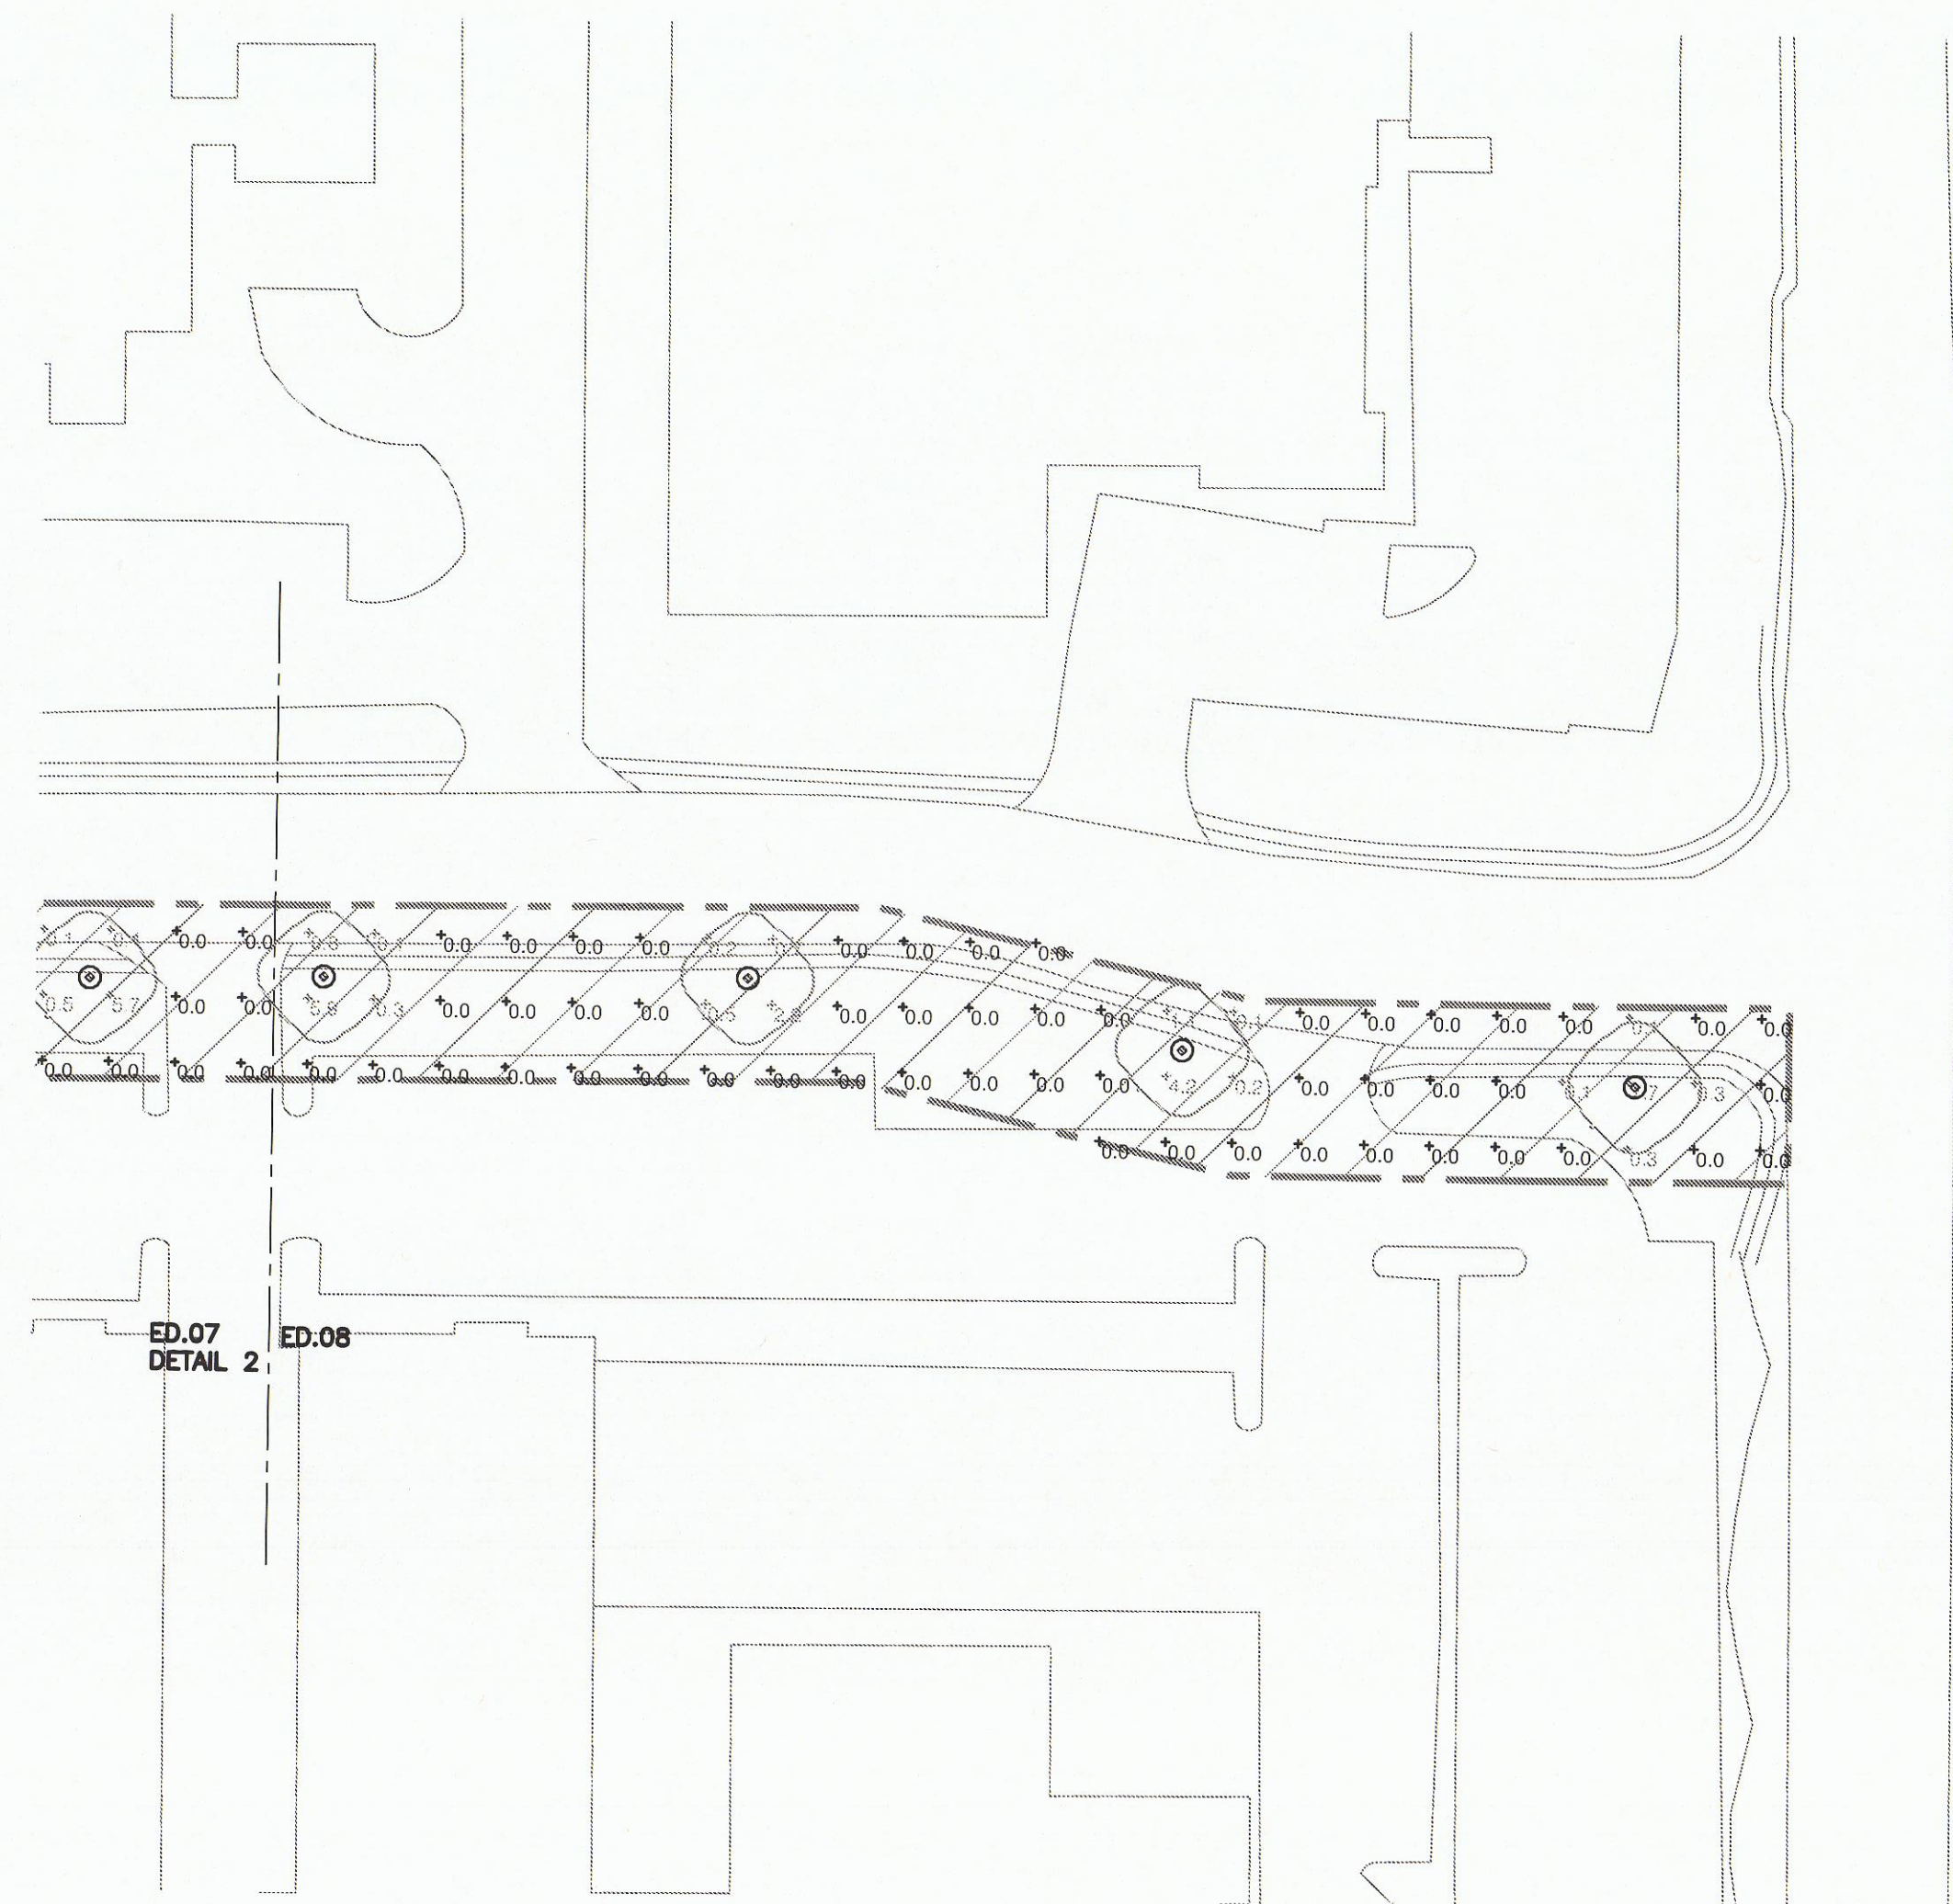

PRINT RECORD	
DATE	ISSUED FOR
3/21/2014	REVIEW SET
06/23/14	50% REVIEW SET
07/30/14	90% CD
08/18/14	95% CD
09/17/14	CHECK SET
09/29/14	100% BID DOCUMENT

REVISIONS		
DATE	DESCRIPTION	

Project Number: 143-0340  
Drawn By: VB Checked By: MNB

SHEET TITLE  
**LIGHTING PHOTOMETRICS**

SHEET NUMBER  
**ED.08**

NOT ISSUED FOR CONSTRUCTION

1 TRAIL CONNECTION - PHASE 3  
SCALE: 1" = 40'-0"